
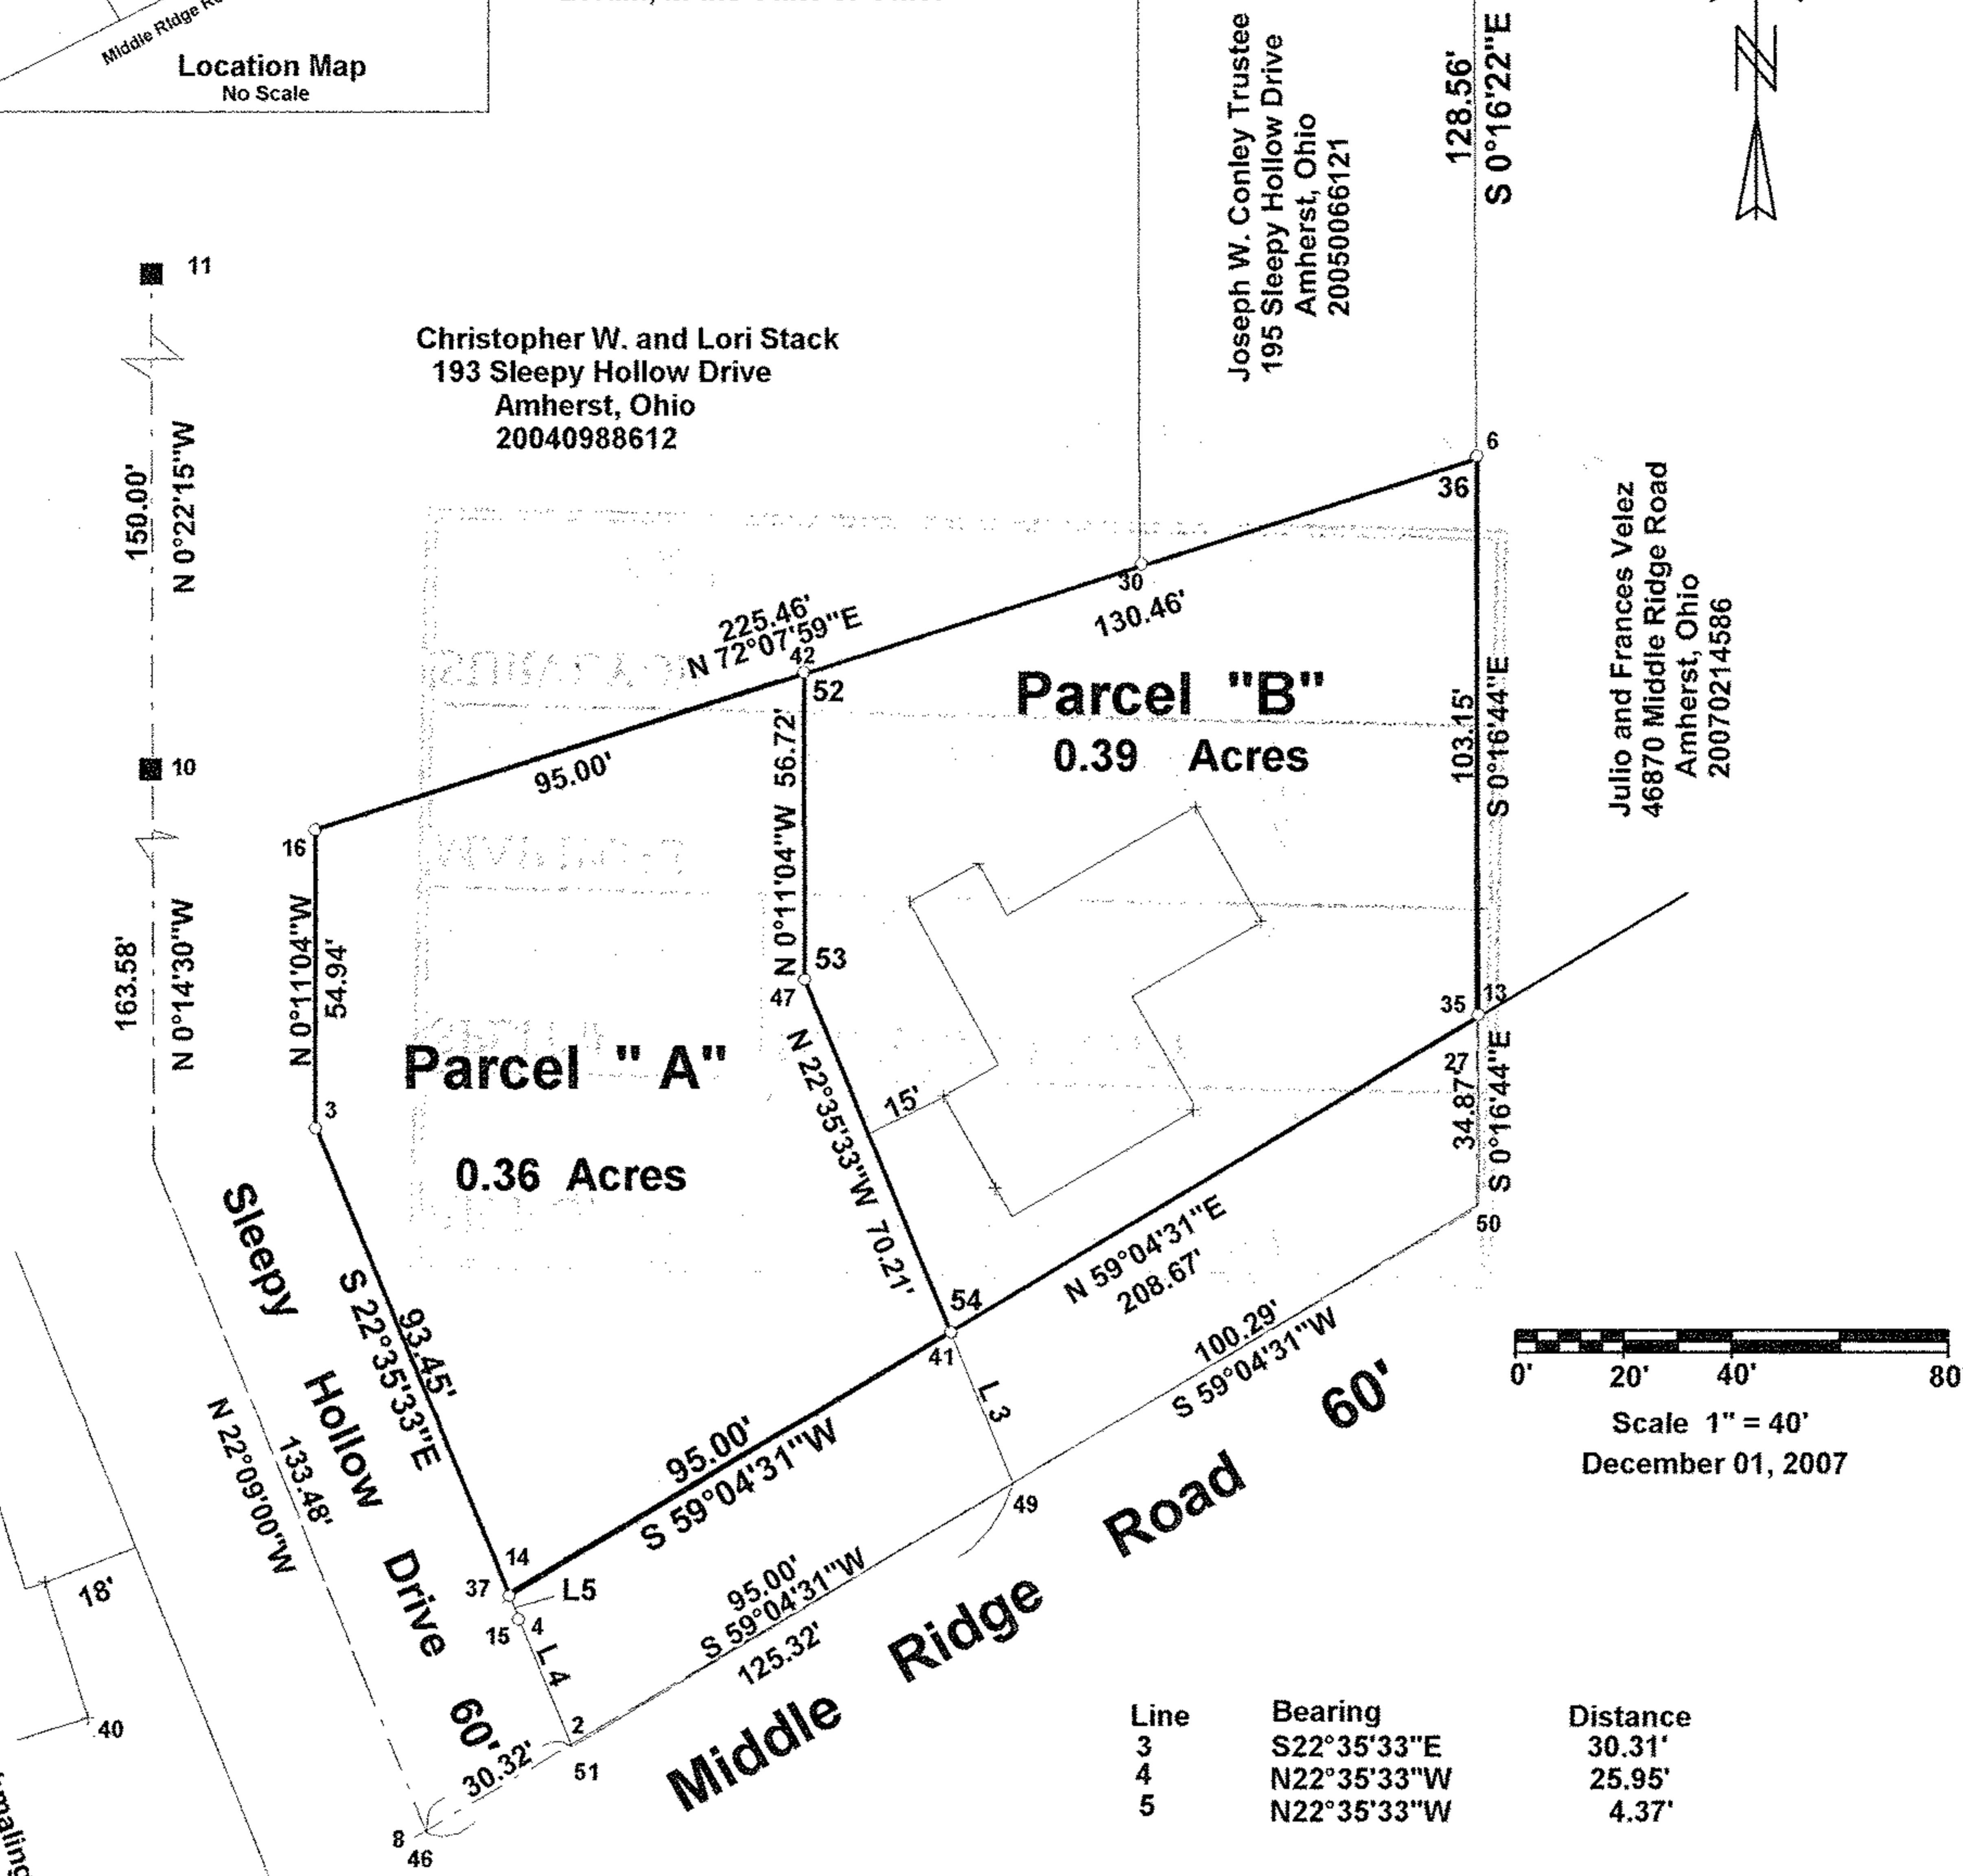


Prepared for Andy Fortner and
Jessica Gonzales of 48086 Rice
Road, Amherst, Ohio, 44001.

Being known as part of Original Lot 26
of Amherst, Township, now in the City
of Amherst, County of
Lorain, in the State of Ohio.

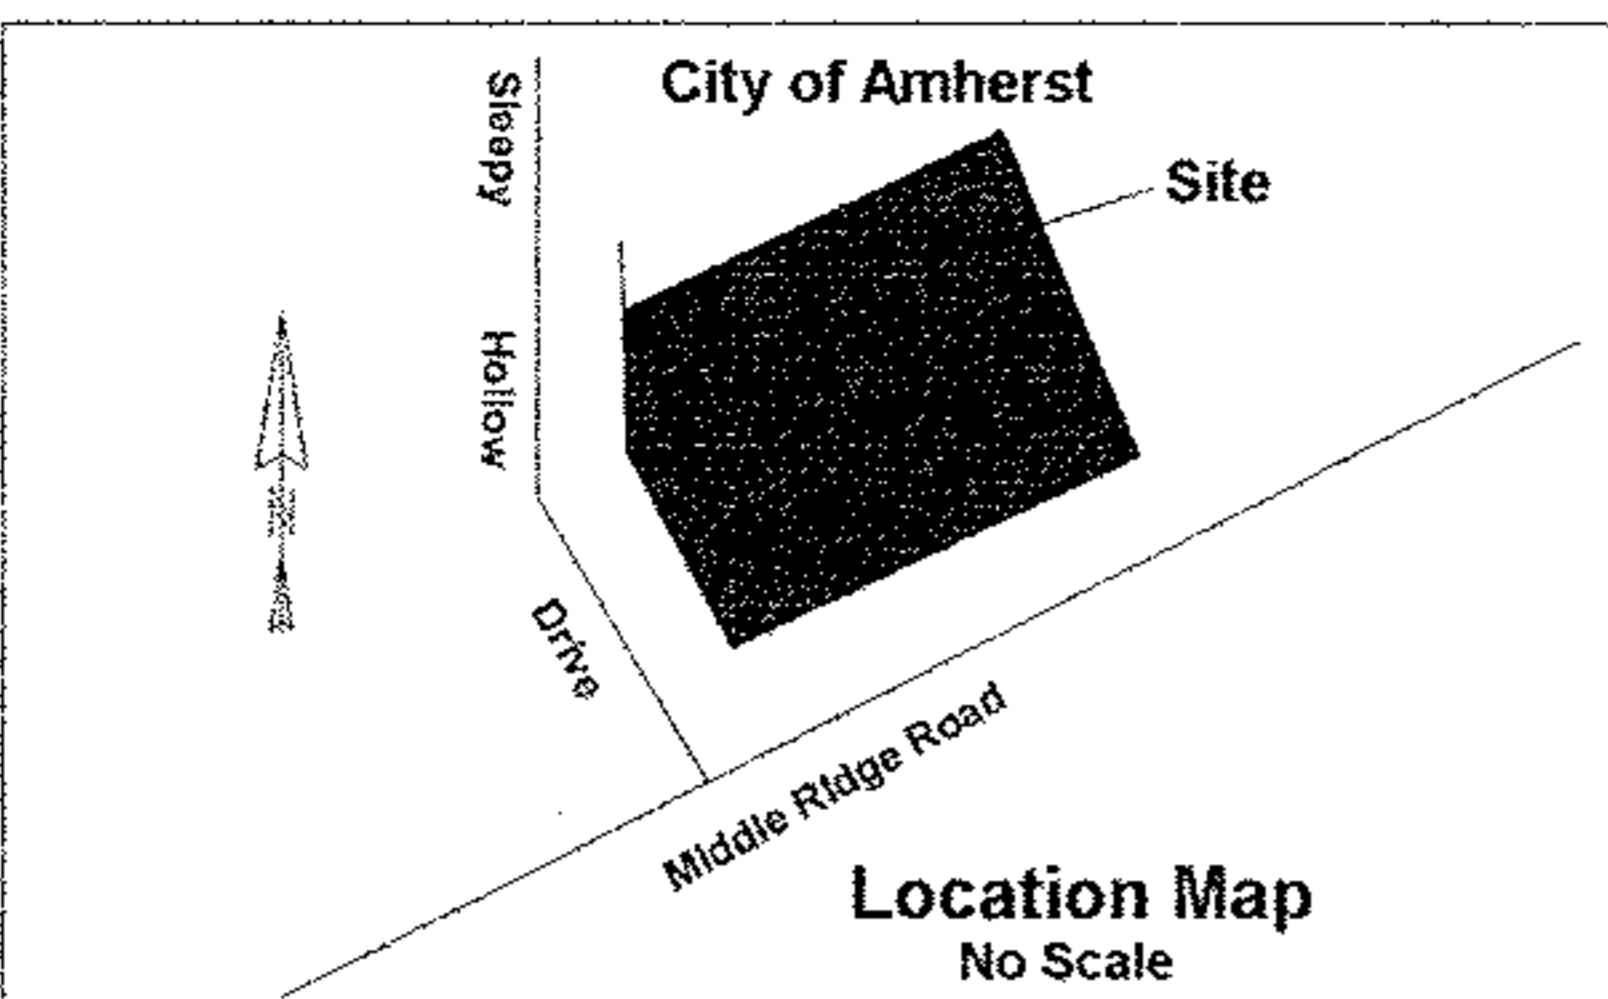

Fredrick C. and Vicki M. Schmalzing
46900 Middle Ridge Road
Deed Volume 1455, Page 0869

Line	Bearing	Distance
3	S22°35'33"E	30.31'
4	N22°35'33"W	25.95'
5	N22°35'33"W	4.37'

Point	Northing	Easting	Description	Point	Northing	Easting	Description
1	5000.00000	5000.00000	Point	28	5267.18130	4999.06050	IRON PIN FOUND
2	4900.19690	4831.80110	Point	29	5096.95940	4955.66820	nail
3	5014.51780	4785.26390	if bent reset	30	5118.71870	4937.94980	IRON PIN FOUND
4	4923.61130	4822.26970	Point	31	5138.61130	4999.67330	POINT
5	5069.51750	4785.08790	Point	32	5035.49250	5000.16470	POINT
6	5138.00000	5000.00000	Point	33	4928.25770	4821.15780	POINT
7	5003.20680	4757.47790	Point	34	4928.57170	4821.02710	POINT
8	4884.71680	4805.71220	Point	35	5035.47840	5000.17440	REBAR SET
9	5008.34600	4755.38590	Point	36	5138.62640	4999.67240	REBAR SET
10	5171.92450	4754.69590	Point	37	4928.23900	4821.16500	REBAR SET
11	5321.92140	4753.72510	Point	38	4947.26300	4725.52140	house
12	5025.80000	4984.69120	Point	39	4930.73120	4735.17330	house
13	5034.88370	5000.00000	Point	40	4905.59190	4743.17220	house
14	4928.29400	4820.36350	Point	41	4977.06060	4902.66010	pt
15	4924.20870	4822.84260	IRON PIN FOUND	42	5098.60020	4875.50540	pt
16	5069.45350	4785.08710	IRON PIN FOUND	43	5027.06640	4883.35780	pt
17	5172.05720	4754.17740	I.P. FD.IN MON.	44	4955.43660	4924.94020	pt
18	5322.26560	4752.99370	I.P. FD.IN MON.	45	4916.71380	4793.46720	pt
19	5003.57720	4910.97560	house	46	4884.66390	4806.80330	pt
20	5020.49070	4901.33300	house	47	5041.88090	4875.68800	pt
21	5056.24770	4895.14110	house	48	4930.47680	4883.27630	pt
22	5063.31920	4907.92410	house	49	4949.06730	4914.30830	pt
23	5106.14390	5002.52280	nail	50	5000.60910	5000.34410	pt
24	5073.80450	4947.85680	house	51	4900.24570	4832.81320	pt
25	5052.69440	4960.04870	house	52	5098.59000	4875.49600	REBAR SET
26	5017.95760	4947.55690	house	53	5041.89150	4875.72460	REBAR SET
27	5030.14680	5000.19020	IRON PIN FOUND	54	4977.05500	4902.67310	REBAR SET

No 02536

APPROVED
LORAIN CO.
PLANNING DEPT

DATE 3-7-08

05-00-026-101-02J

PAGE 5-00-026-A

BY J. HOFFER

#08-02536

Legend
 ■ Monument Box
 ○ Iron Pin or Rebar Found or Set

Note: Only copies signed with Red Ink shall be considered Valid.

Patrick A. McGannon
Patrick A. McGannon P.S. 7154

Basis of Bearing
 Note: Bearings shown are to an assumed meridian and are used to describe angles only. Using pins found and Original Descriptions.

Boundary Survey

Patrick A. McGannon

Registered Professional Surveyor

1731 Gettysburg Drive, Lorain, Ohio 44053 (440)-2822712

