
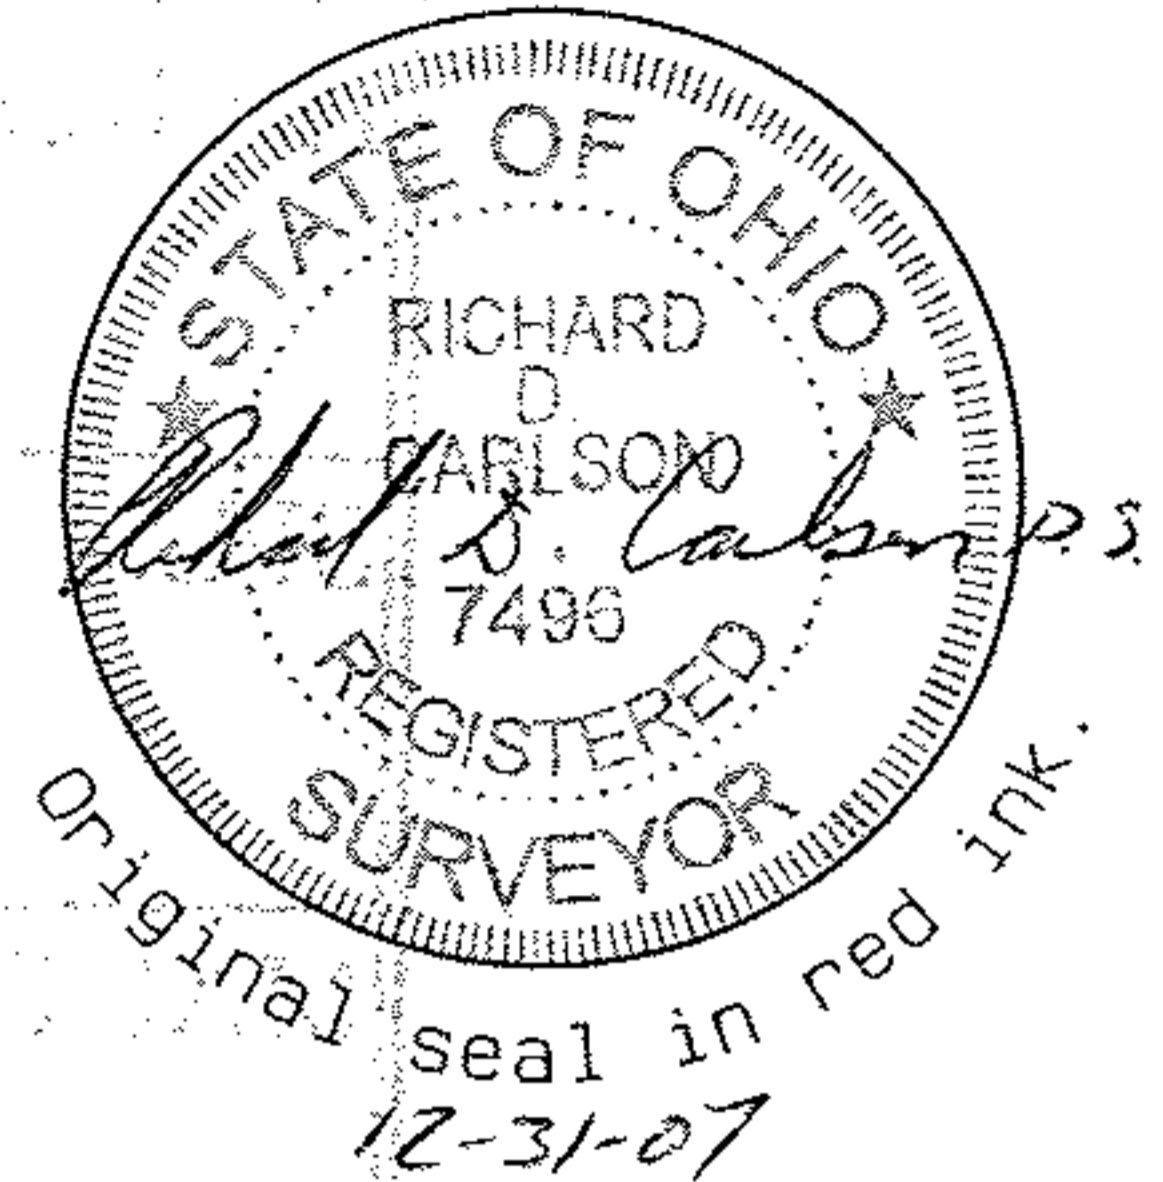


GRAPHIC SCALE 1"=300'

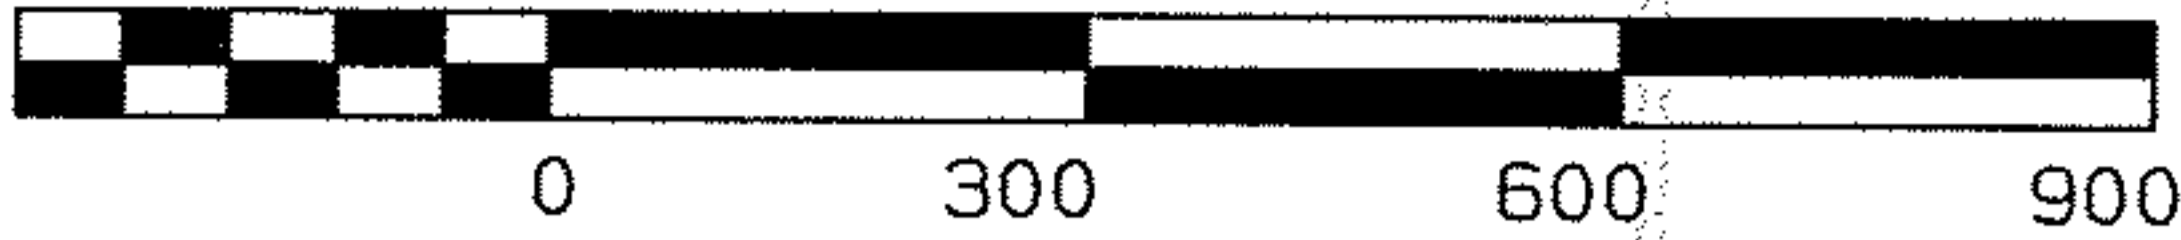

Carlson Surveys

December 2007
Job: 1402-07R


Plat of Survey
for
Nola Mohrman

Pittsfield Twp.
Lorain Co.

O.L. 109
Ohio

Rem. -001
37.853 ac.
By Auditor

-003
Brill-View Farms, Inc.
V. 1284 P. 156
PCL. 1
48.20 ac.

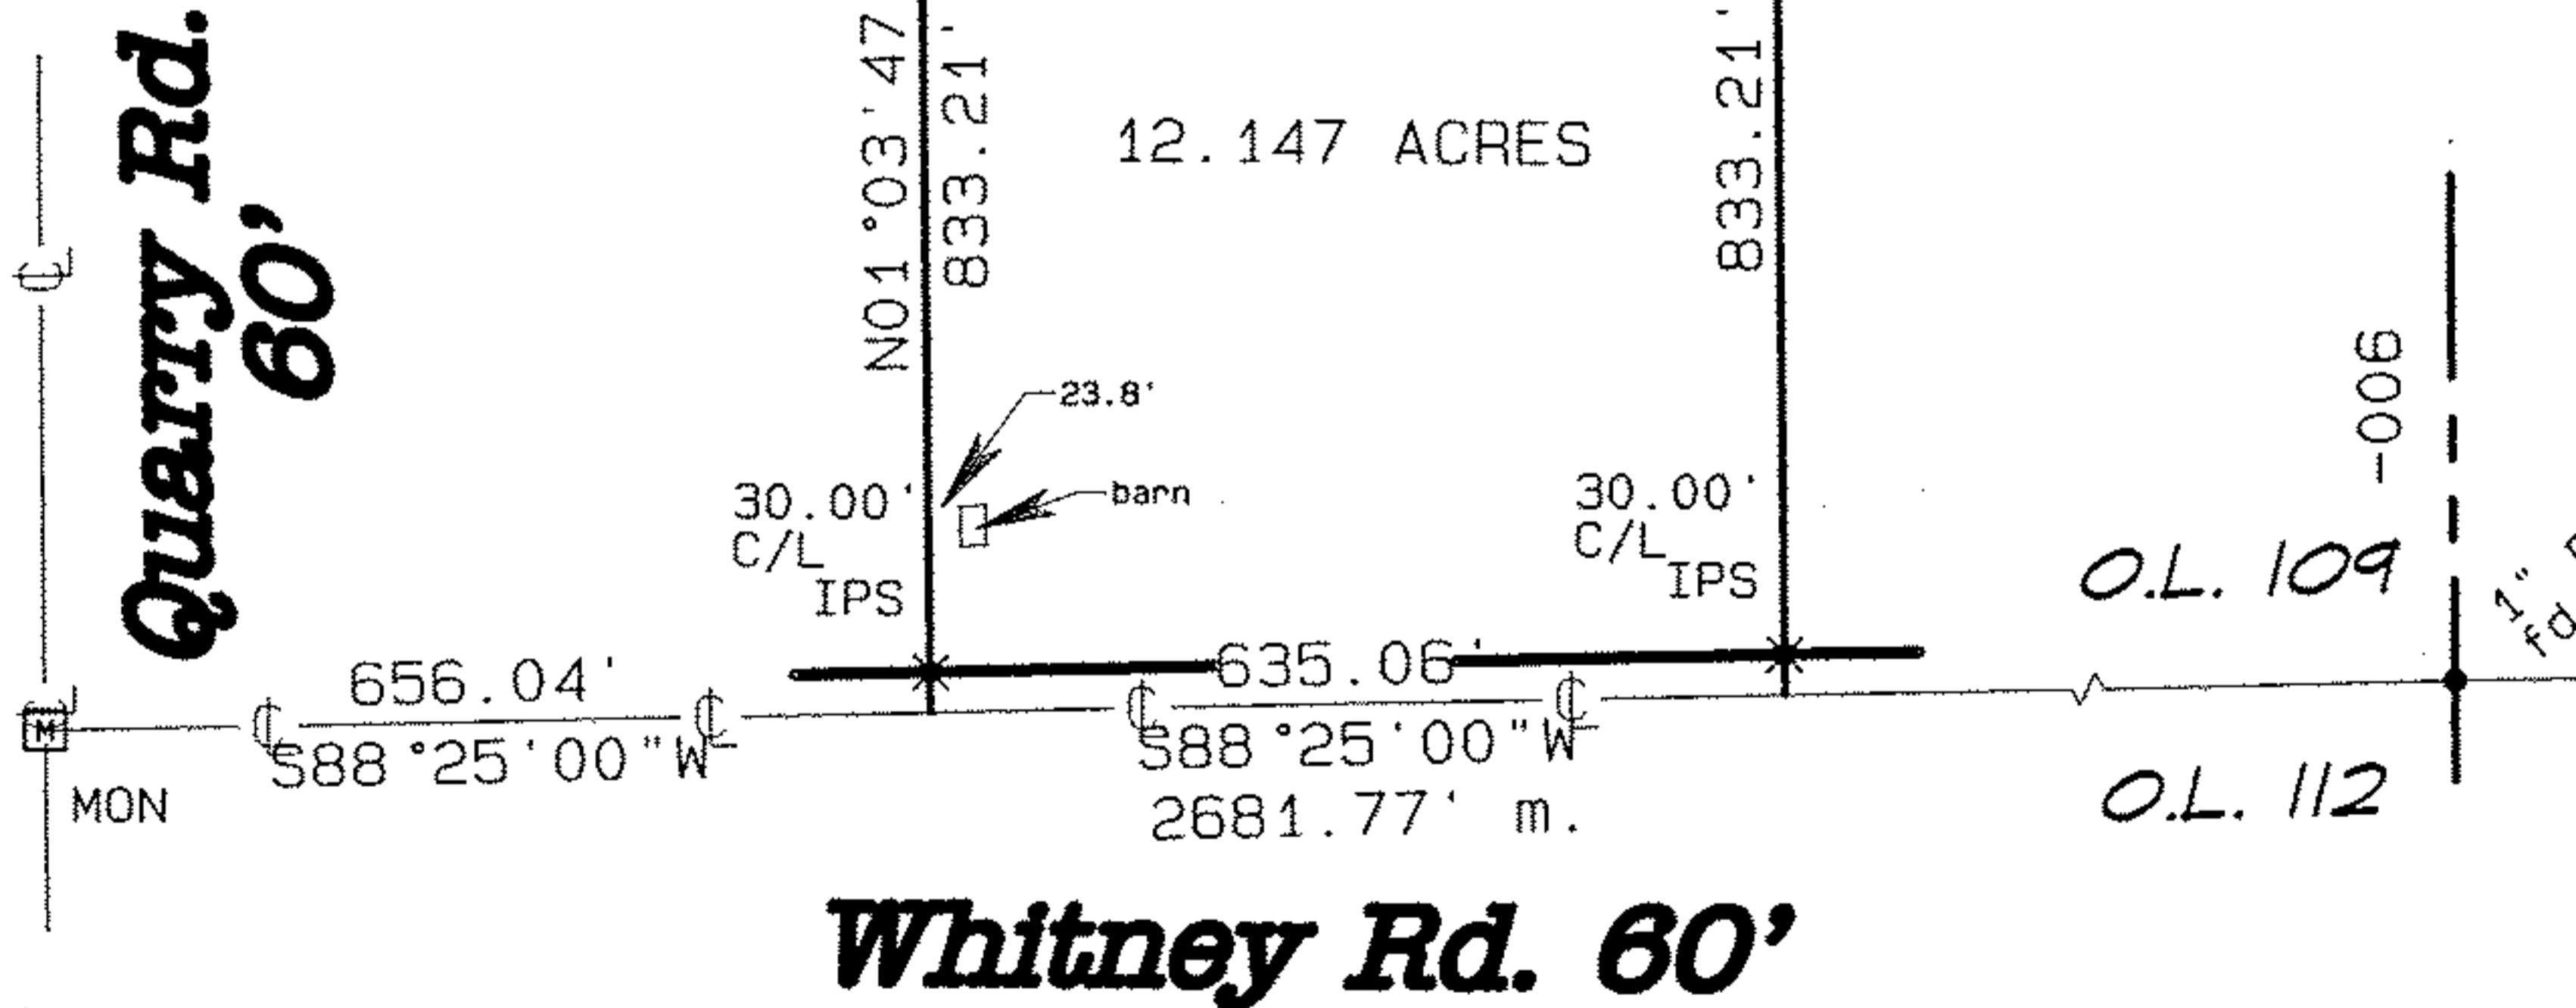

MON= Monument box with iron pin
IPS = Iron Pin Set, 5/8"x30" rebar
with cap stamped Carlson

No 02537

APPROVED
LORAIN CO.
ZAP DEPT

DATE 3-10-08

14-00-109-000-001

PAGE 14-E

BY JHAFIELD

08-02537