


CONSOLIDATION SURVEY

OF
 3.9144 ACRE HUNT CLUB REMAINDER,
 P.P.N. 04-00-029-000-048 &
 P.P.N. 04-00-029-000-081


OF PART OF
 ORIGINAL AVON TOWNSHIP SECTION NO. 29
 NOW IN THE CITY OF AVON LAKE
 LORAIN COUNTY, OHIO
 FOR
 LAKE POINTE HC, LTD.

BY
 THE HENRY G. REITZ ENGINEERING COMPANY
 4214 ROCKY RIVER DR., CLEVELAND, OH. 44135
 PHONE: (216) 251-3033 FAX: (216) 251-5149
 JAMES T. SAYLER, REG. SURVEYOR NO. S-7425
 VICE PRES.
 SCALE: 1" = 100'
 JANUARY 2004
 REVISED 2/18/04

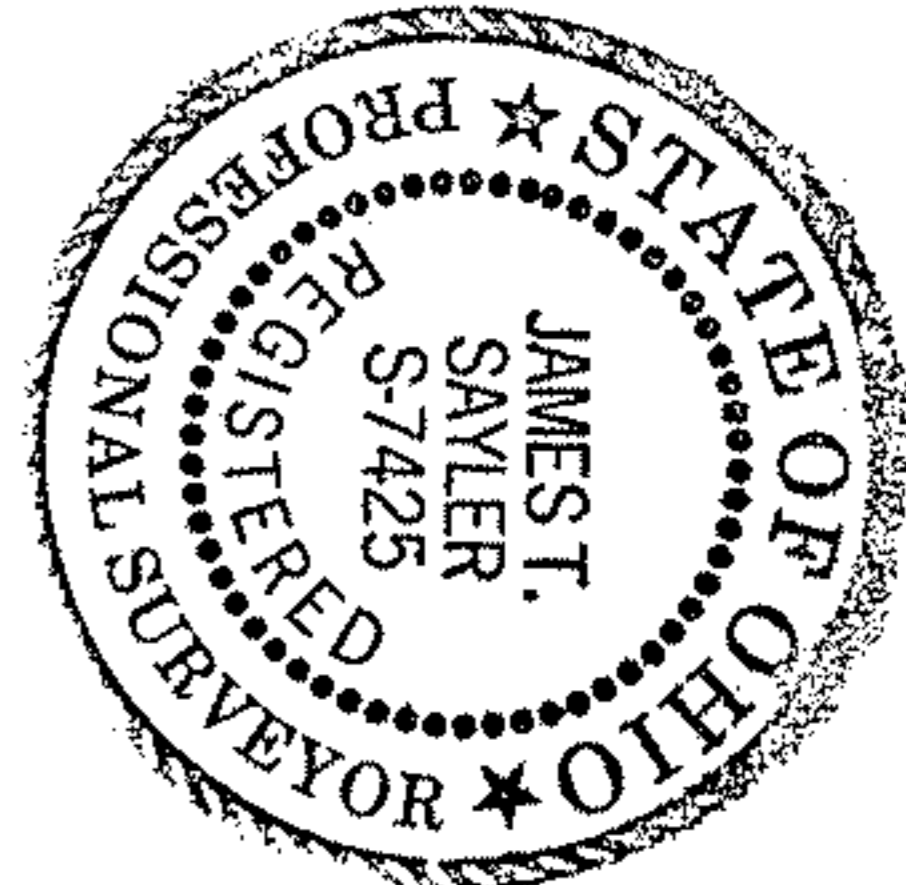


APPROVED
 LORAIN CO. DEPT.
 DATE 3-12-08
 04-00-029-000-048, -081, -048
 PAGE 4-00-029-G
 BY JHAFed
 # 08-02541

LEGEND
 DENOTES 5/8" CAPPED (REITZ ENG) IRON PIN SET

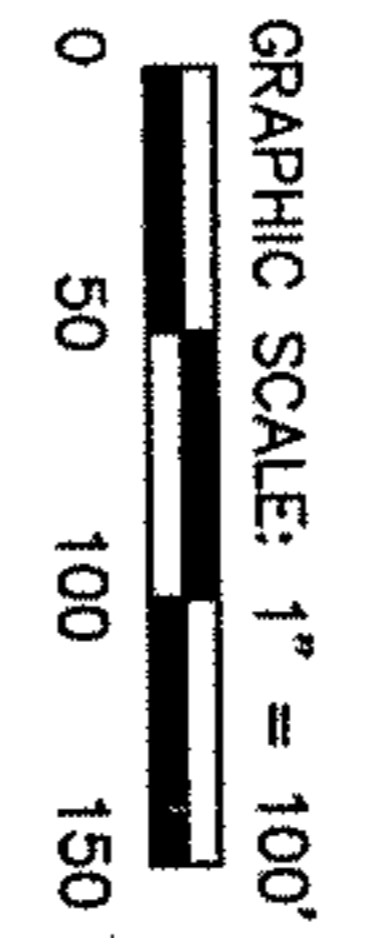

N
 BASED ON KREBS RD. BEARING N89°25'50"E

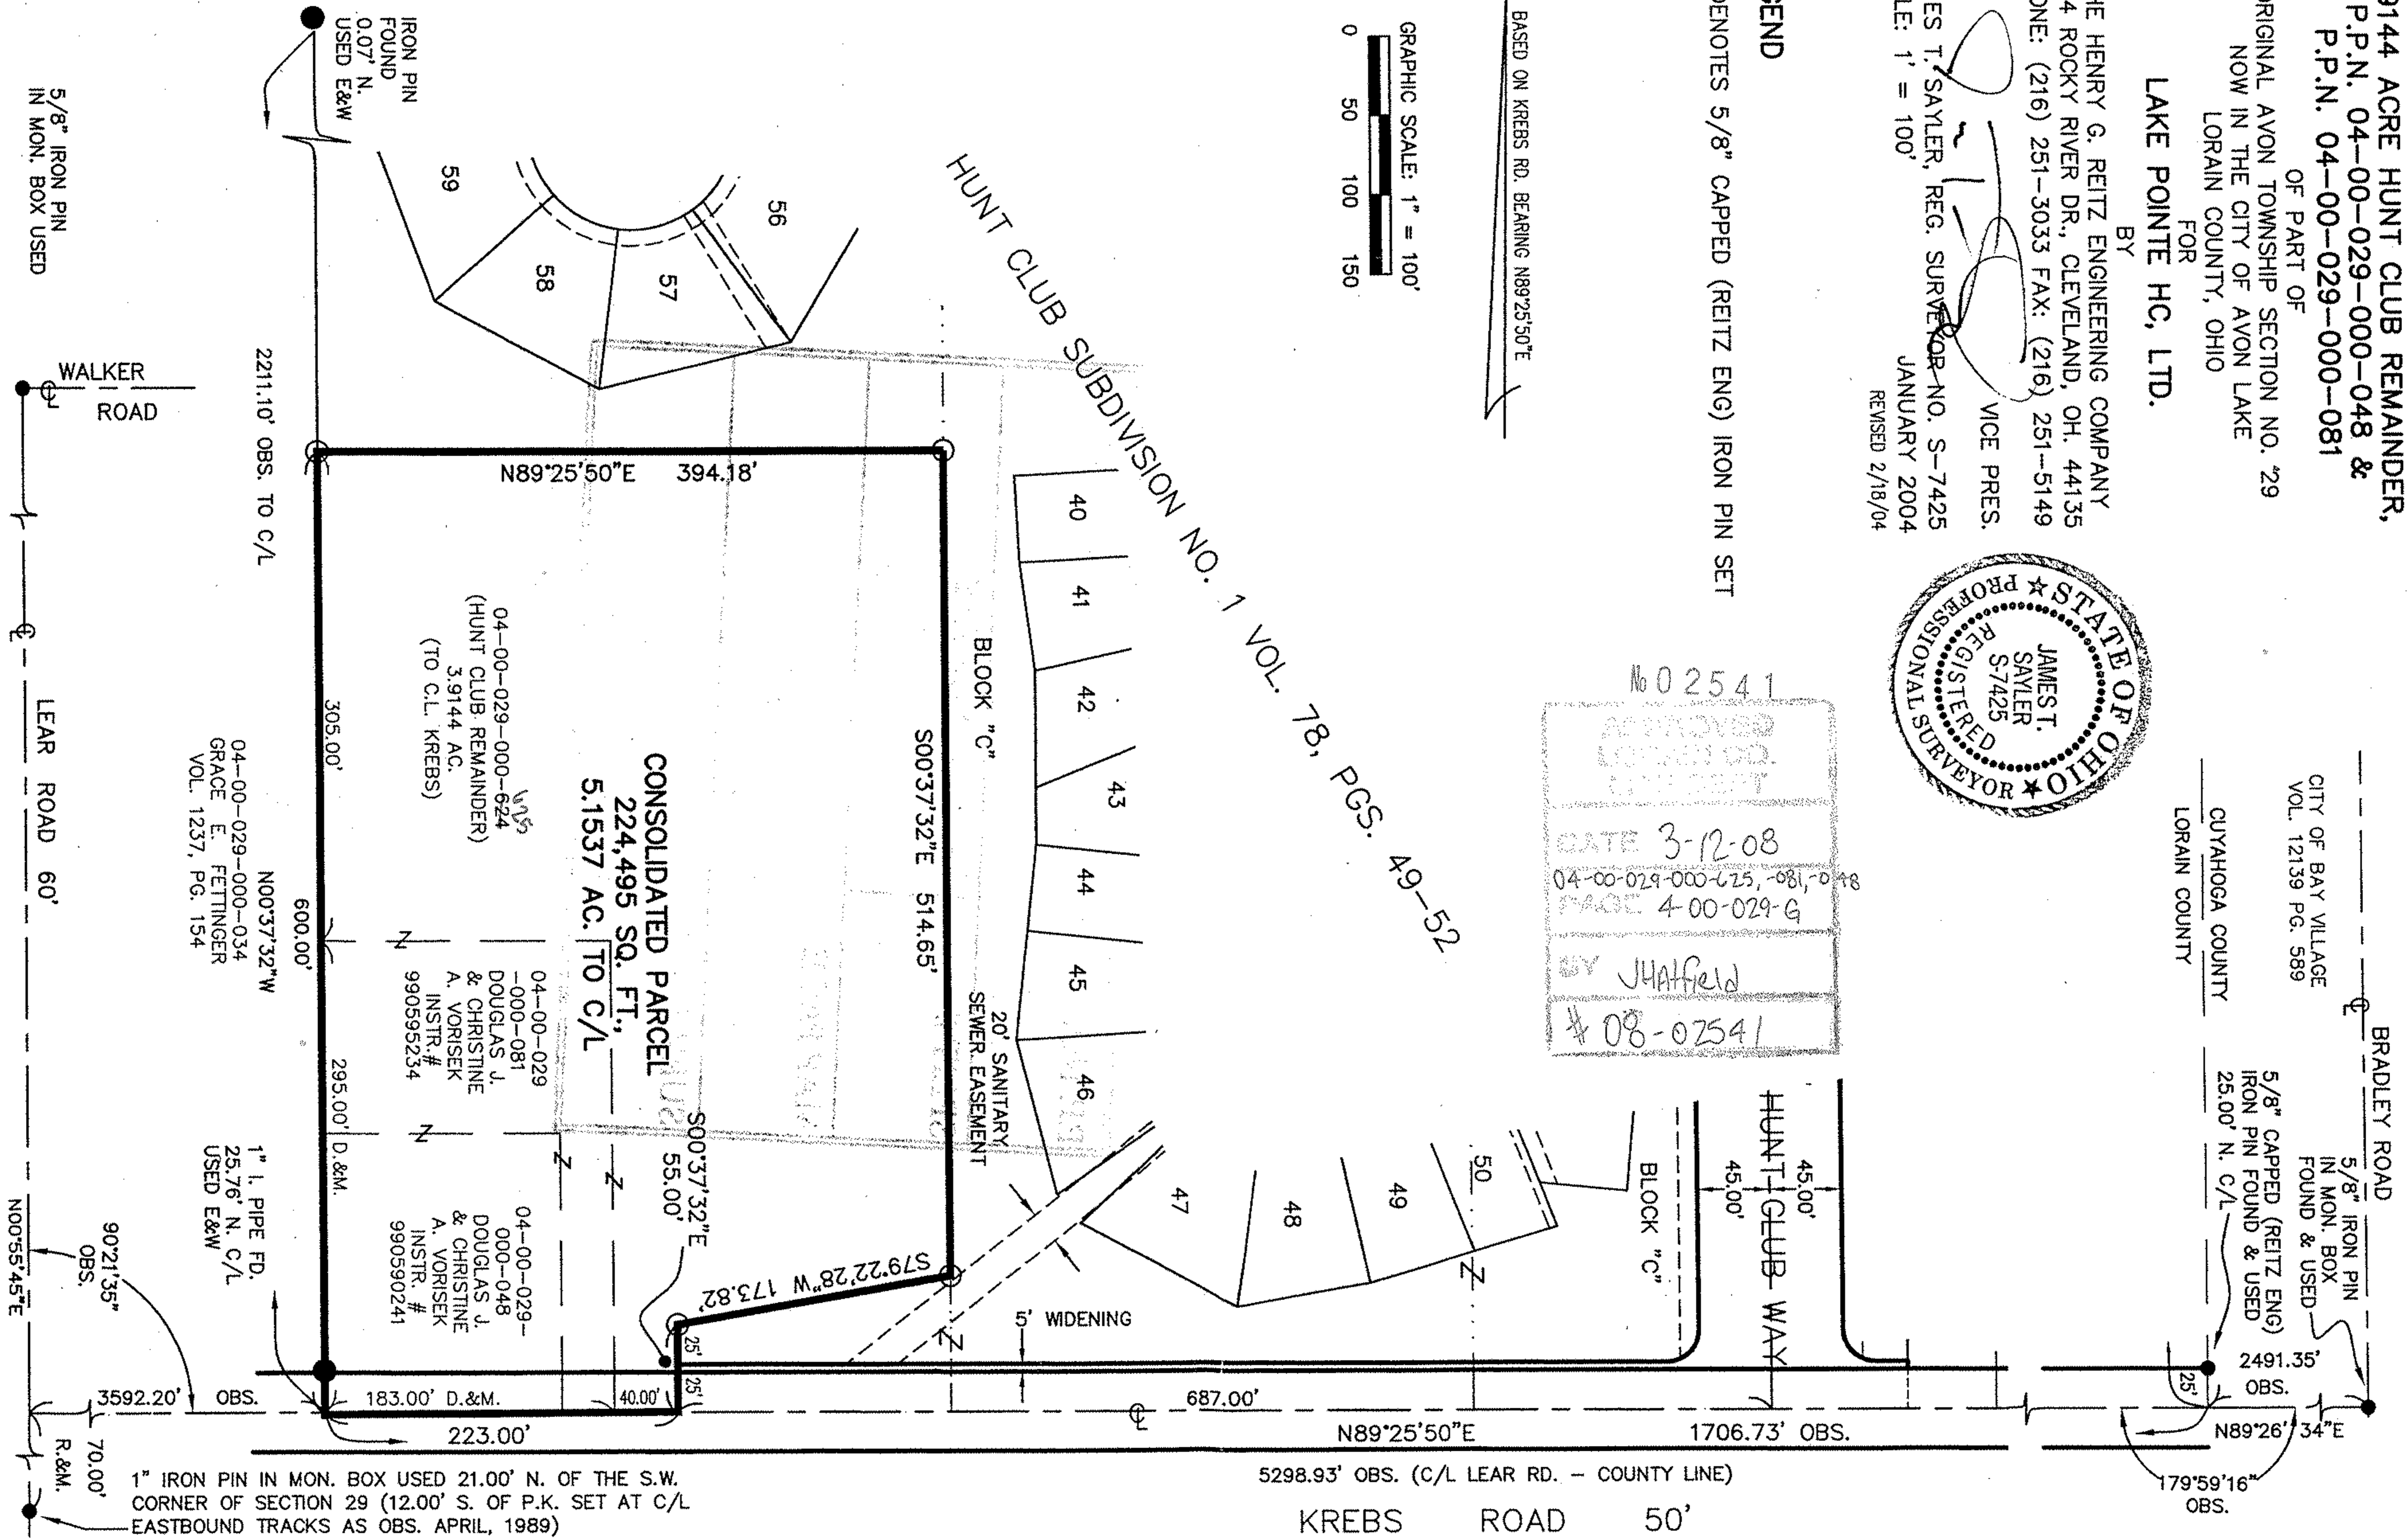

1" IRON PIN IN MON. BOX USED 21.00' N. OF THE S.W. CORNER OF SECTION 29 (12.00' S. OF P.K. SET AT C/L EASTBOUND TRACKS AS OBS. APRIL, 1989)