
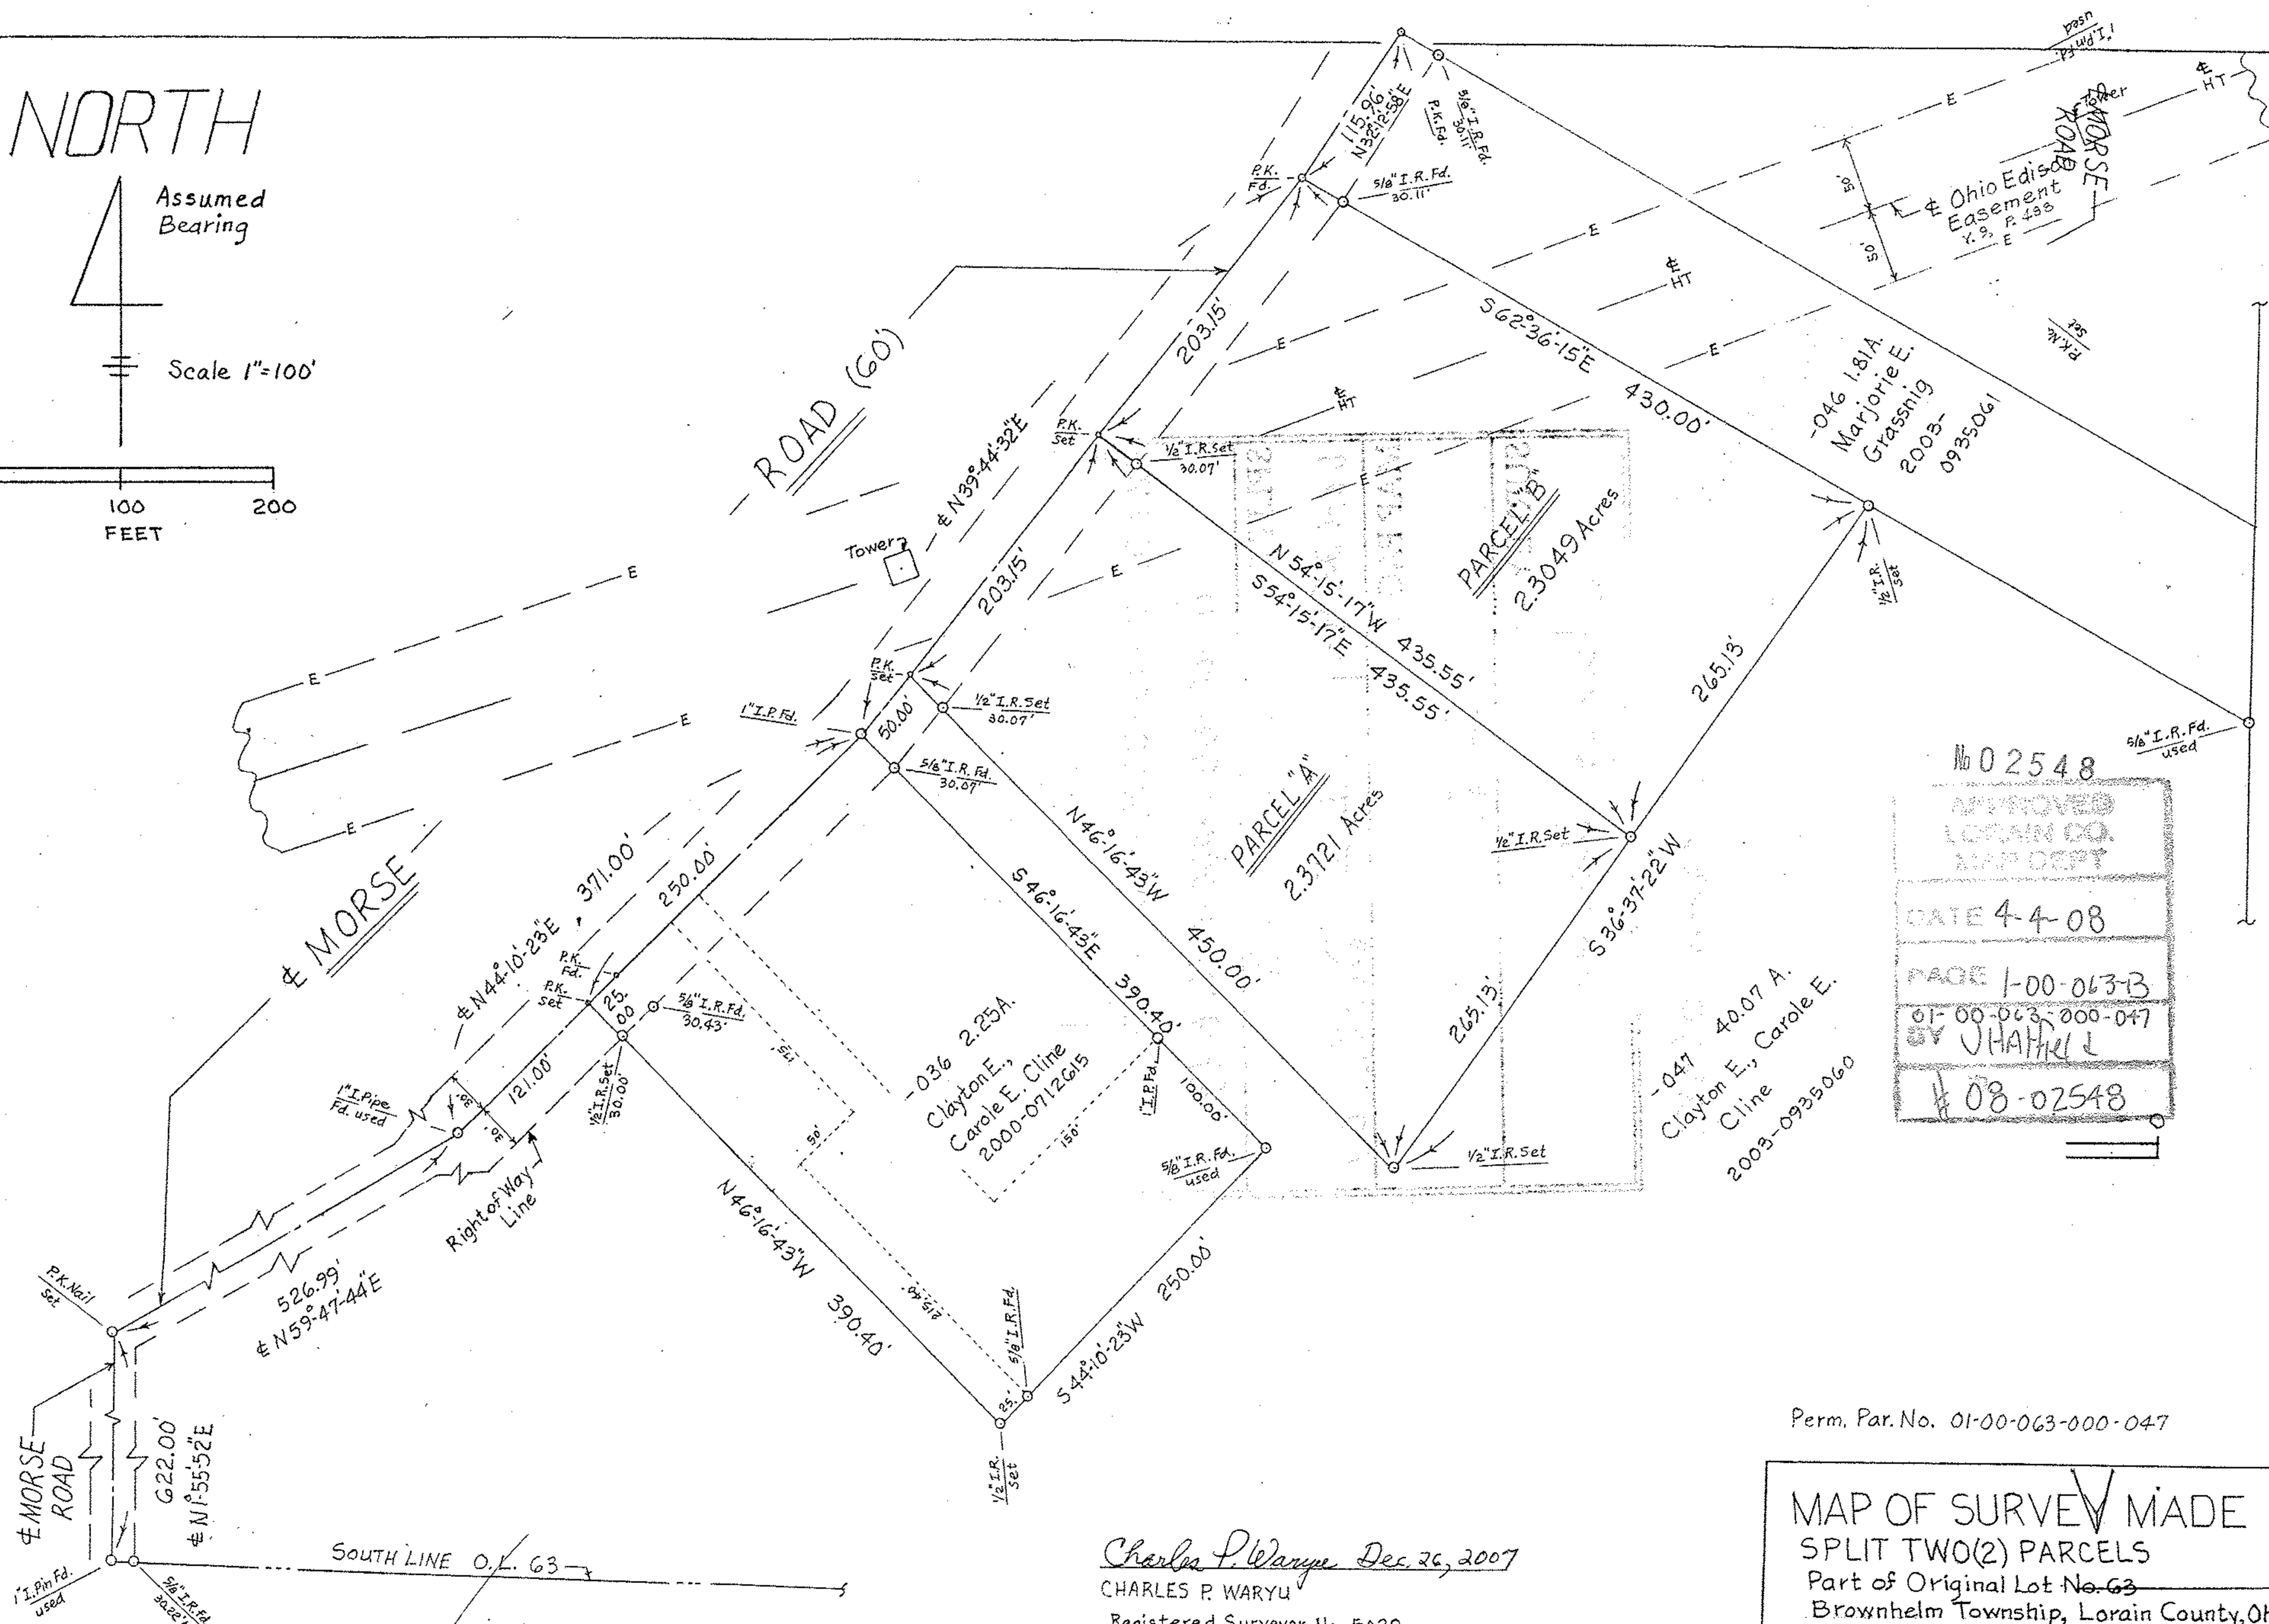


NORTH

Assumed Bearing

Scale 1"=100'

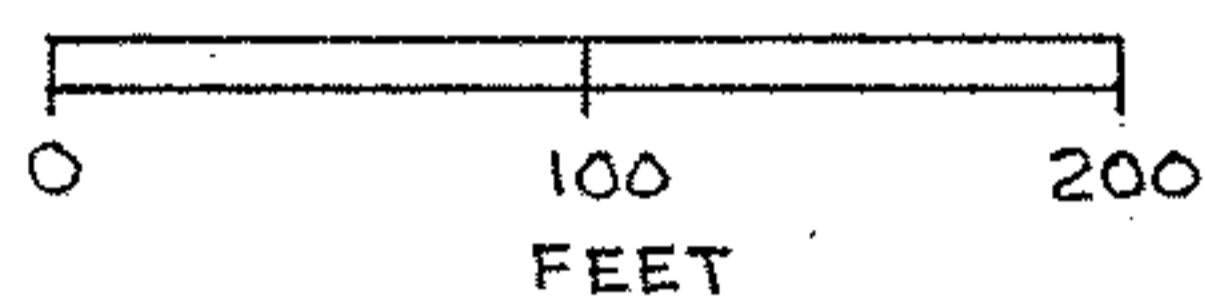

No 02548
 APPROVED
 LORAIN CO.
 SWP DEPT
 DATE 4-4-08
 PAGE 1-00-063-B
 01-00-063-000-047
 BY JHARRILL
 # 08-02548

-047 40.07 A.
 Clayton E., Carole E.
 Cline
 2003-0935060

Perm. Par.No. 01-00-063-000-047

MAP OF SURVEY MADE
 SPLIT TWO(2) PARCELS
 Part of Original Lot No. 63
 Brownhelm Township, Lorain County, Ohio
 For Clayton E. Cline December 2007

Charles P. Waryu Dec. 26, 2007
 CHARLES P. WARYU
 Registered Surveyor No. 5029