

# J. W. WARDEN & ASSOCIATES



CIVIL ENGINEERS AND SURVEYORS

D. D. ANDRUS, PRESIDENT  
405 ELYRIA BLOCK  
ELYRIA, OHIO

TELEPHONES 3211  
42871

M. W. JACKSON  
SECRETARY

STATE OF OHIO  
REGISTERED PROFESSIONAL ENG.  
SURVEYOR

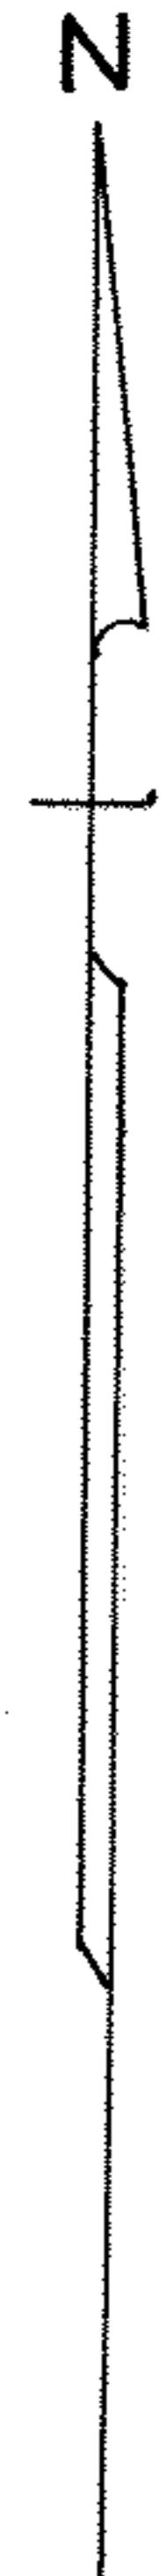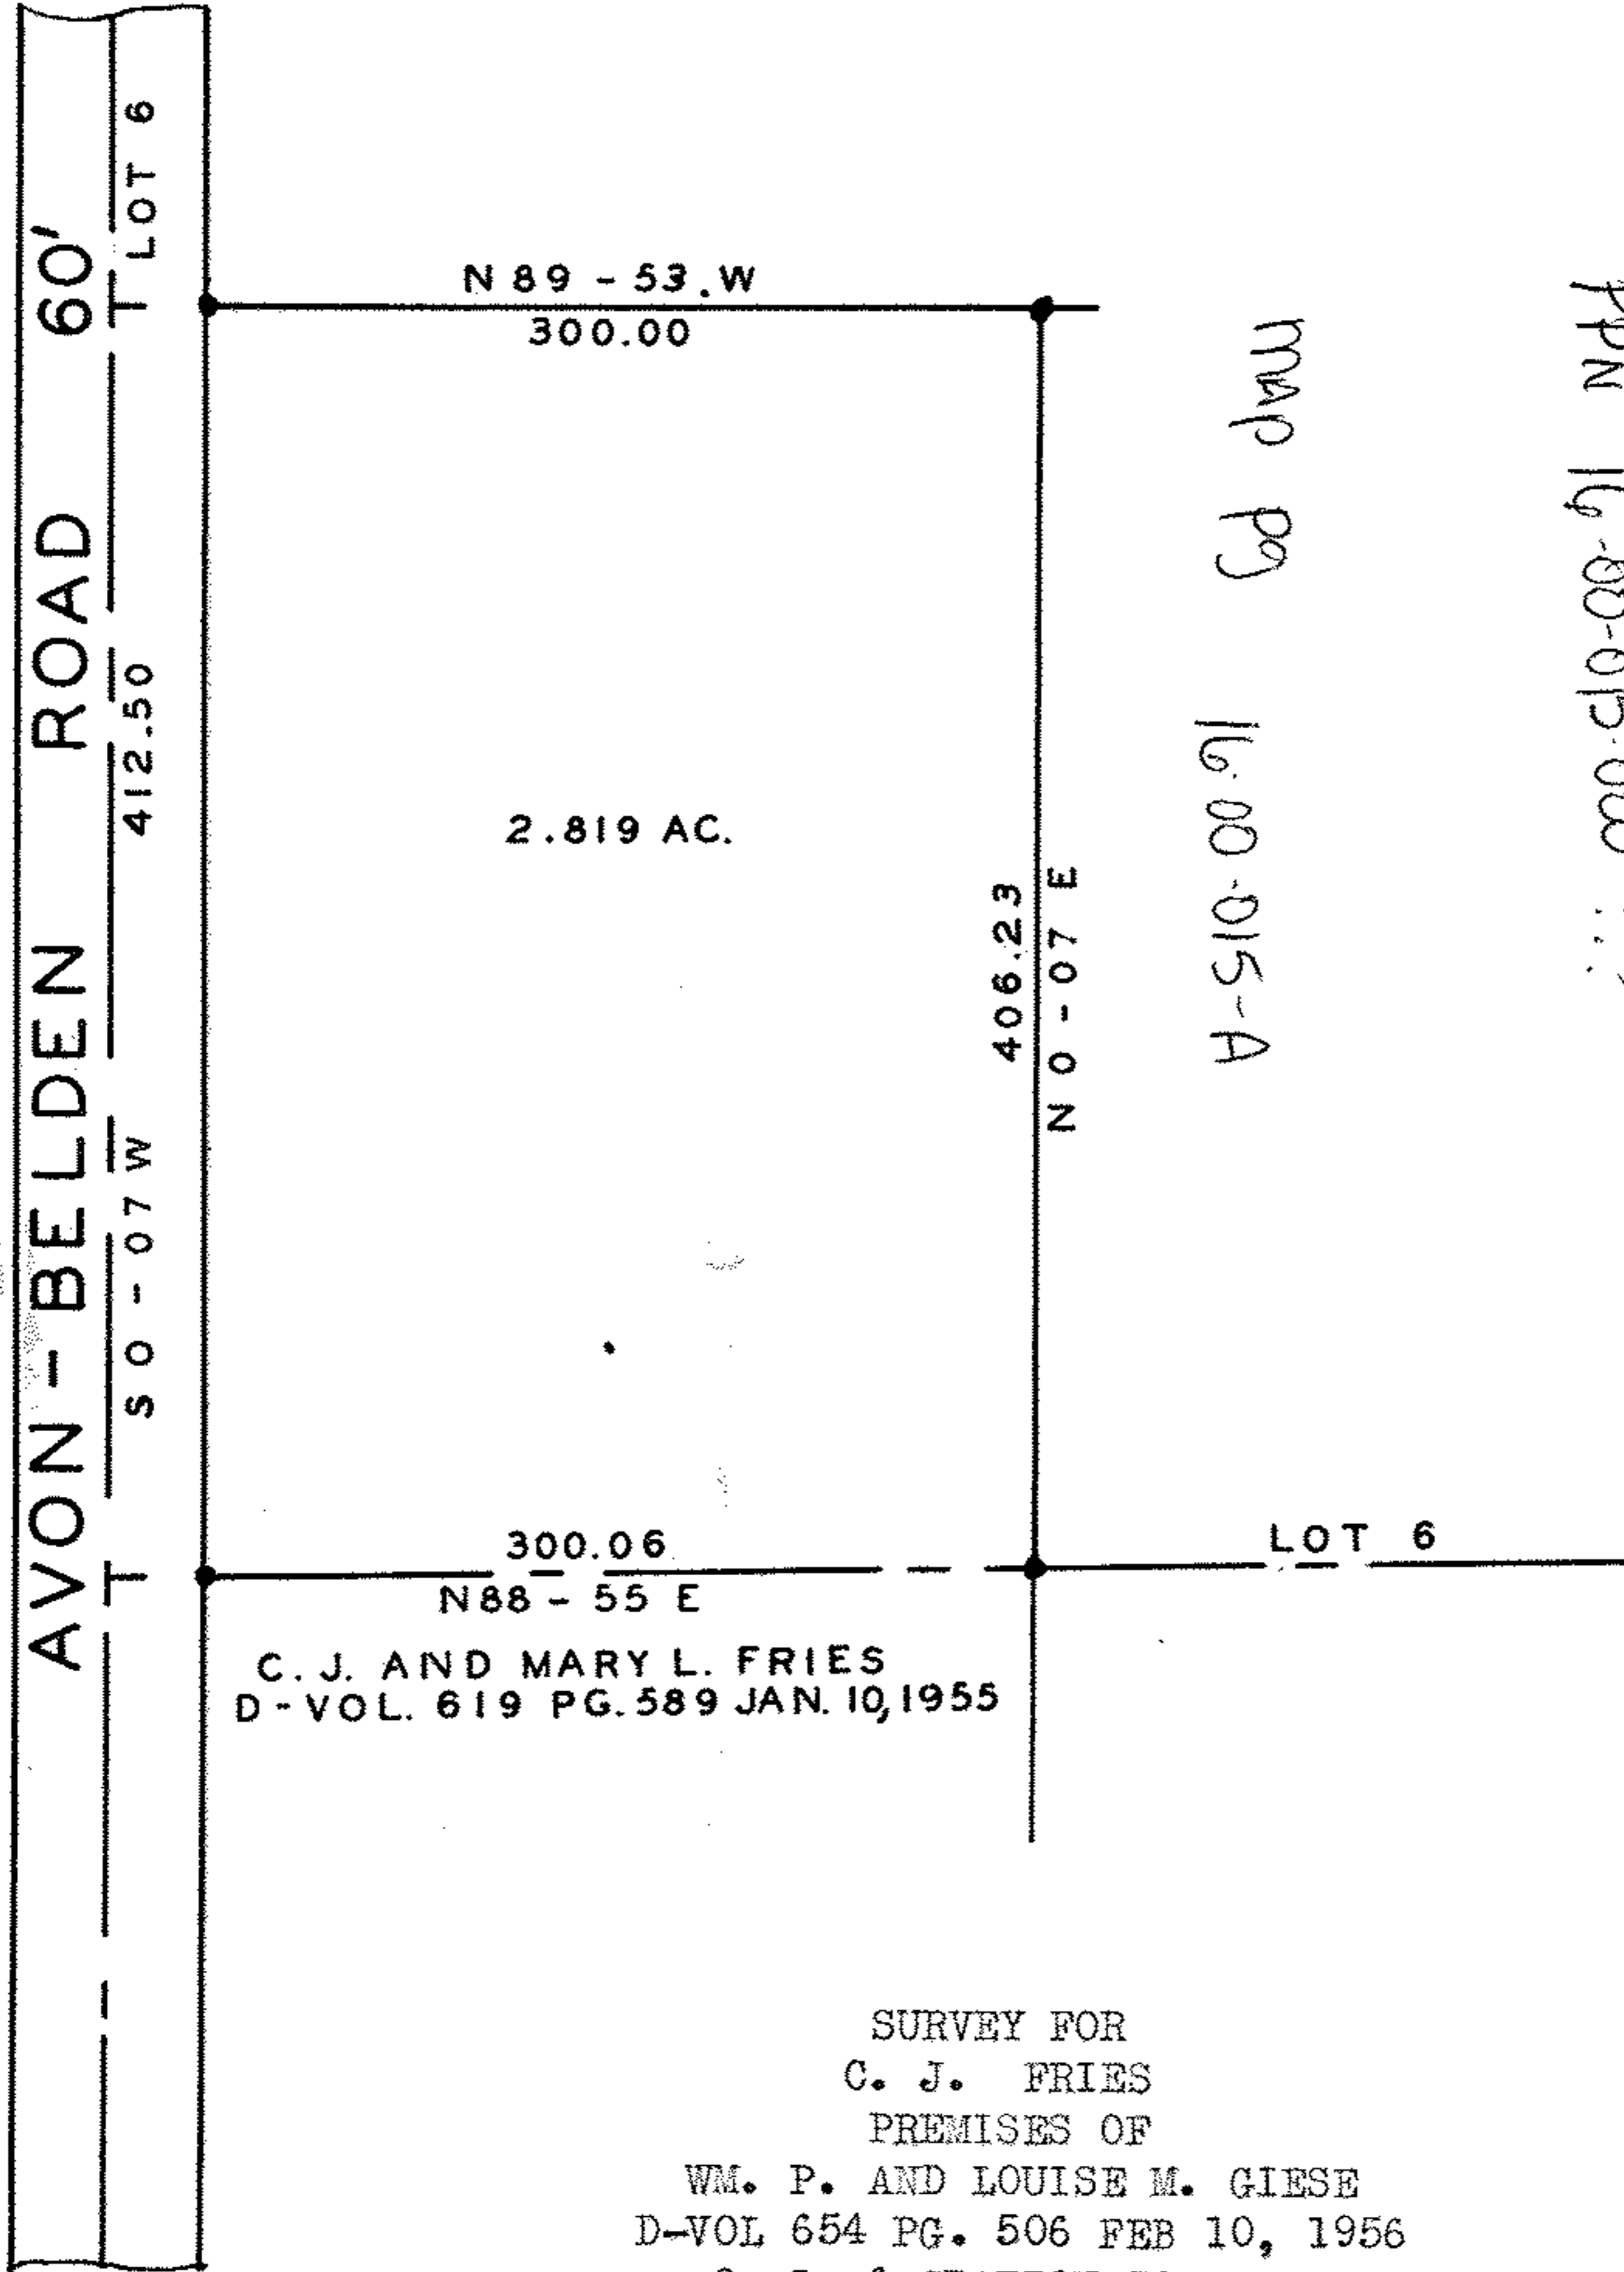

SURVEY FOR  
C. J. FRIES  
PREMISES OF  
WM. P. AND LOUISE M. GIESE  
D-VOL 654 PG. 506 FEB 10, 1956  
O. L. 6 GRAFTON TOWNSHIP  
LORAIN COUNTY, OHIO  
SCALE 1" = 100' JUNE 19, 1957

401211 C 2