



PPN 06-25-021-106-???

MAP Pg 6-88

SURVEY AND LOCATION
FOR
THE BEITER LINE INC.
LOT 21 E. OF BLACK RIVER
ELYRIA CITY, LORAIN CO. OHIO
SCALE 1"=20' AUG. 3, 1965
D.D. ANDRUS AND ASSOCIATES
REG. SURVEYORS

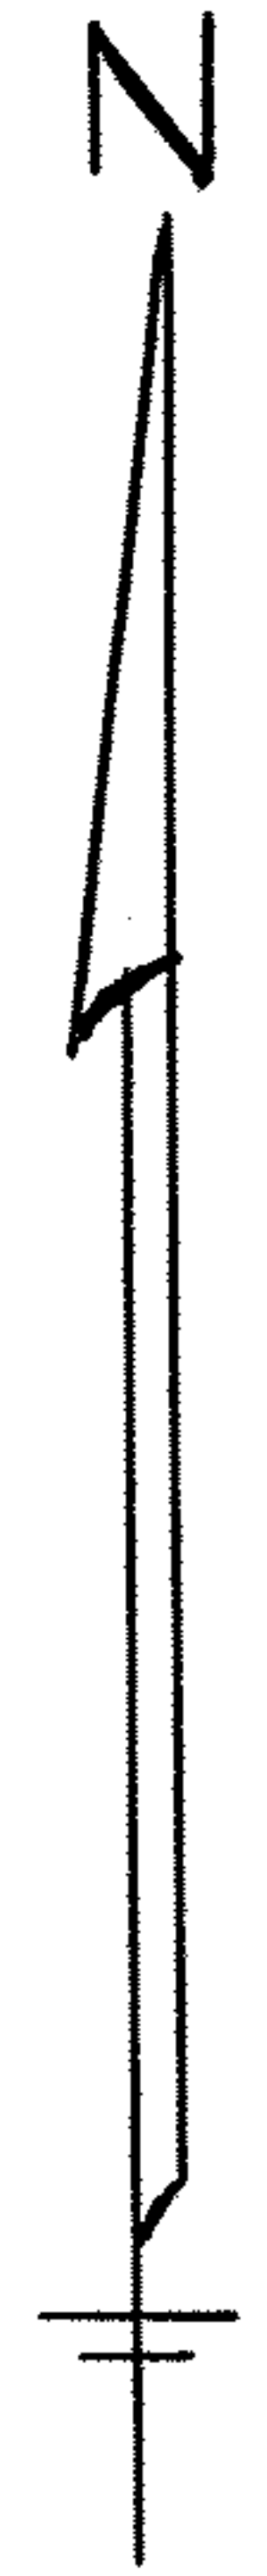

CLEVELAND STREET ALLOT
MAP VOL. 13, PG. 41

 

N3°-08'E

131.00'

150.00'

I.P. SET

.071 AC.

26.50'

METAL BLDG.

53.50'

324.10'

FENCE

NORTH LINE
ROBERT C. BEITER
D-VOL 864 PG. 346 JAN. 2, 1963

S84°-36'E

GAS WELL

N87°-59'W

324.30'

24' X 24'
HOUSE

150.00'

S2°-59'W

I.P. SET

STONE FD.

N84°-36'W

325.02'

401479B

ROAD

ABBE