

WOODLAND ALLOTMENT.

Resubdivision of Lot 104 Braman Addition-Volume-3-Page1.

Original Lots West of Black River,

ELYRIA TWP., ELYRIA CITY, LORAIN CO., OHIO.


July 19-1920.

Scale Inch-60feet.

Wardens Laundry,
Engineers.

11-0080

map pg 6-79
PPN 06-24-026-120-777

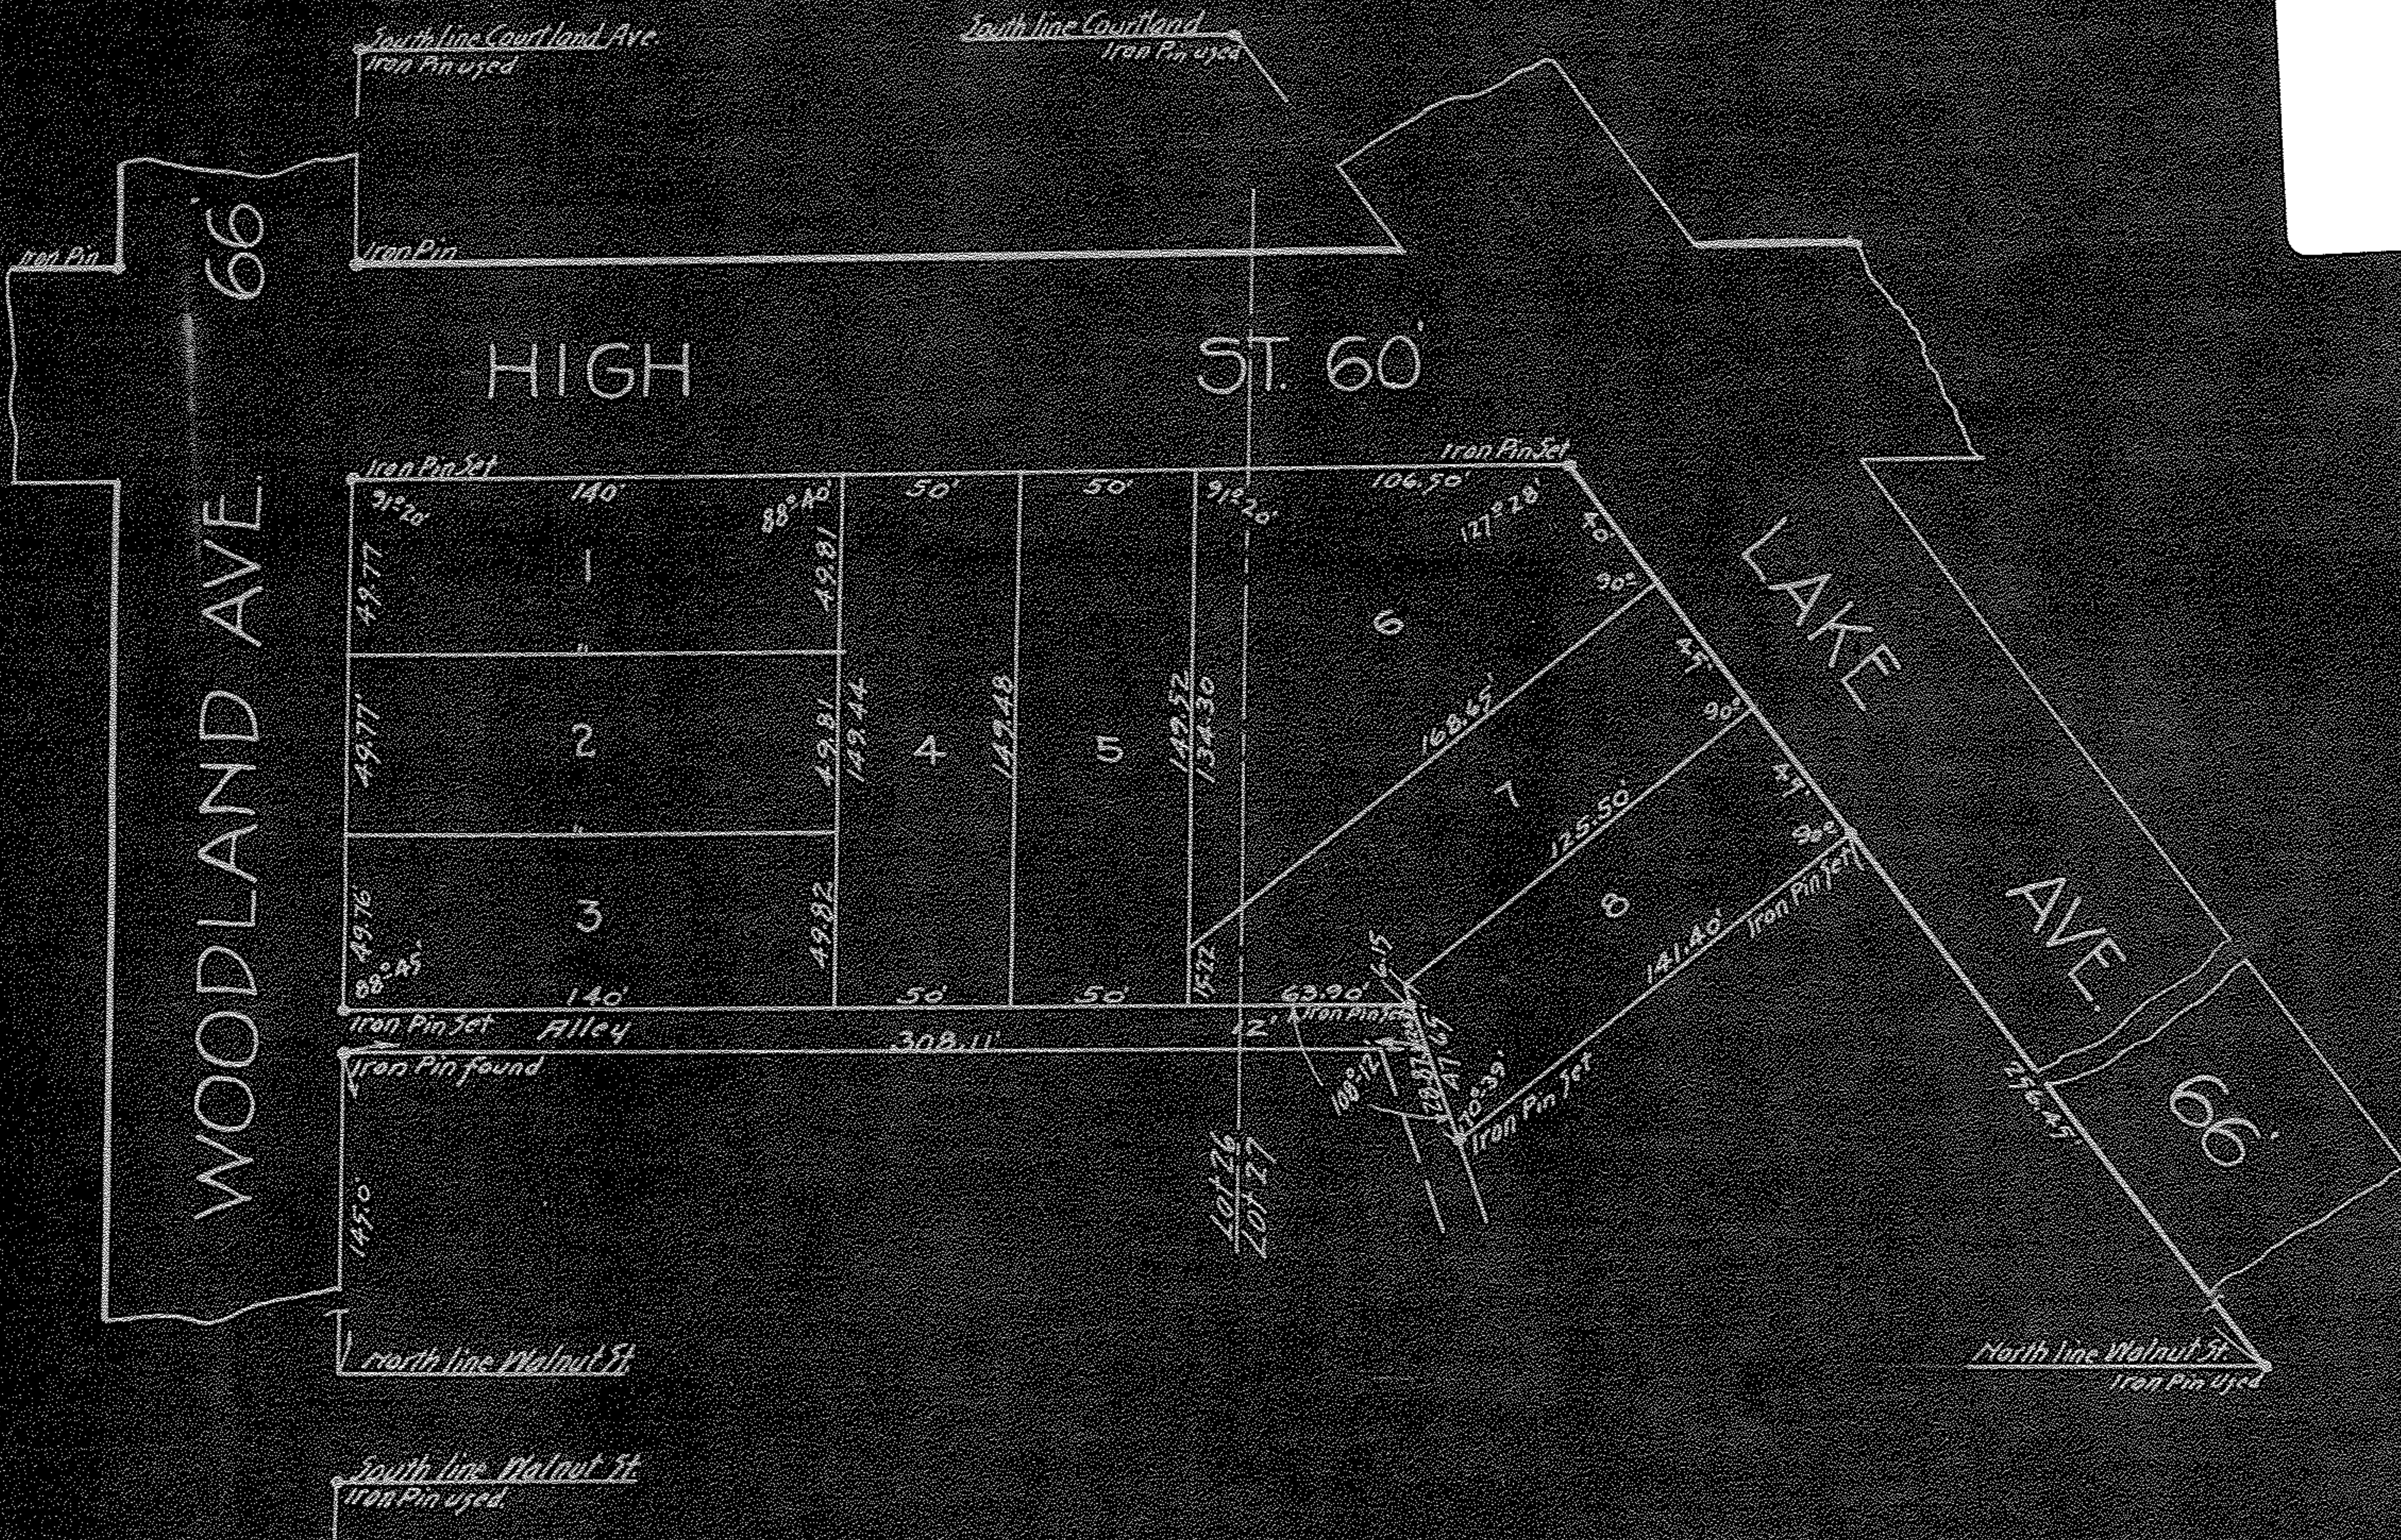

The above plat of the Woodland Allotment made at the request of Caroline M. Schmidt, embraces 1.455 acres of land in Original Lots 26 and 27 West of Black River; in Lot 26 are 0.945 acres; Lot 27 are 0.510 acres. Said Allotment is a resubdivision of Lot 104 in Braman's Addition, as recorded in Volume 3 Page 1 of Lorain County record of Plats, and is situated in Lots 26 and 27, West of Black River, in the City of Elyria, County of Lorain and State of Ohio. At all points so indicated iron pins were found or set. All distances are in feet and decimal parts thereof. All of which we certify to be correct.

Dated July 19, 1920.

Wardens & Laundry, Engineers.
by J. W. Wardens

This is to certify that I the undersigned Caroline M. Schmidt, owner of land embraced in the above plat of the Woodland Allotment, hereby accept the same to be correct, and dedicate to public use the alley as shown thereon.

In Witness whereof I, Caroline M. Schmidt have hereunto set my hand this _____ day of _____ A.D. 19__.

Signed in the presence of _____

State of Ohio, } Before me a Notary Public in and for said County and State personally came Caroline M. Schmidt, single, who is personally known to me, and who acknowledged the signing of the foregoing plat of the Woodland Allotment to be her free act and deed. In testimony thereof I have hereunto set my hand and official seal at _____ Ohio, this _____ day of _____ A.D. 19__.

This is to certify that the foregoing plat of the Woodland Allotment has been approved this day by the Director of Public Service of The City of Elyria, Ohio, acting as a platting Commission of said City. Witness my hand this _____ day of _____ A.D. 19__.

This is to certify that I have carefully examined the above plat of the Woodland Allotment; I find the same to be correct and that sufficient monuments have been set. Dated this _____ day of _____ A.D. 19__.

This is to certify that the alley shown upon the accompanying plat and dedicated by said plat, has been accepted by the Council of the City of Elyria, Ohio, by Ordinance _____ and passed the _____ day of _____ A.D. 19__.

Clerk of Council.