

400192

3



Survey made
 for
 John J. Hull
 #
 Part O.L. 32-33 Brownhelm Twp.,
 Lorain Co., Ohio.
 Sept. 11, 1914. T.L. Gibson C.E.

P.P.N.: 01-00-033-000-059
 -055
 -056
 01-00-032-000-003

MAP PG: 01-00-033-A

Franklin B. Haber

John Schuster

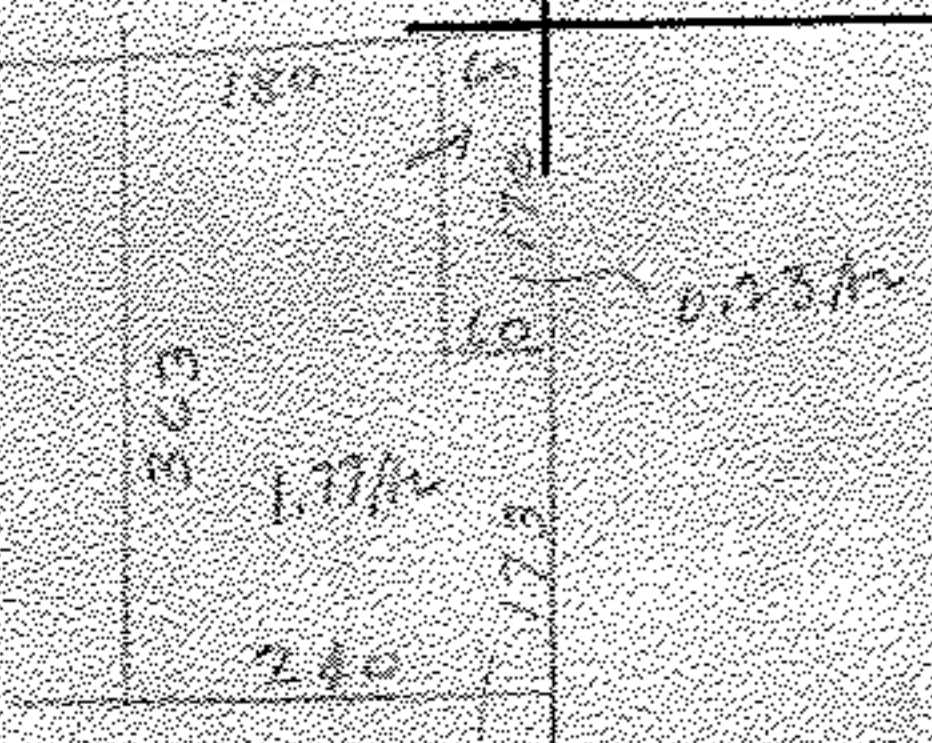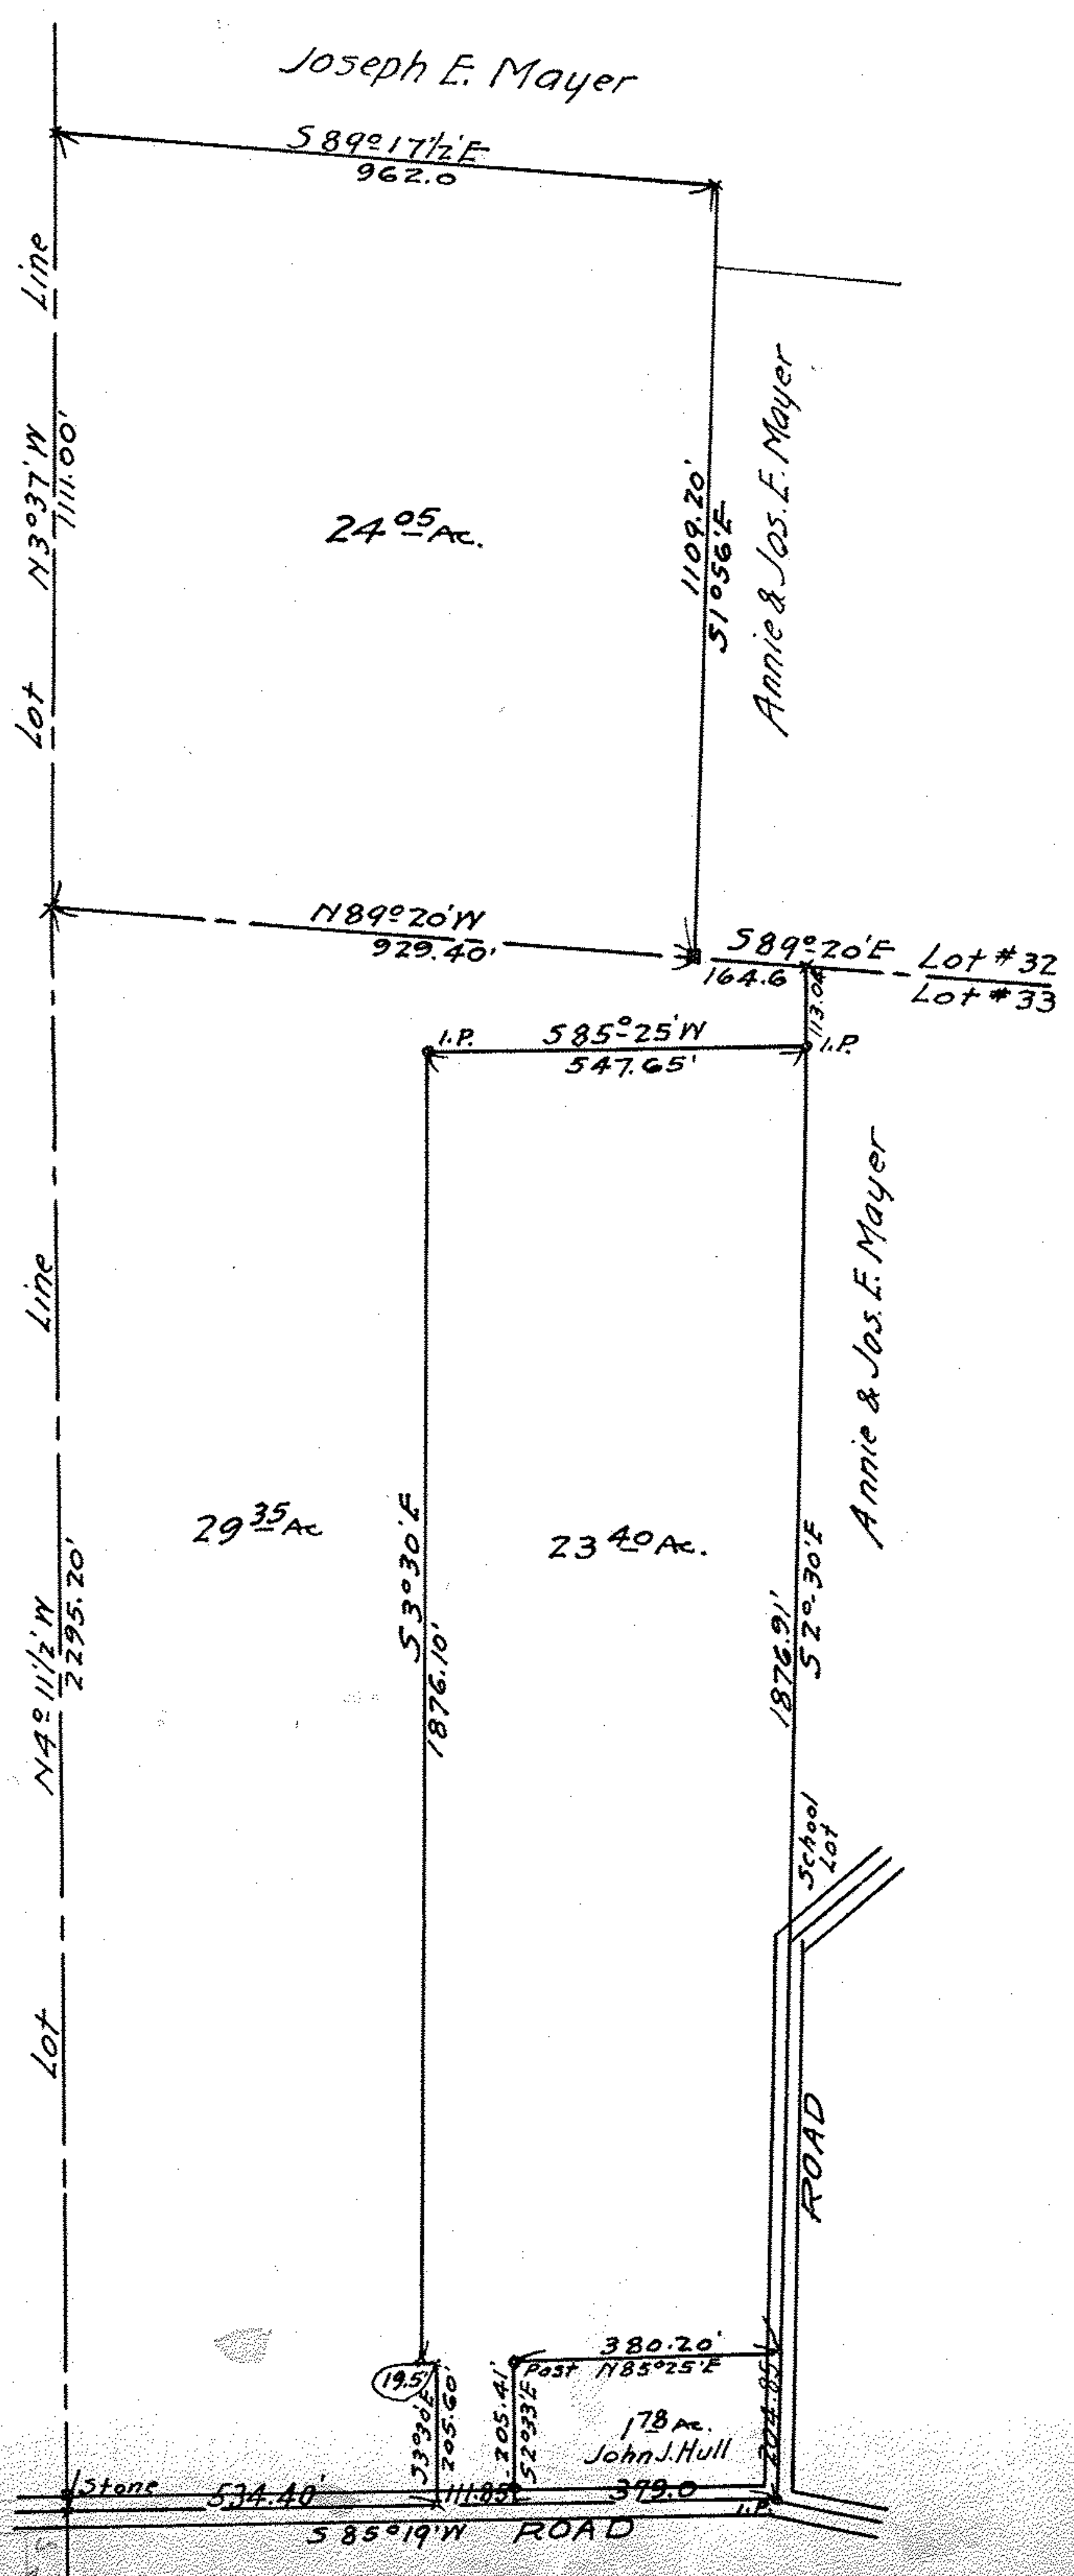

Wm + Olga Schacht
 351-289 APR 12 1945