

31 Junior Holiday
with Pat Cronin

Map Pg 05-00-029-A
PPN 05-00-029 000 777

Map of MASTERS SUBDIVISION


Original Lots 29-30.

Amherst Twp.,

Lorain Co., Ohio.

Oct. 1, 1924.

Scale 1 inch = 60 feet.

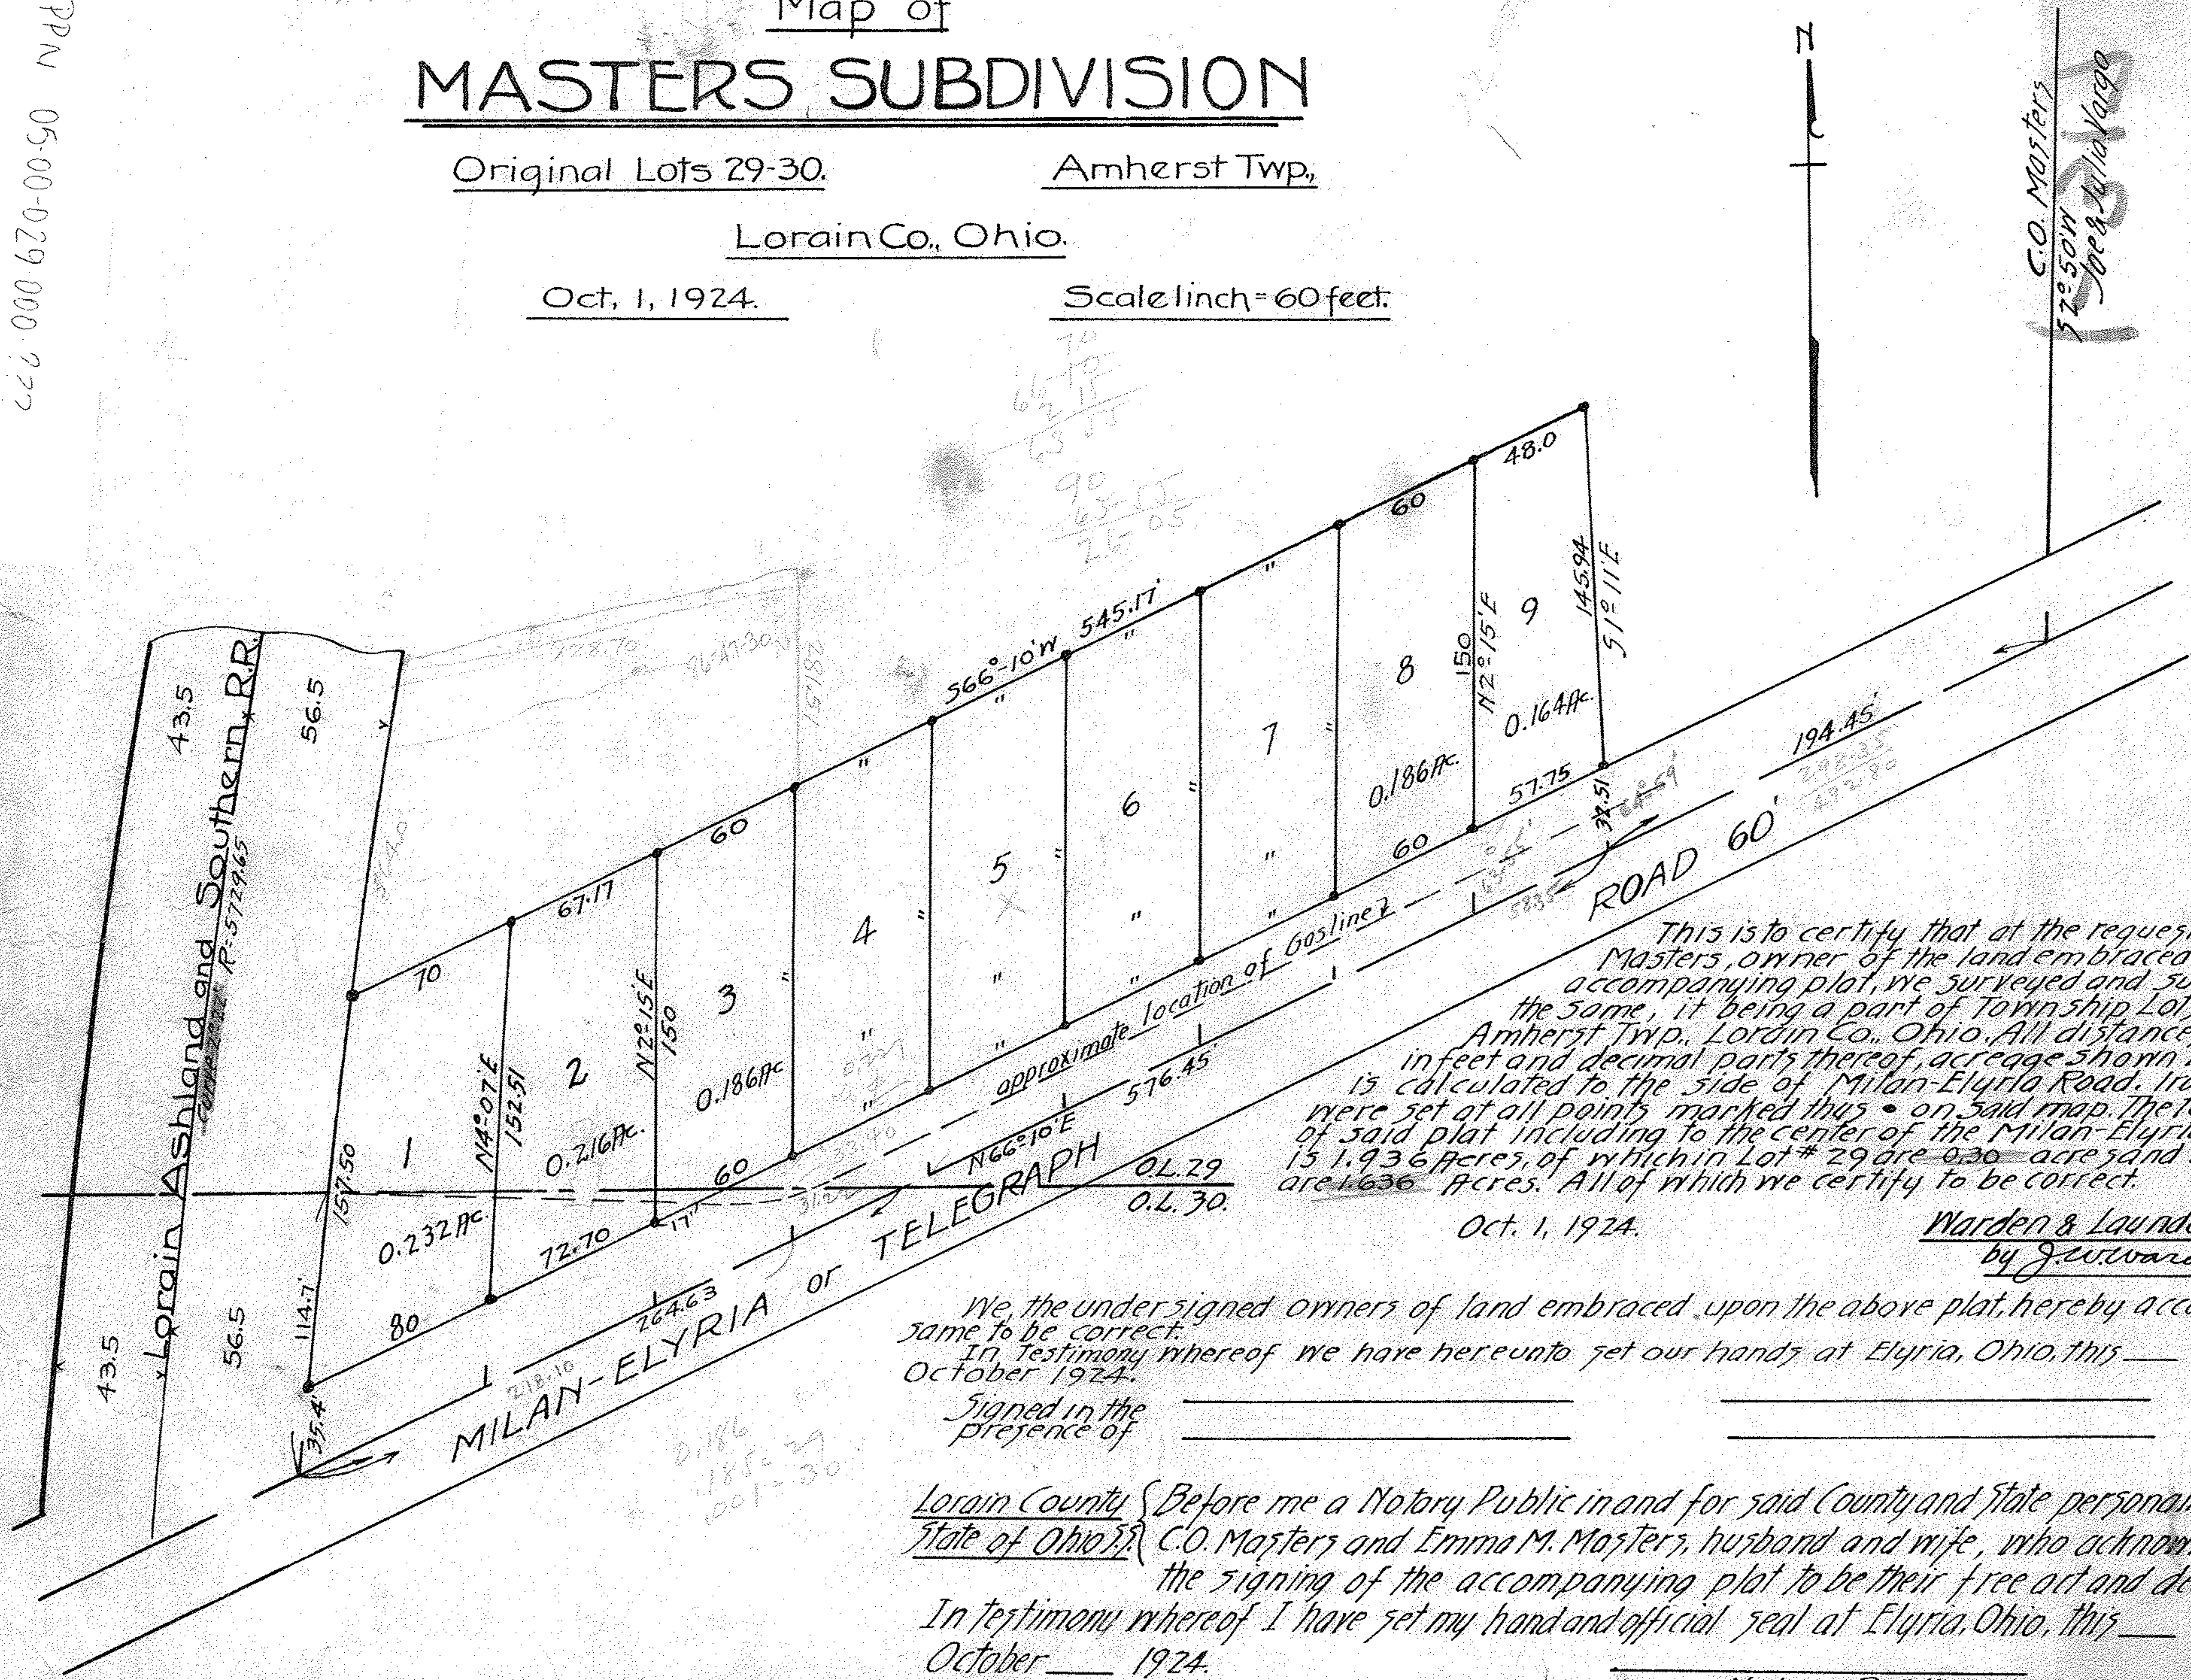

This is to certify that at the request of C.O. Masters, owner of the land embraced upon the accompanying plat, we surveyed and subdivided the same, it being a part of Township Lots 29 and 30, Amherst Twp., Lorain Co., Ohio. All distances are shown in feet and decimal parts thereof, acreage shown in each lot is calculated to the side of Milan-Elyria Road. Iron stakes were set at all points marked thus • on said map. The total acreage of said plat including to the center of the Milan-Elyria Road is 1.936 acres, of which in Lot # 29 are 0.30 acre and in Lot # 30 are 1.636 acres. All of which we certify to be correct.

Oct. 1, 1924.

Warden & Laundon, C.E.
by J. Laundon

We, the undersigned owners of land embraced upon the above plat, hereby accept the same to be correct.
In testimony whereof we have hereunto set our hands at Elyria, Ohio, this ___ day of October 1924.

Signed in the presence of _____

Lorain County } Before me a Notary Public in and for said County and State personally came
State of Ohio } C.O. Masters and Emma M. Masters, husband and wife, who acknowledged
the signing of the accompanying plat to be their free act and deed.

In testimony whereof I have set my hand and official seal at Elyria, Ohio, this ___ day of October ___ 1924.

Notary Public