

PPN 04 00.002-101 ???

MAP PG 04-00 002-A

J. NO. DECHAMPT

SEC 3

J. NO. SCHMITZ

TWP.

TWP.

IRON TOWNSHIP LINE

LSB M S R Y

NORTH

AVON

S 0° 43' E 871.0

AVON BEACH TWP SOUTHERN RR CO

1412.0
N 89°-04' E

584.3

1346.0

STAKE SET

SEC

LINE ROAD

875.0

854.0

5100.0

(22.00 ACRES Total)

10.10 AC

11.90 AC

SEC 2

THE SO. LORAIN AND EASTERN TRACTION CO
2.85 A
700 A

HENRY MITTENDORF

813.0

596.0

M. 14 28 5


157.0

706.0

549.0

787.0

1342.0

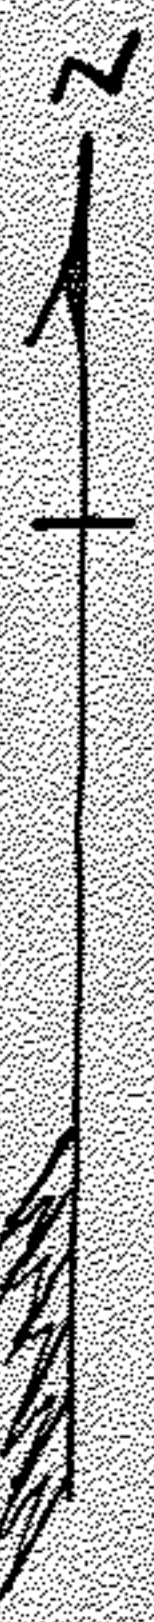

SHEFFIELD

MAP OF A SURVEY MADE FOR
THE HEIRS OF NICHOLAS SMITH
SEC 2 AVON TWP LORAIN, CO.
OHIO MAY 1912
SCALE 1" = 200'

F C RANDALL
SURVEYOR

10-103

10-0703