


S. MENDELSONS SUBDIVISION OF LOTS 150-151-152

WEST OF BLACK RIVER ELYRIA LORAIN CO. OHIO.

Scale 1 inch = 50 feet.

MAY 4 1907

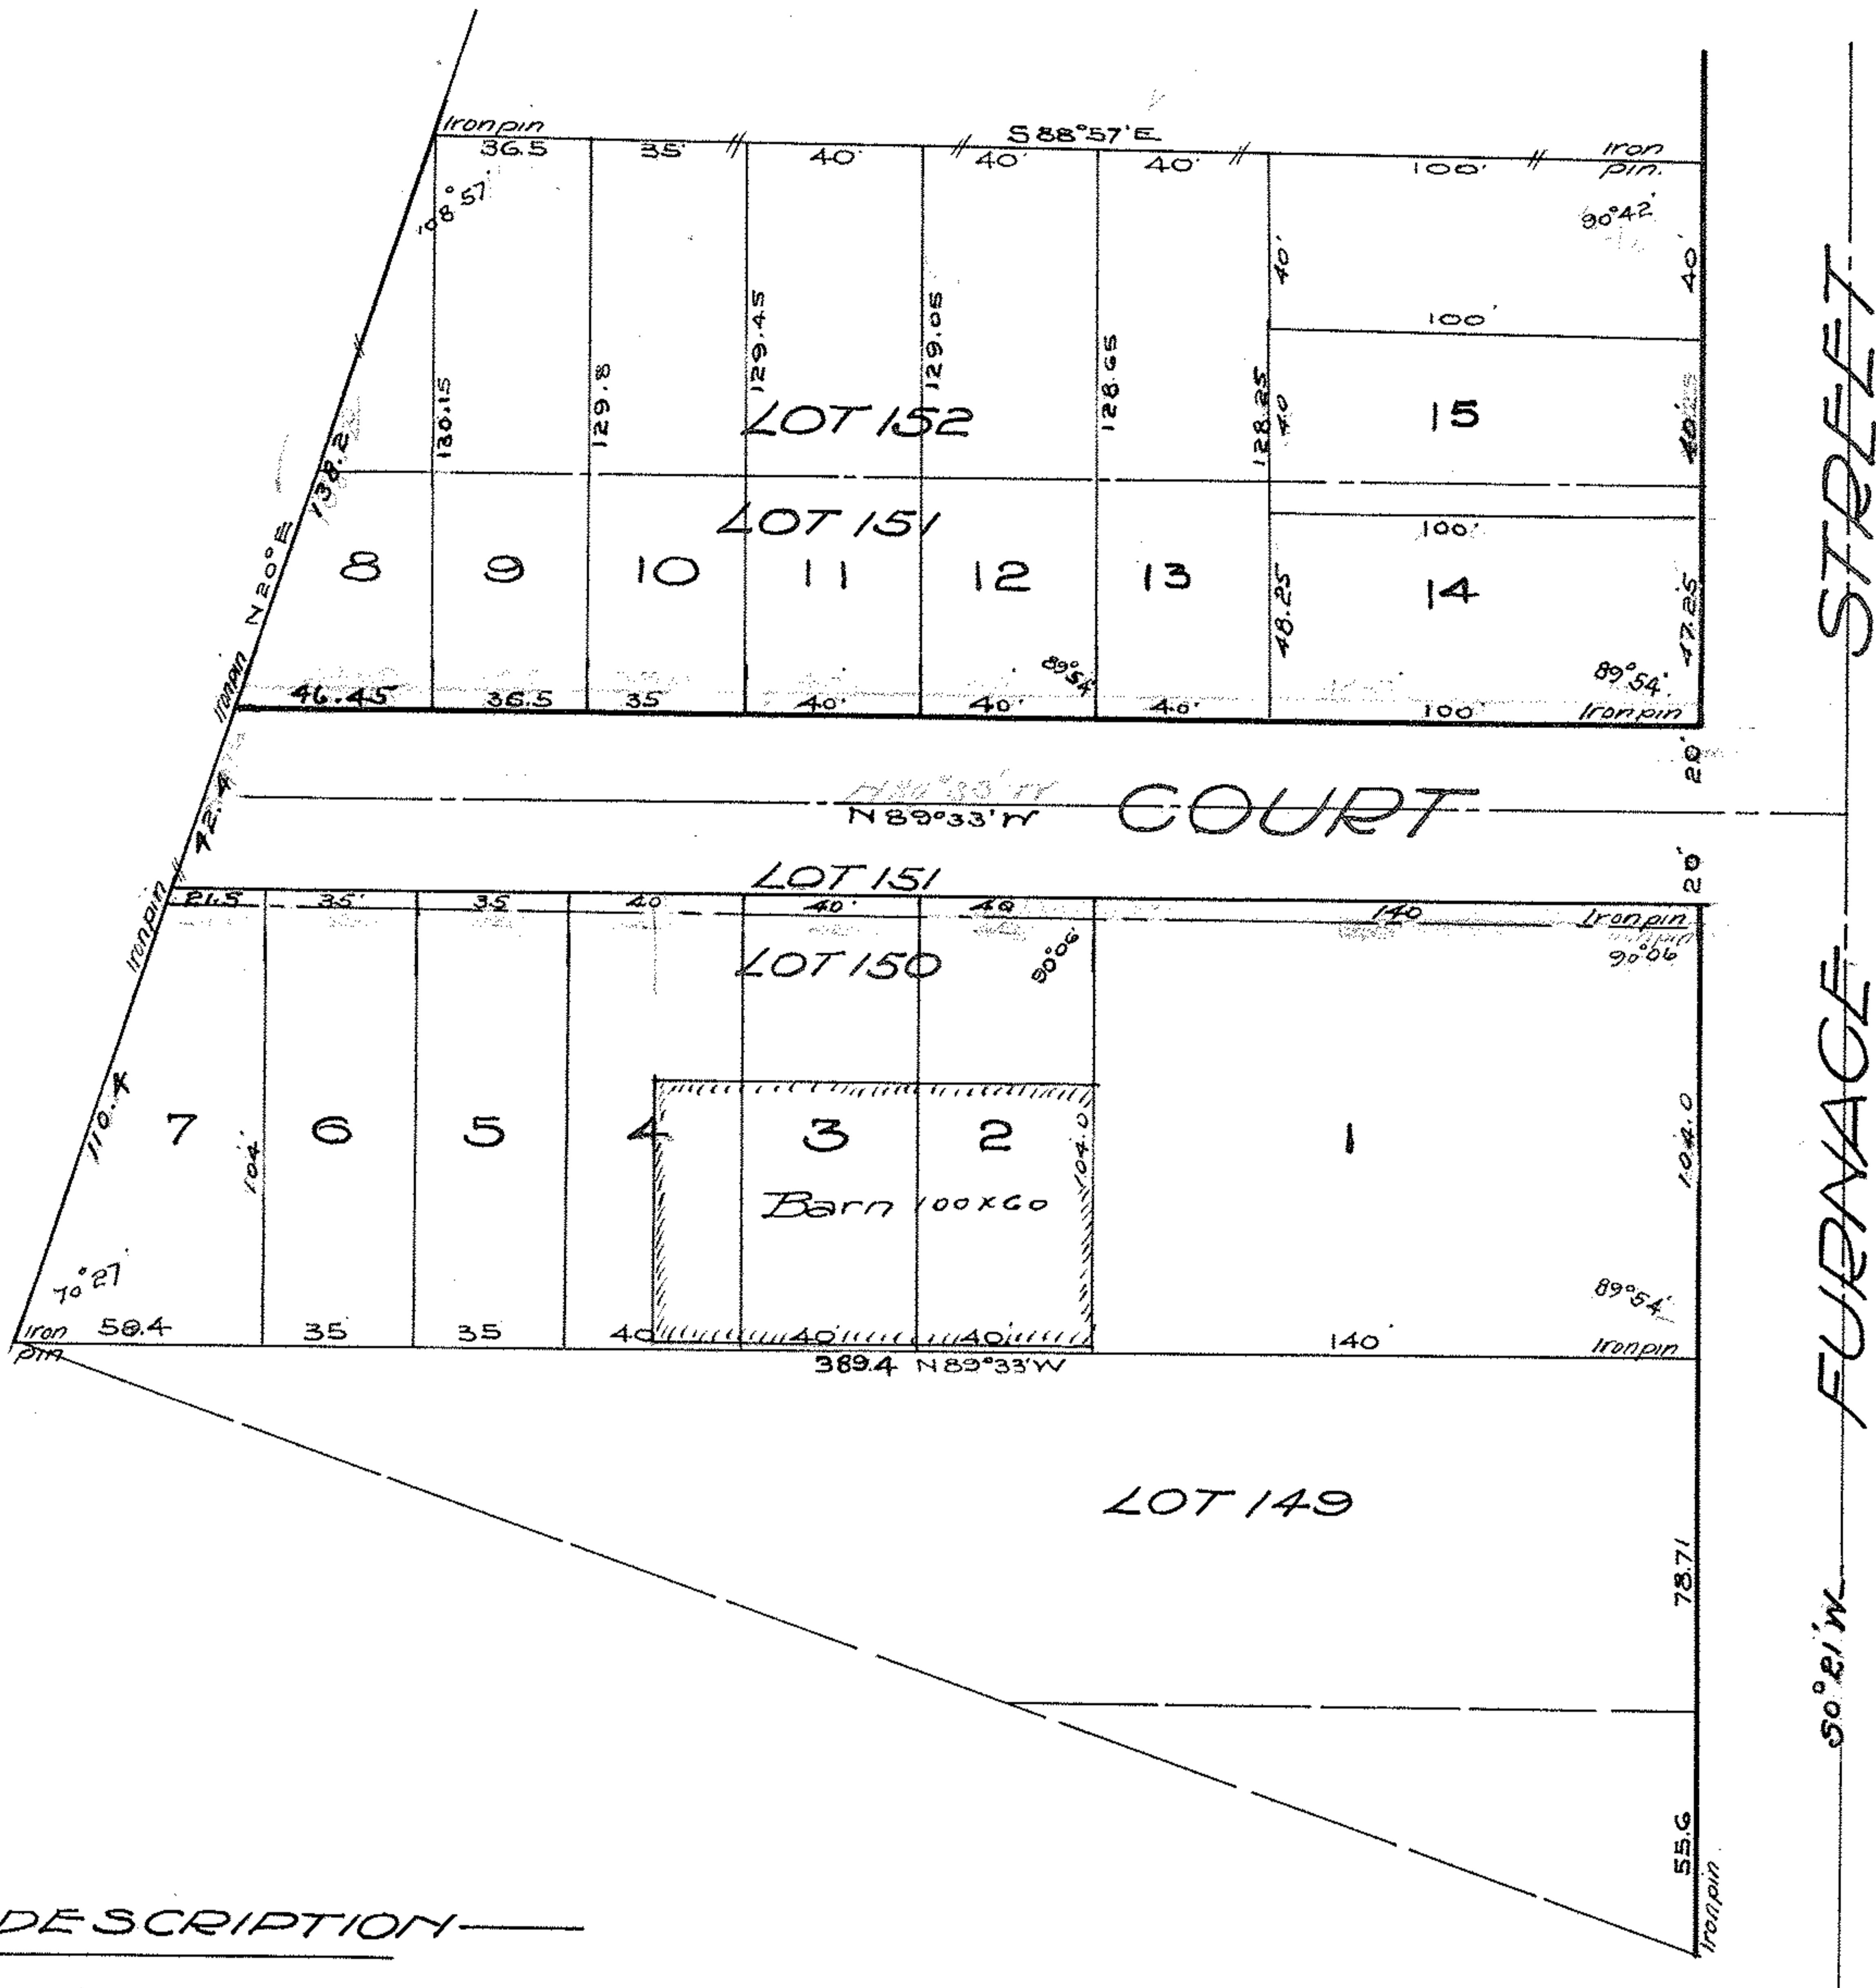

PPN 06 24 152 000 7??
 06 24 151 000 7??
 06 24 150 000 7??
 06 24 149 000 7??

Map PG 6 100

DESCRIPTION

Solomon Mendelsons Subdivision of parts of lots 150-151-152 west of Black River Elyria Lorain County Ohio is bounded and described as follows: beginning in the west line of Furnace Street at its intersection with the south line of lot 150 running thence N 89°33' W a distance of 389.4 ft to an iron pin thence N 20° E a distance of 291.00 ft to an iron pin; thence S 88°57' E a distance of 291.5 to an iron pin; thence S 0°21' E a distance of 40 ft to an iron pin; thence S 88°57' E a distance of 100 ft to an iron pin; in the west line of Furnace Street; thence along the west line of Furnace Street S 0°21' W a distance of 231.25 ft to the place of beginning; containing within said bounds, 1.752 Acres of land divided as follows: .238 Acres in lot 152 .717 Acres in lot 151 and .797 Acres in lot 150.

I hereby certify that the plat of S. Mendelson's subdivision of lots 150-151-152 west of Black River Elyria Lorain County Ohio, as shown here on was approved by the Board of Public Service of the city of Elyria, Ohio at its meeting held on the day of AD 190

Clerk of Board

I hereby certify that at the request of S. Mendelson I made and surveyed the foregoing plat of parts of lots 150-151 and 152 west of Black River Elyria Lorain County, Ohio, and that the above plat is a true representation of said survey. All distances are given in feet and decimals thereof, and the iron pins have been placed at the points so indicated on said plat

C. H. Lawrence
 Engineer.

I hereby certify that the street shown on the foregoing plat has been accepted as a public street of the city of Elyria Ohio by the council of said city by ordinance No. _____ duly passed for that purpose at its meeting held on the _____ day of _____ AD 190

Clerk of Council

I the undersigned S. Mendelson do hereby certify that I am the sole owner of the above described premises and that I have caused the said plat to be made and surveyed by C. H. Lawrence and that I accept the same and dedicate the street shown thereon to the public use

Elyria Ohio 190

I have carefully examined the foregoing plat of Mendelsons subdivision of lot 150-151-152 west of Black River Elyria Lorain County Ohio, and hereby certify the same to be correct.

City Eng.

State of Ohio } ss.
 Lorain County }

Before me a notary public in and for said county personally appeared the above named S. Mendelson who did acknowledge the signing of the foregoing plat to be his free act and deed. In witness whereof I have hereunto set my hand and official seal at Elyria Ohio this _____ day of AD 190

Notary Public.