
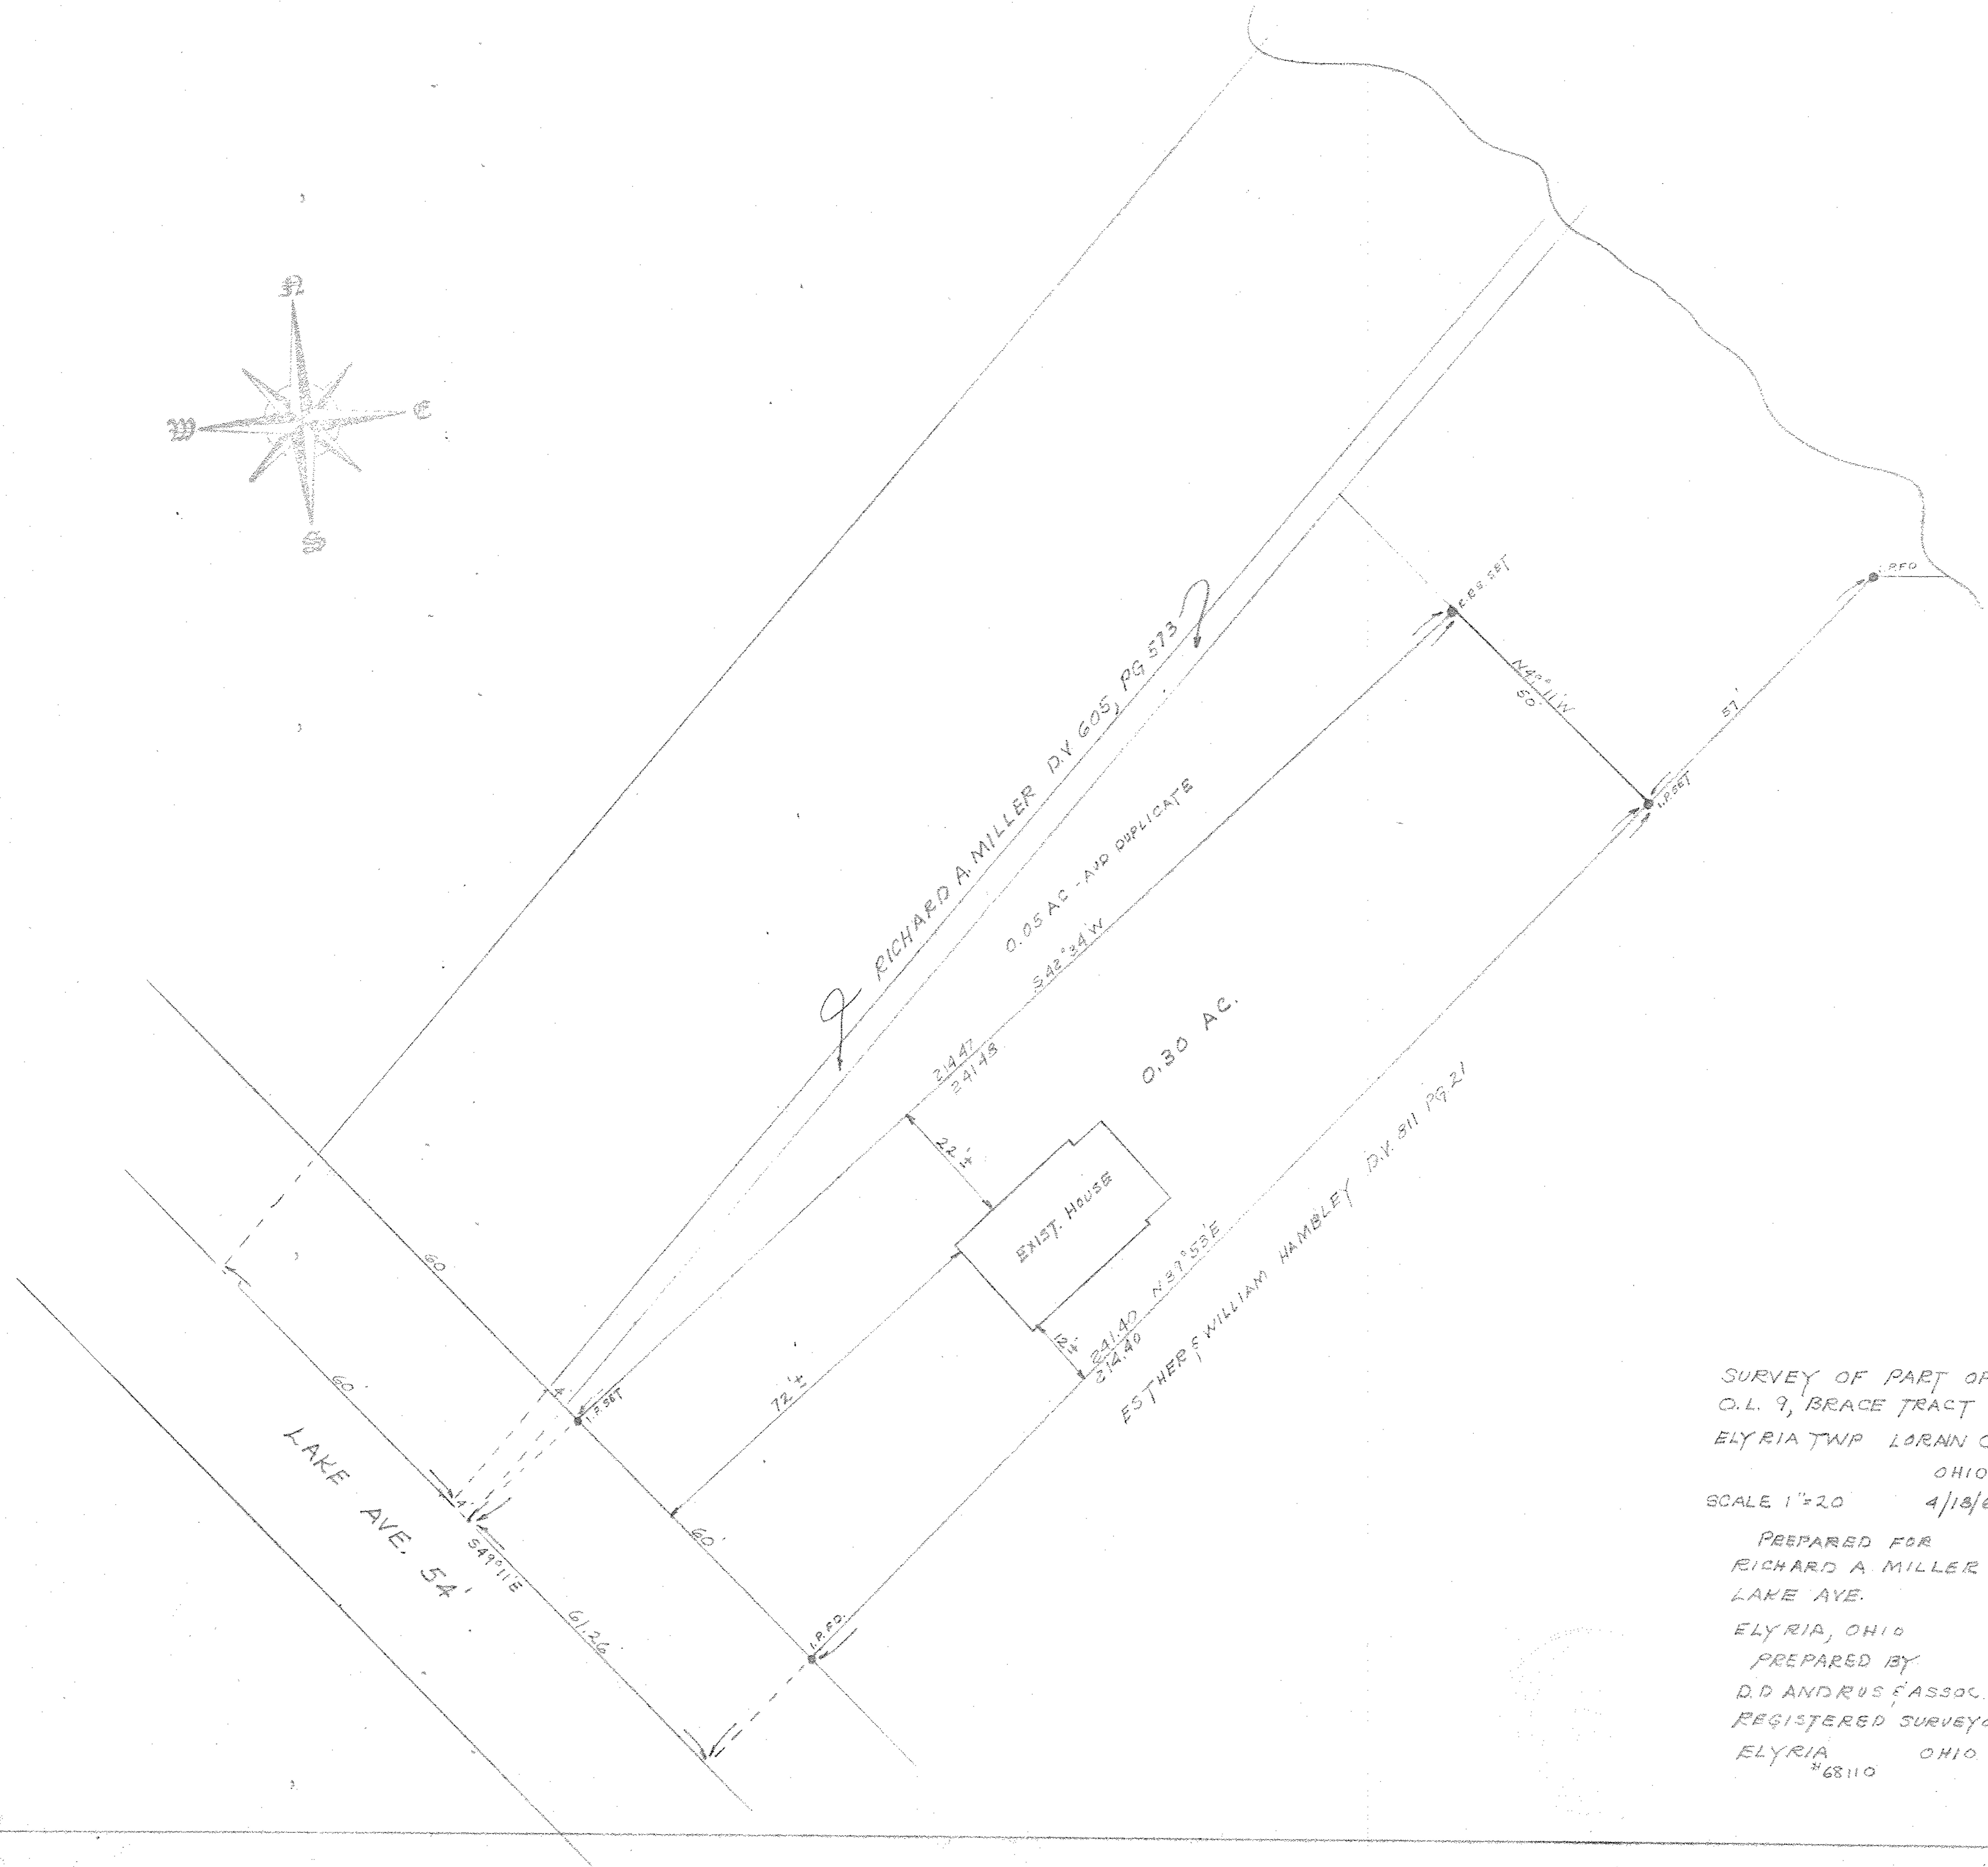


PPN 06-23-009-102-077  
CCL 201-600-32-Nd

map pg 6-24

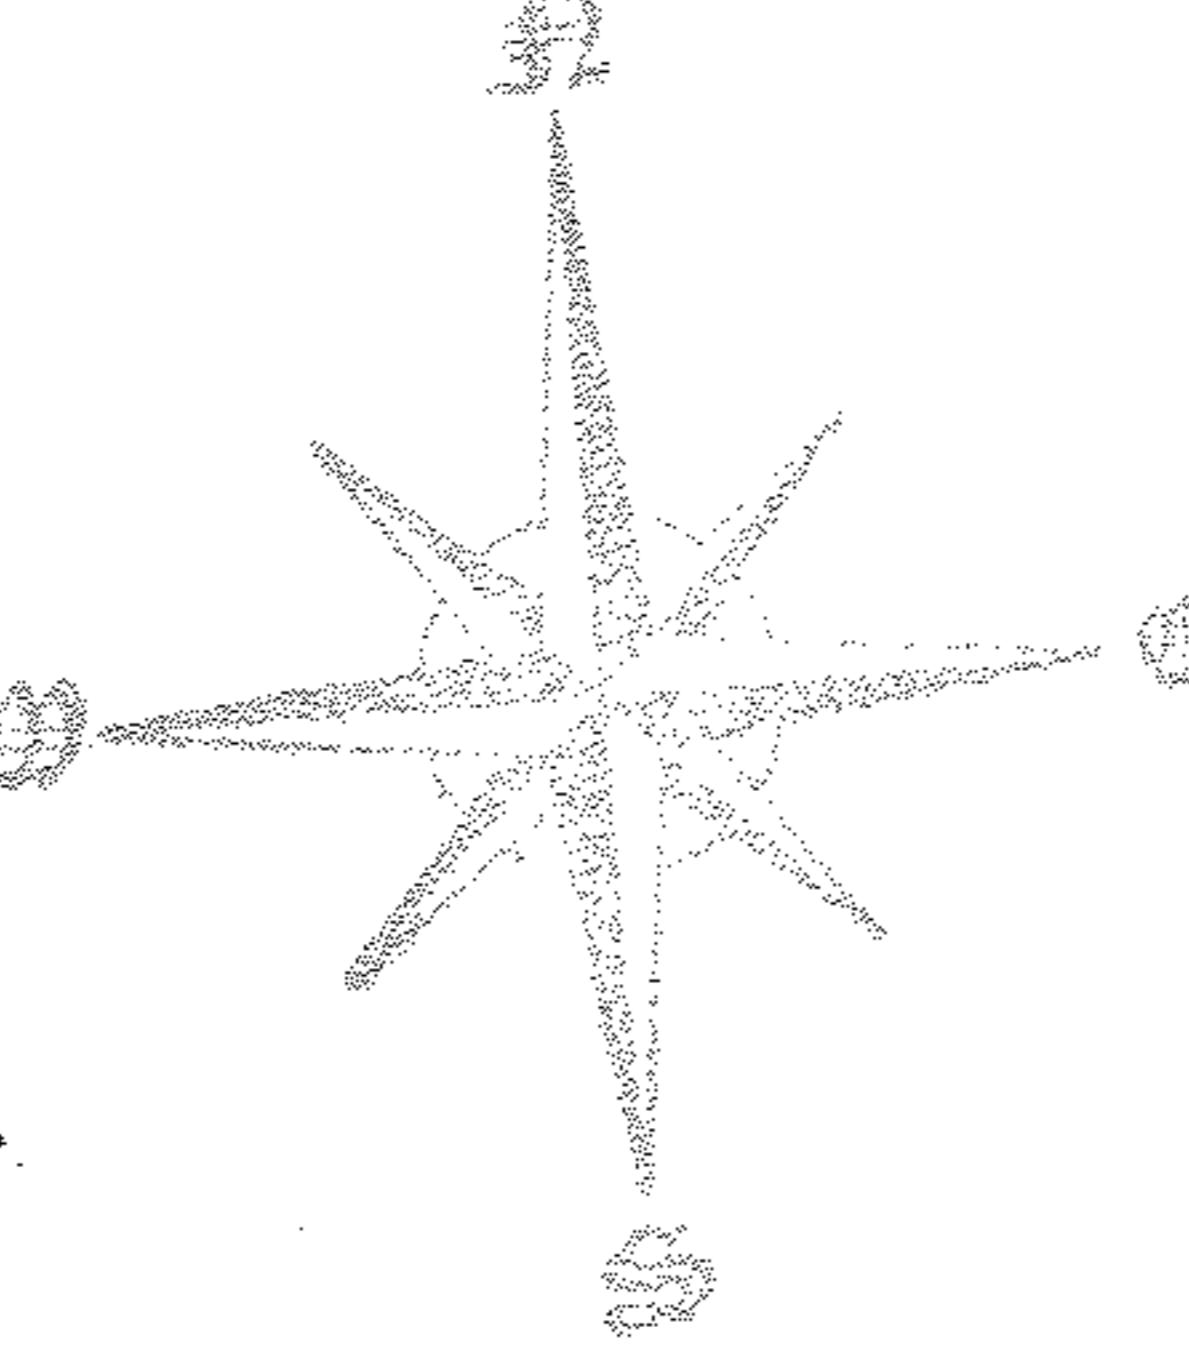

SURVEY OF PART OF  
O.L. 9, BRACE TRACT  
ELYRIA TWP LORAIN Co

SCALE 1" = 20'      4/18/67

PREPARED FOR  
RICHARD A. MILLER  
LAKE AVE.

ELYRIA, OHIO  
PREPARED BY  
D.D ANDROS & ASSOC.  
REGISTERED SURVEYORS  
ELYRIA                    OHIO  
       \*68110