


JOHN W. WARDEN
 CIVIL ENGINEER AND SURVEYOR
 405 ELYRIA BLOCK
 ELYRIA, OHIO

STATE OF OHIO
 REGISTERED } PROFESSIONAL ENG.
 SURVEYOR

PHONES
 BUSINESS 3211
 RESIDENCE 38693


22-0000-2

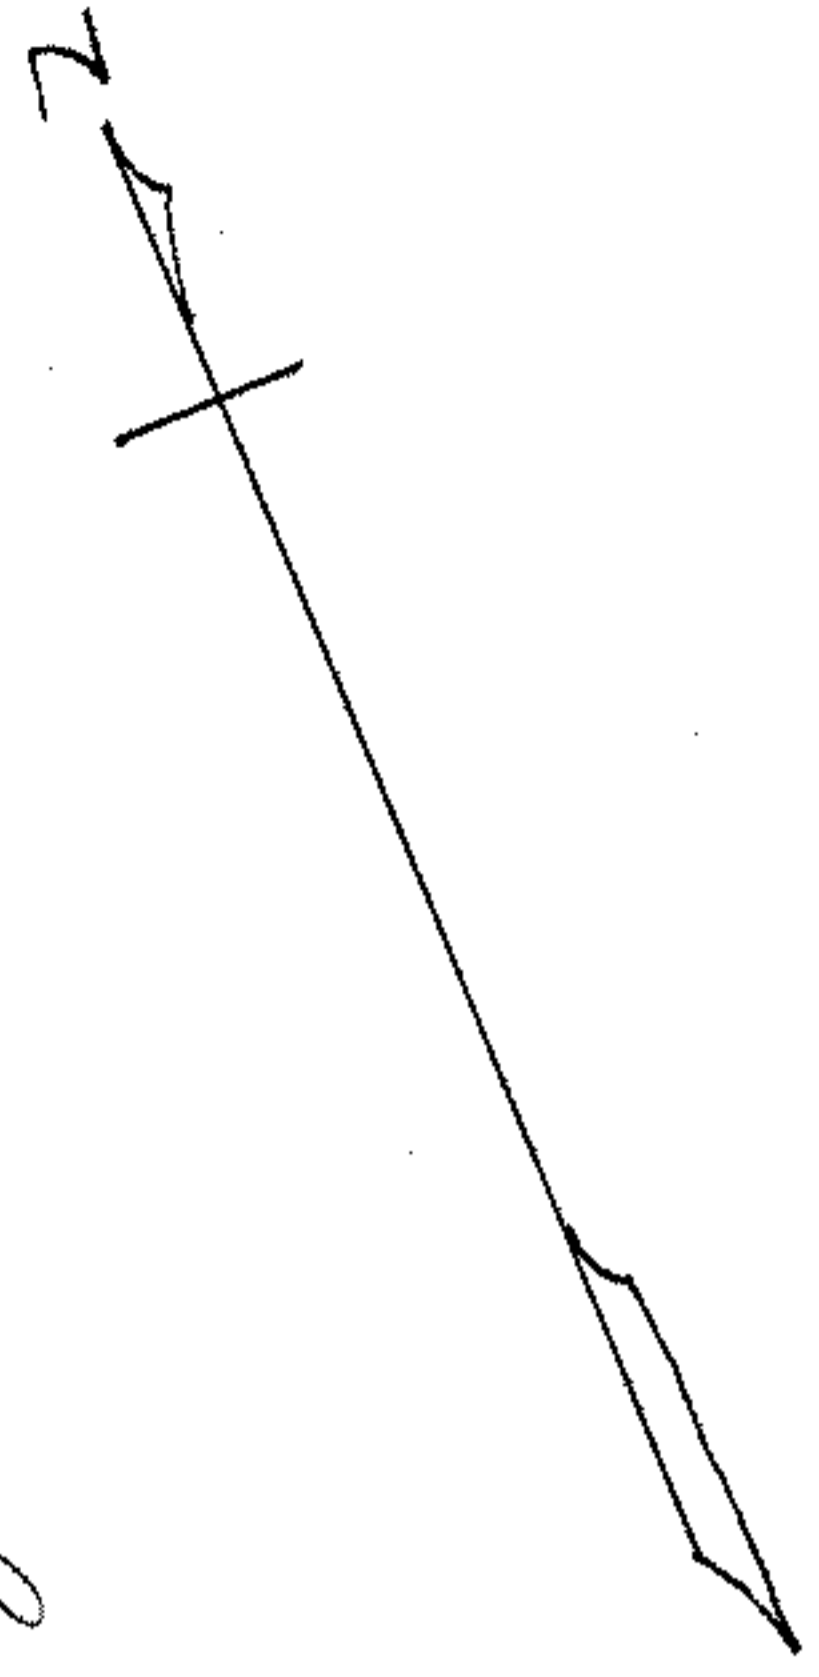

Edwin A. & Tulsa M. Segert
 D. Vol. 343 Pg. 438 Feb. 6 1945.

Iona J. Kurth
 D. Vol. 499 - Pg. 260 - Mar. 12 - 1947
 100' Ac to center of road

Edwin A. & Tulsa M. Segert
 D. Vol. 343 Pg. 438 Feb. 6 1945

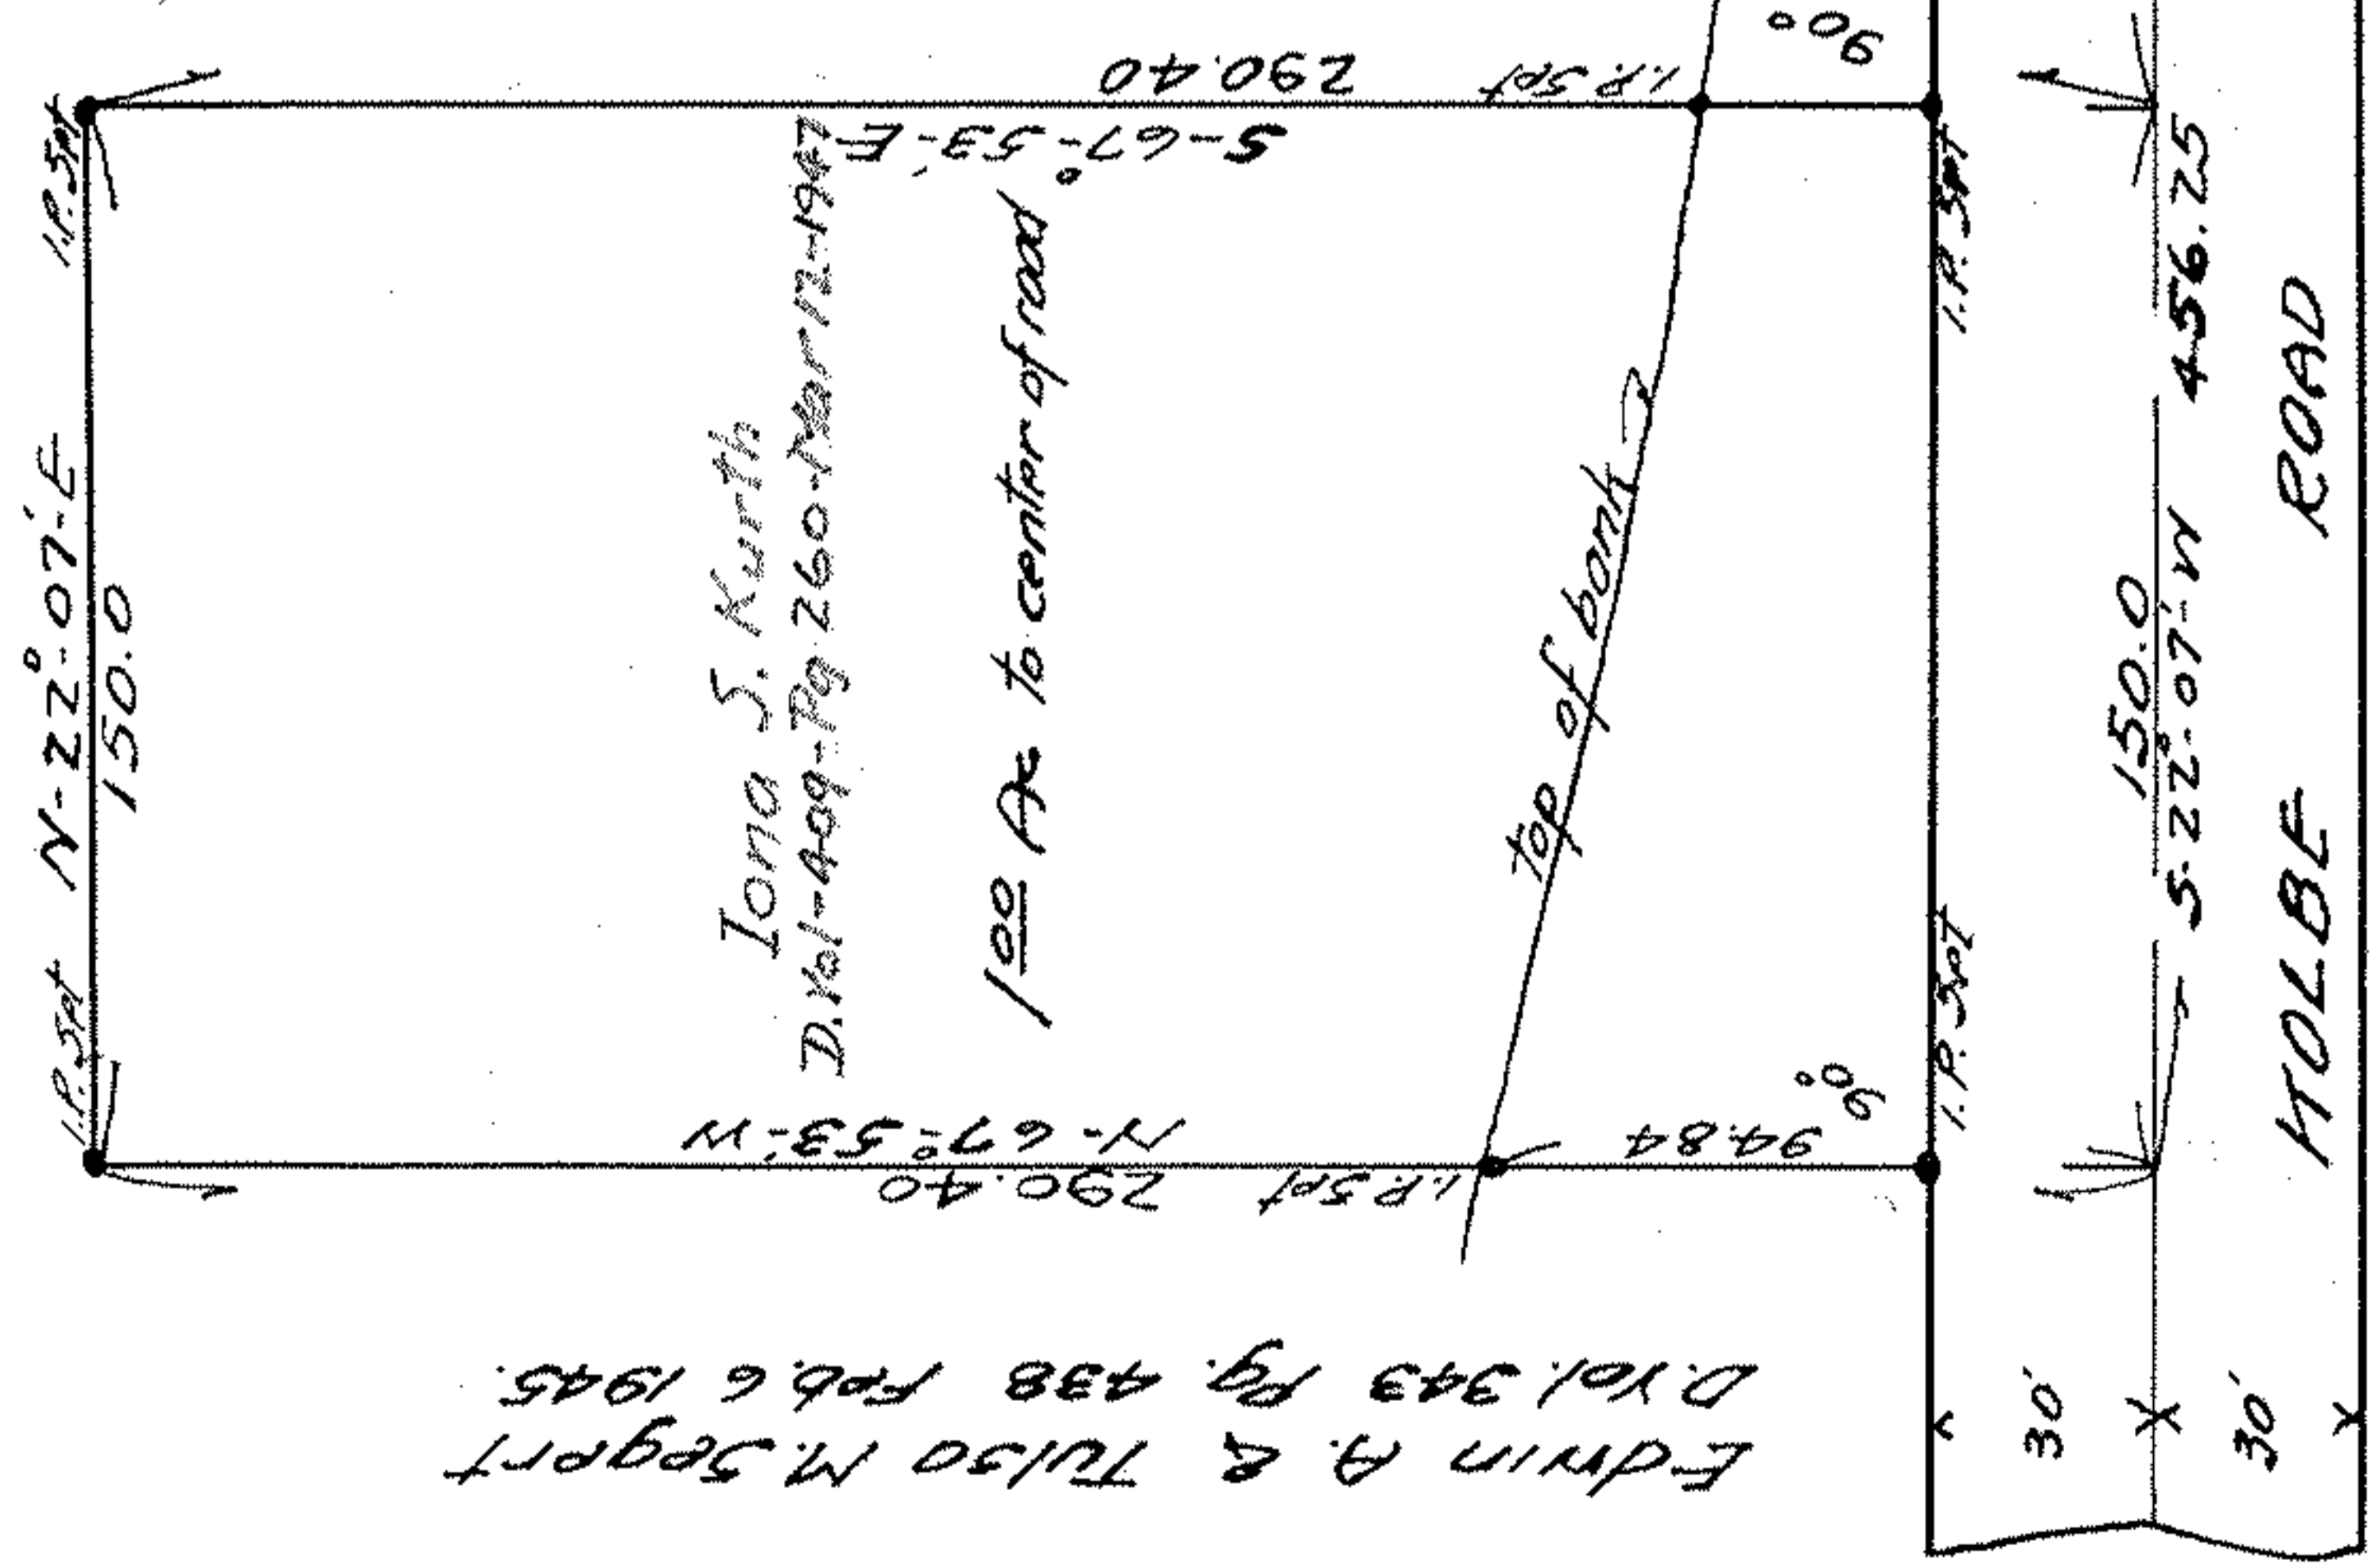

George Charles Hollstein
 D. Vol. 307 - Pg. 143
 July 29 1940
 N. 32° 00' W

Survey for
 Edwin A & Tulsa M. Segert
 O.L. 21 Amherst Trp. - Lorain County O.
 Scale 1" = 60' - March, 6, 1947.

