

PPN 06-24-033-108-001
thru
-017

MAP Pg 6-43

HJ HECOCK ALLOTMENT.

Original Lot 38.


West of Black River,

ELYRIA TWP.,

LORAIN CO.,

OHIO.

Scale 1 inch = 100 ft.

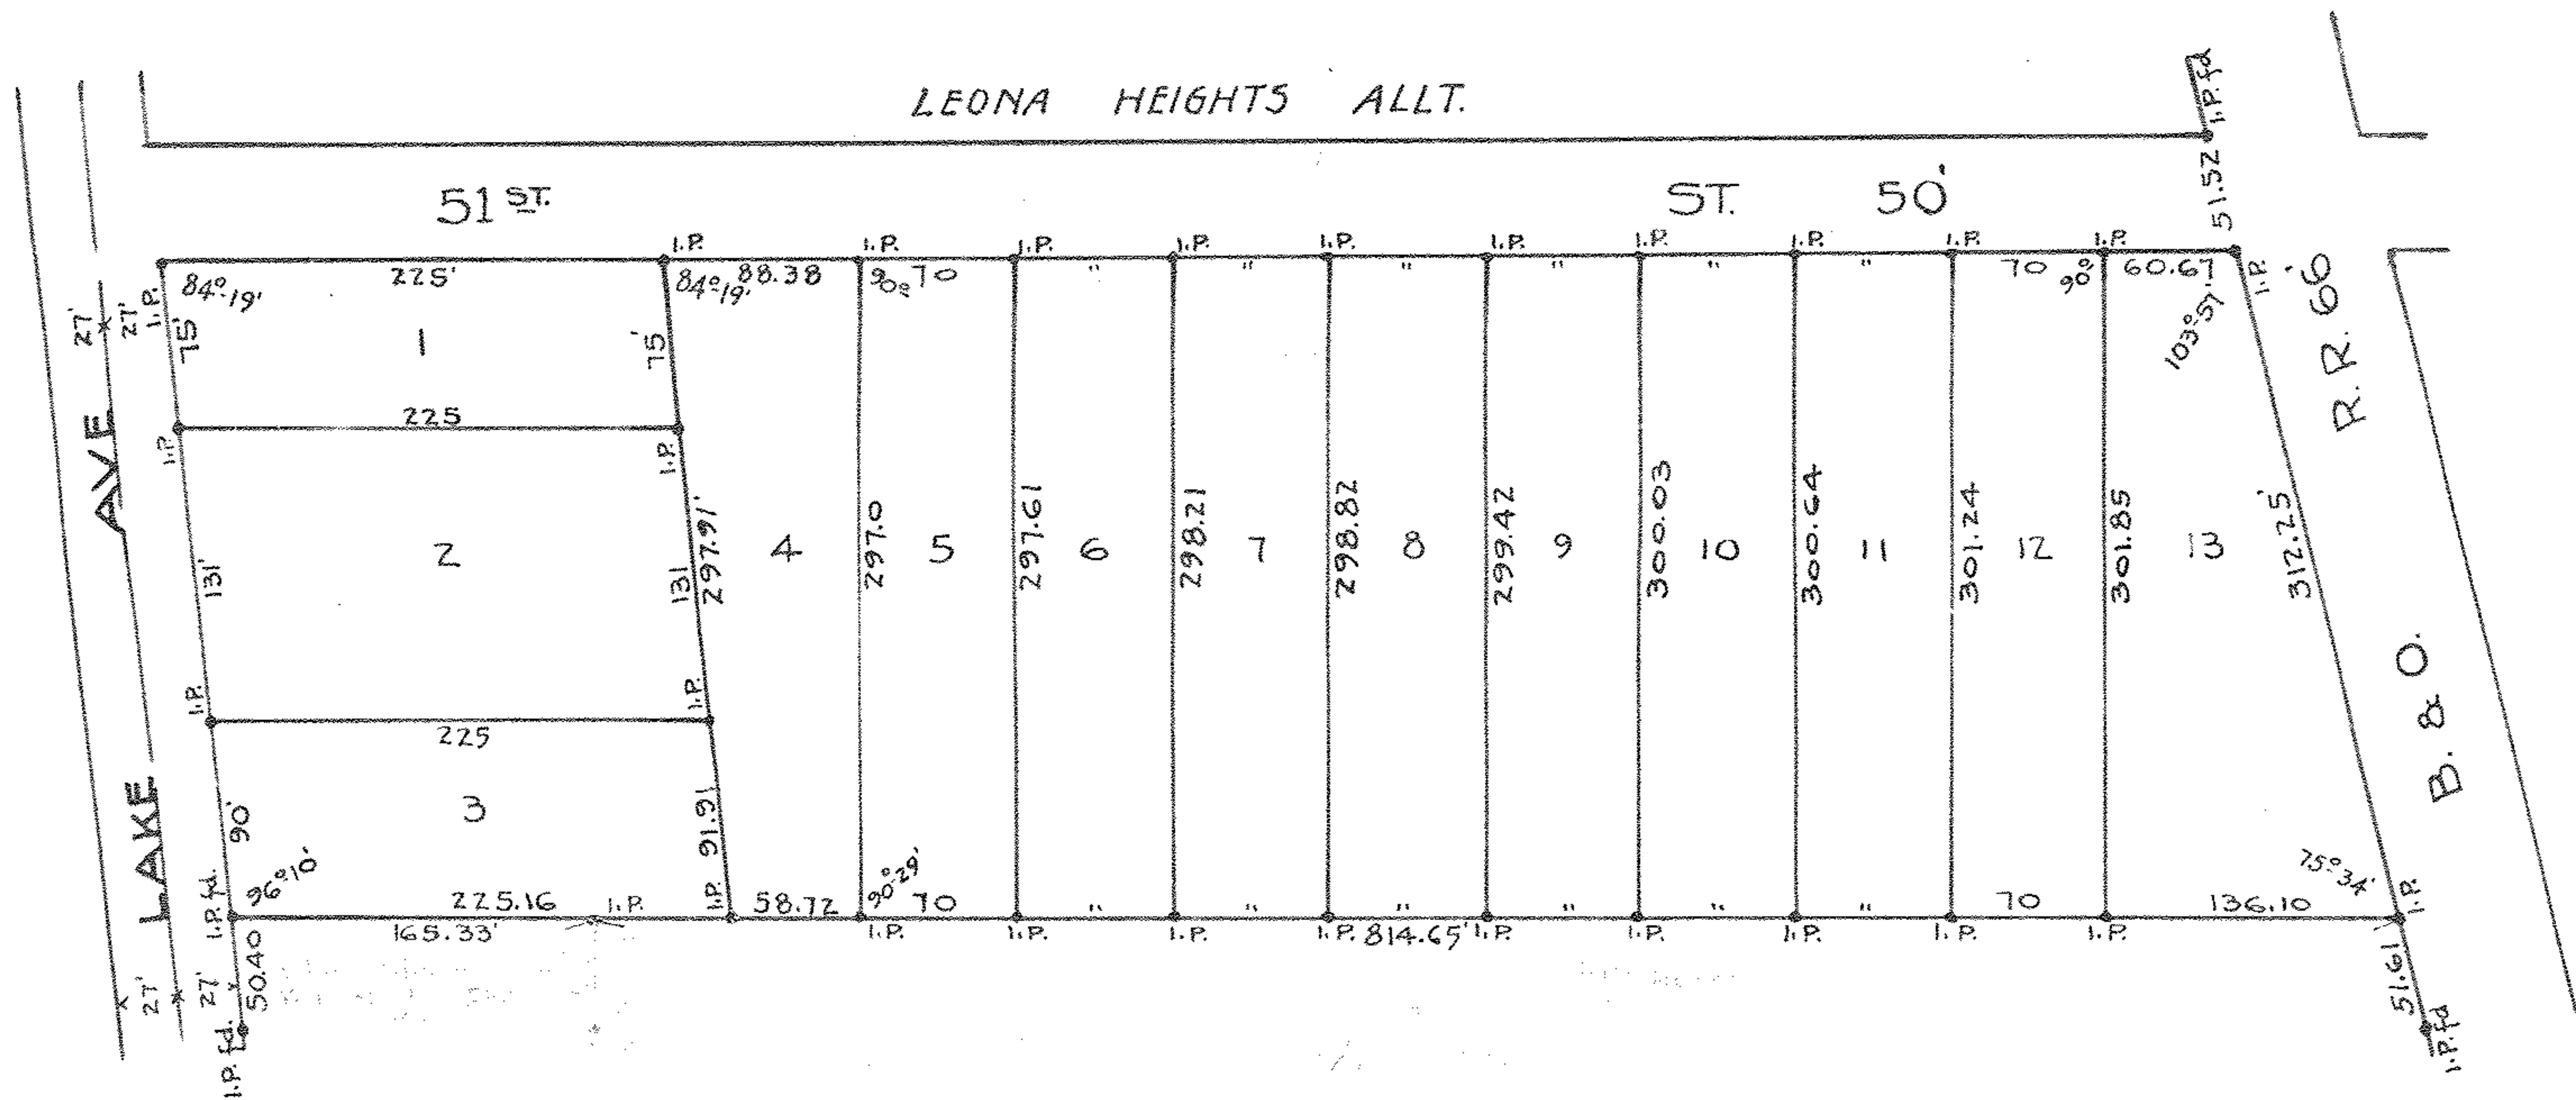

This plat made at the request of H. J. Hecock, single, embraces 6.558 acres in Original Lot 38, West of Black River, Elyria Twp., Lorain Co., Ohio. The Street shown on this map as 51st Street has already been laid out and dedicated on the plat of the Leona Heights Allotment. Iron pins were found or set as indicated on said map. Measurements shown are in feet and decimal parts thereof All of which we certify to be correct

July 7, 1922.

Warden and Laundon.
by J. W. Warden

This is to certify that I, Harry J. Hecock, unmarried, owner of the land embraced in the above plat, hereby certify that I have caused the same to be made and hereby accept the same to be correct.
Witness my hand this ___ day of July 1922.

Signed in the presence of _____

Lorain County ss } Before me a Notary Public in and for said County and State personally appeared Harry J. Hecock, unmarried, who
State of Ohio } is known to me and who acknowledged the signing of the foregoing plat to be his free act and deed.
In witness whereof I have hereunto set my hand and official seal at Elyria, Ohio, this ___ day of July 1922.

Notary Public.

Approved by _____ Service Director, acting as Platting Commission for the City of Elyria, Ohio.

Dated this ___ day of July 1922.

Service Director - City of Elyria, Ohio.