


WESTVIEW ALLOTMENT N° 3

Original Township Lots 35 & 36 West of Black River

Elyria Township. Lorain County Ohio.

Scale 1 inch = 60 Feet.

TRANSFERRED
OCT 29 1949
Frank Myers
AUDITOR

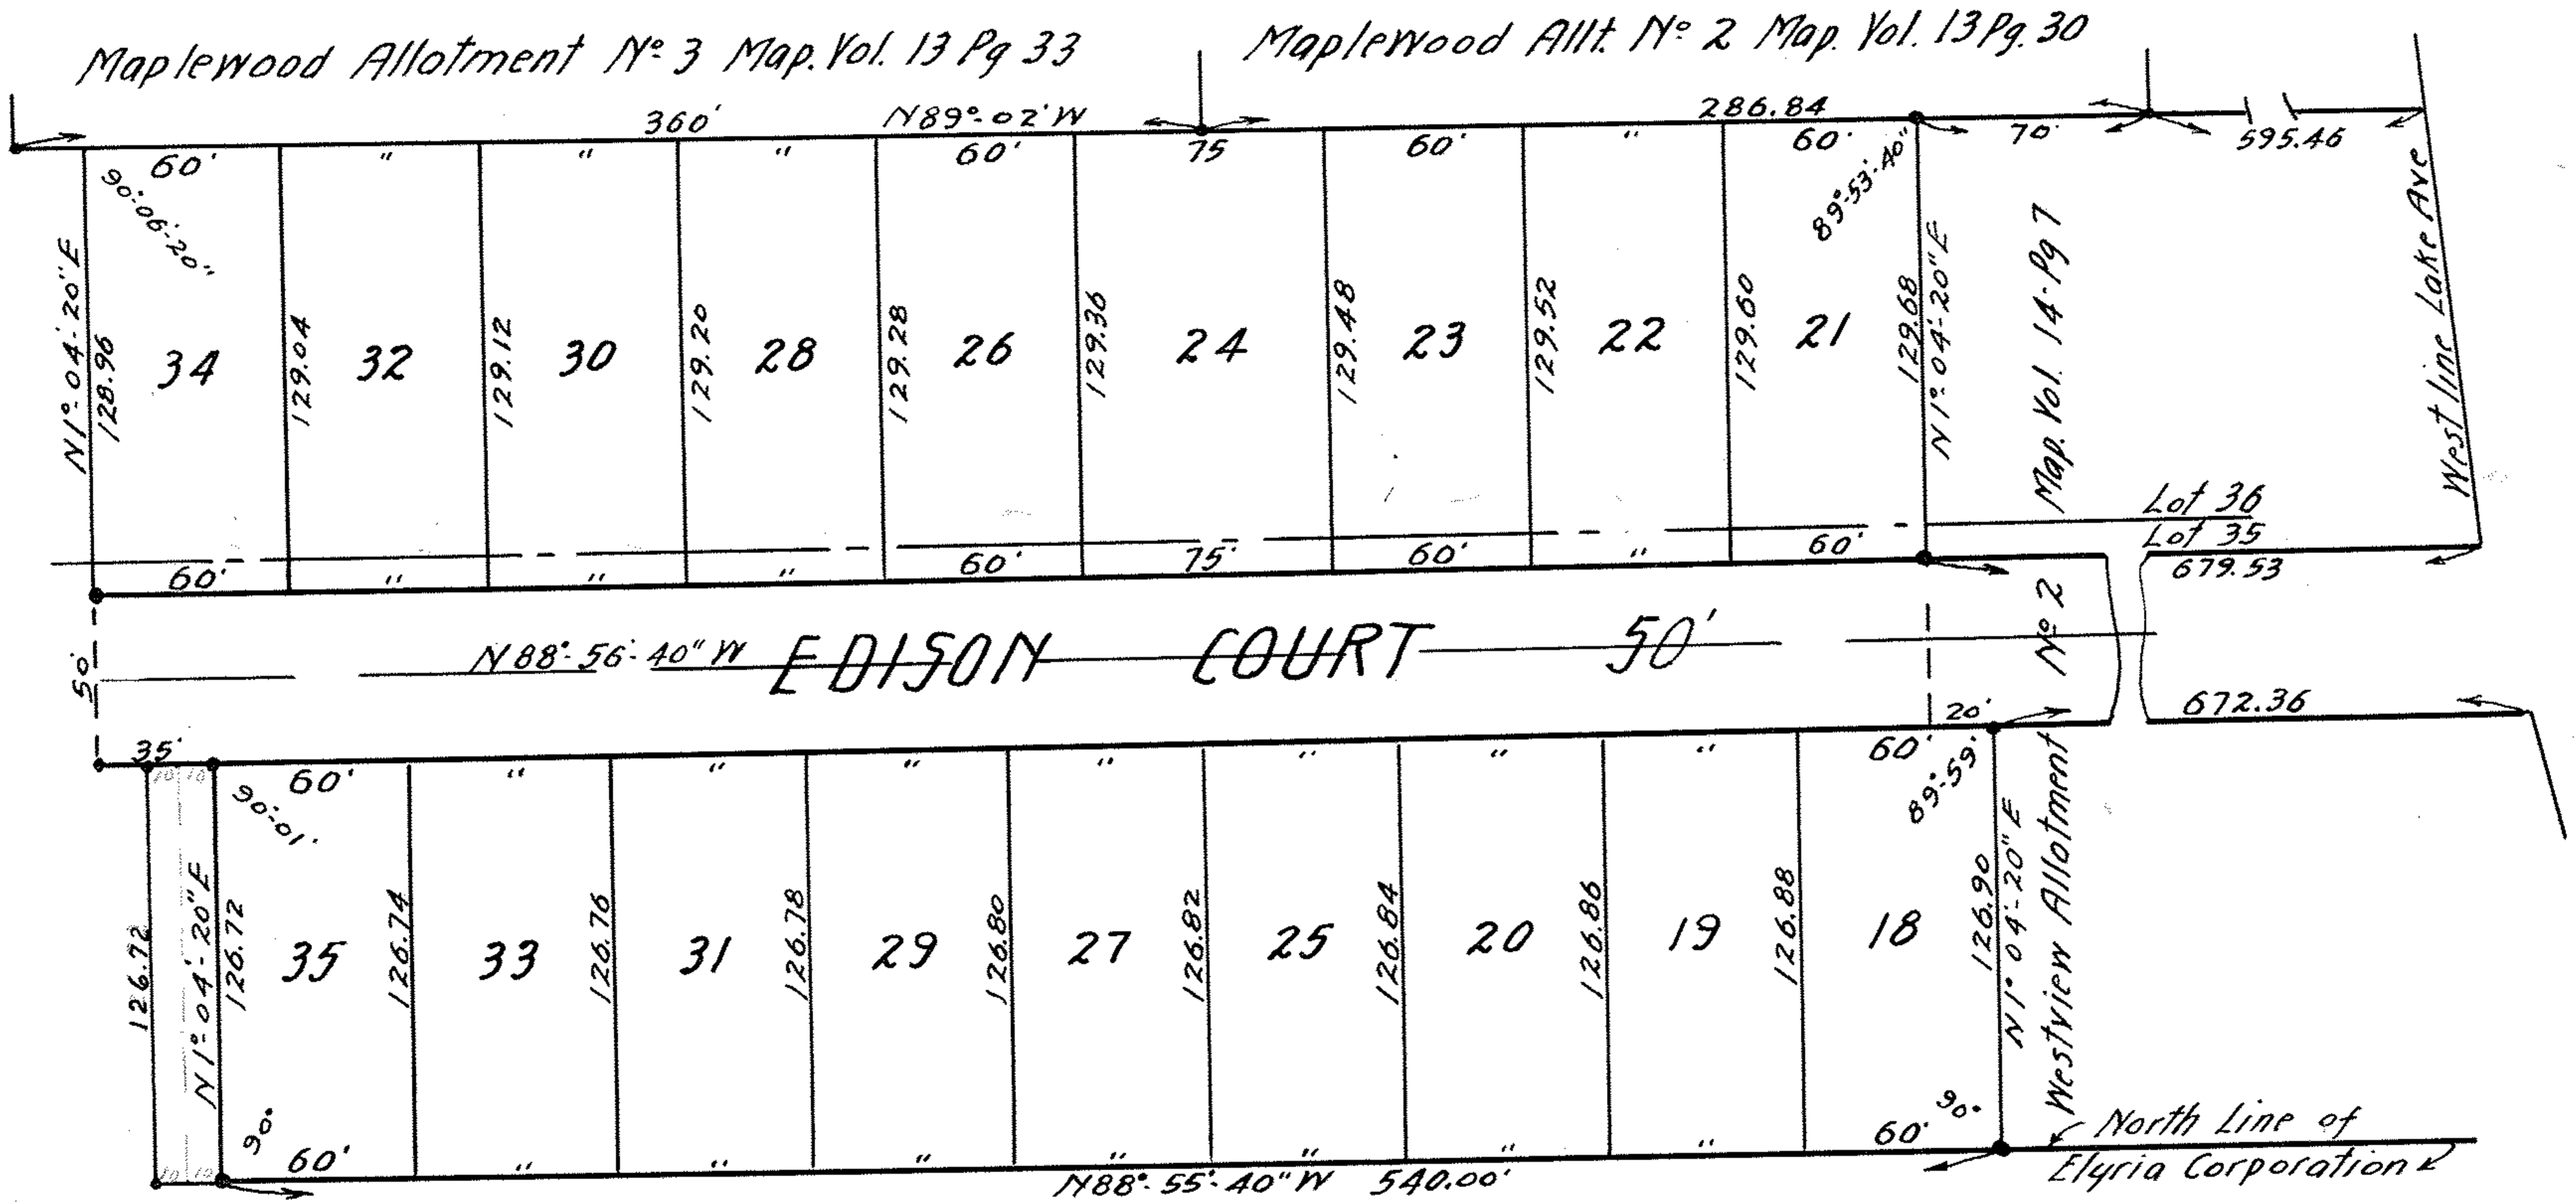

Engineers Certificate: This is to certify that at the request of Ella Baker, et al. Owners of premises shown on the above plat of Westview Allotment N° 3, situated in Original Township Lots 35 and 36 West of Black River, Elyria Township, Lorain County, Ohio. I have surveyed and platted said premises and found or set iron stakes at all points indicated thus • on said plat. Said plat comprises Lots 18 to 35 inclusive and Edison Court 50 feet in width and contains 3.856 Acres of land of which in lot 35 are 2.336 Acres and in lot 36 are 1.520 Acres. Distances shown are in feet and decimal parts thereof. All of which I certify to be correct.
September 28, 1949.

J.W. Warden
Registered Civil Engineer and Surveyor.

Owners Certificate: This is to certify that the undersigned, Edward W. Eyanish and Annabell M. Eyanish owners of sub. lot 18 and Robert Allen Crawford and Charlotte Alene Crawford owners of sub. lot 19 of this plat and Ella A Baker and Fred E. Baker her husband, owners of the remainder of the premises embraced by the above plat of Westview Allotment N° 3, has caused the same to be platted and surveyed and do hereby accept the same to be correct, and dedicate to public use for street and road purposes, Edison Court, 50 feet in width, as shown upon said plat. Intestimony thereof, I Ella A Baker and Fred E. Baker her husband and Edward W. Eyanish and Annabell M. Eyanish and Robert Allen Crawford and Charlotte Alene Crawford, have hereunto set our hands at Elyria, Ohio, this 10th day of OCTOBER 1949.

Witness { Edna Mae Wilson
Edna Mae Wilson
Ella A. Baker, Fred E. Baker
Edward W. Eyanish, Annabell M. Eyanish
Robert Allen Crawford, Charlotte Alene Crawford

State of Ohio } Before me a Notary Public in and for said County and State, personally appeared
Lorain County } Ella A. Baker and Fred E. Baker her husband, and Edward W. Eyanish and Annabell M.
Eyanish and Robert Allen Crawford and Charlotte Alene Crawford, who did acknowledge the signing
of the above plat to be their free act and deed.
In Witness whereof I have set my hand and caused my official seal to be
affixed at Elyria, Ohio, this 10th day of OCTOBER 1949

Edna Mae Wilson
Notary Public.

EDNA MAE WILSON, Notary Public
My commission expires May 6, 1950

The above plat of Westview Allotment N° 3, was duly approved by The Planning Commission of The City of Elyria, Ohio, at a meeting of said Commission held October 27, 1949.
The Planning Commission of The City of Elyria, Ohio.

Attest Pearl Sautle
Clerk

by Henry W. Arel
President

TRANSFERRED
OCT 29 1949
Frank Myers
AUDITOR

Received for Record NOV 1 1949
at 3:40 P. M. Recorded Nov. 16 1949
in Record Vol. 14 Page 36
John B. Mitchell
County Recorder

Plat Vol 14 Pg 36
MAP Pg 6-60