
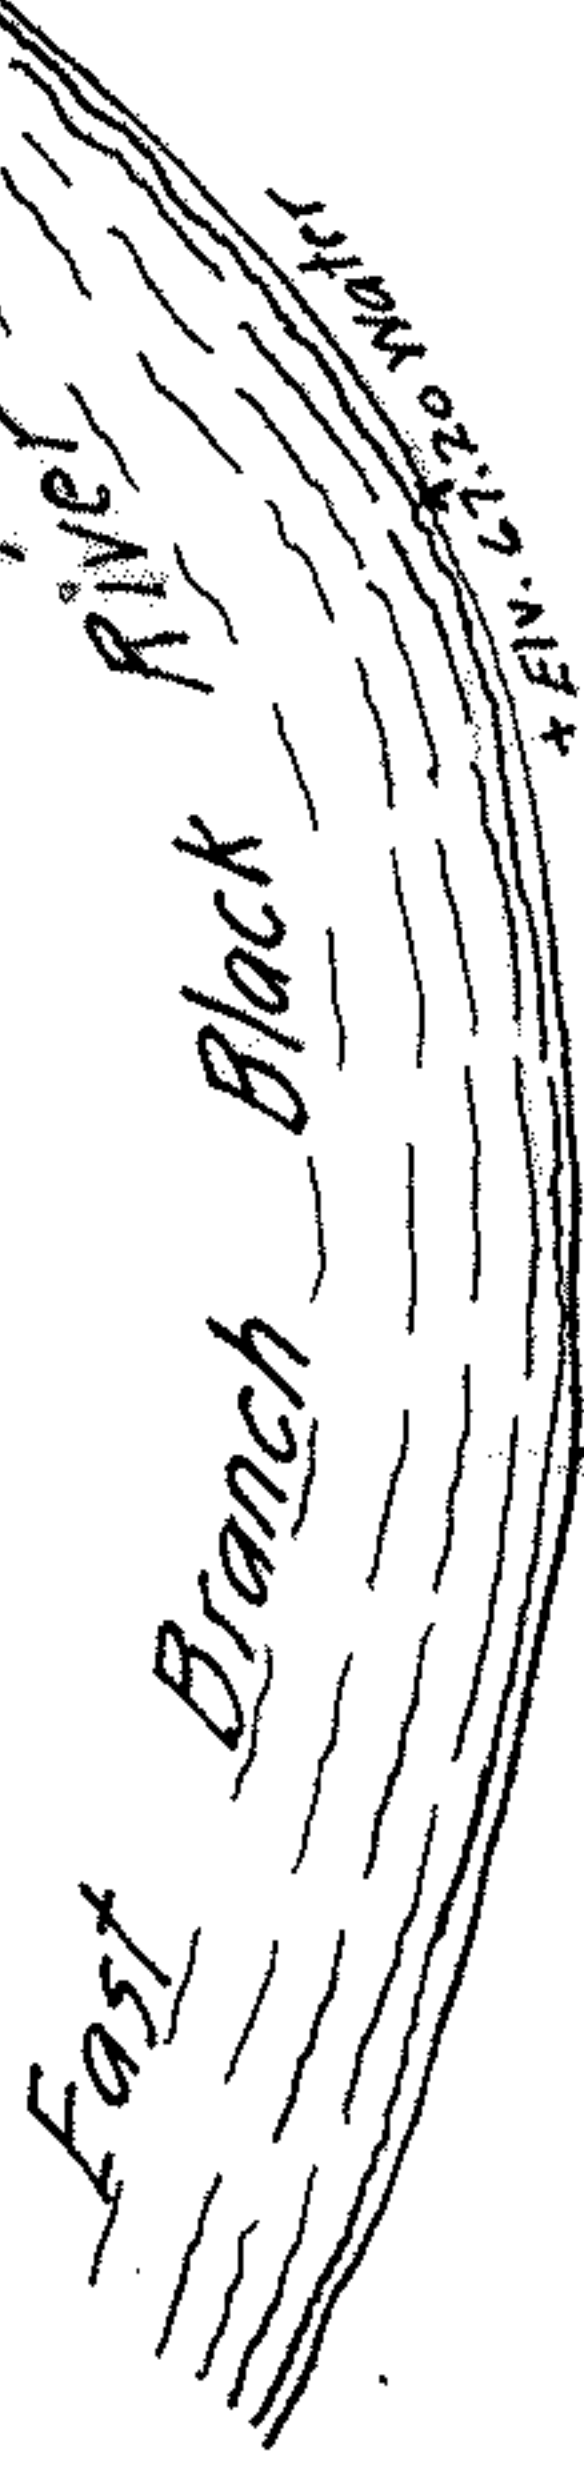


Floyd G & Marjorie V. Worthington.
D-Vol. 336 Pg. 342 July 27, 1944.

 

*Map Showing
Location of East River Road
in Section 6, Carlisle Township
and in Lot 93 Eaton Township.
Lorain County Road Record
Vol. 1-Pg. 111-Established Jan. 6, 1831.
Lorain County, Ohio.*

*Scale - 1" = 50'
J. W. Warden, Registered Surveyor.
April 1, 1948.*

*Note: Ownership of parcel shown in yellow
outline - fee in Harry A. Pounds and
Mildred Louise Peffer.
Denhurst Road, 40 feet in width, was laid out
as the "Bingham Road", Lorain County Road
Records, Volume 3-Pg. 323 - March 11-1897*

*Robert C. Jaeger
D-Vol. 392 Pg. 556-Aug-6-1946*

PPN 10-00-006-105-777

MAP PG 10-00-006-C