



The Elywood Co. D-Vol. 534 Pg 168 Dec. 6, 1951.

610.12 51°13'E

340.12

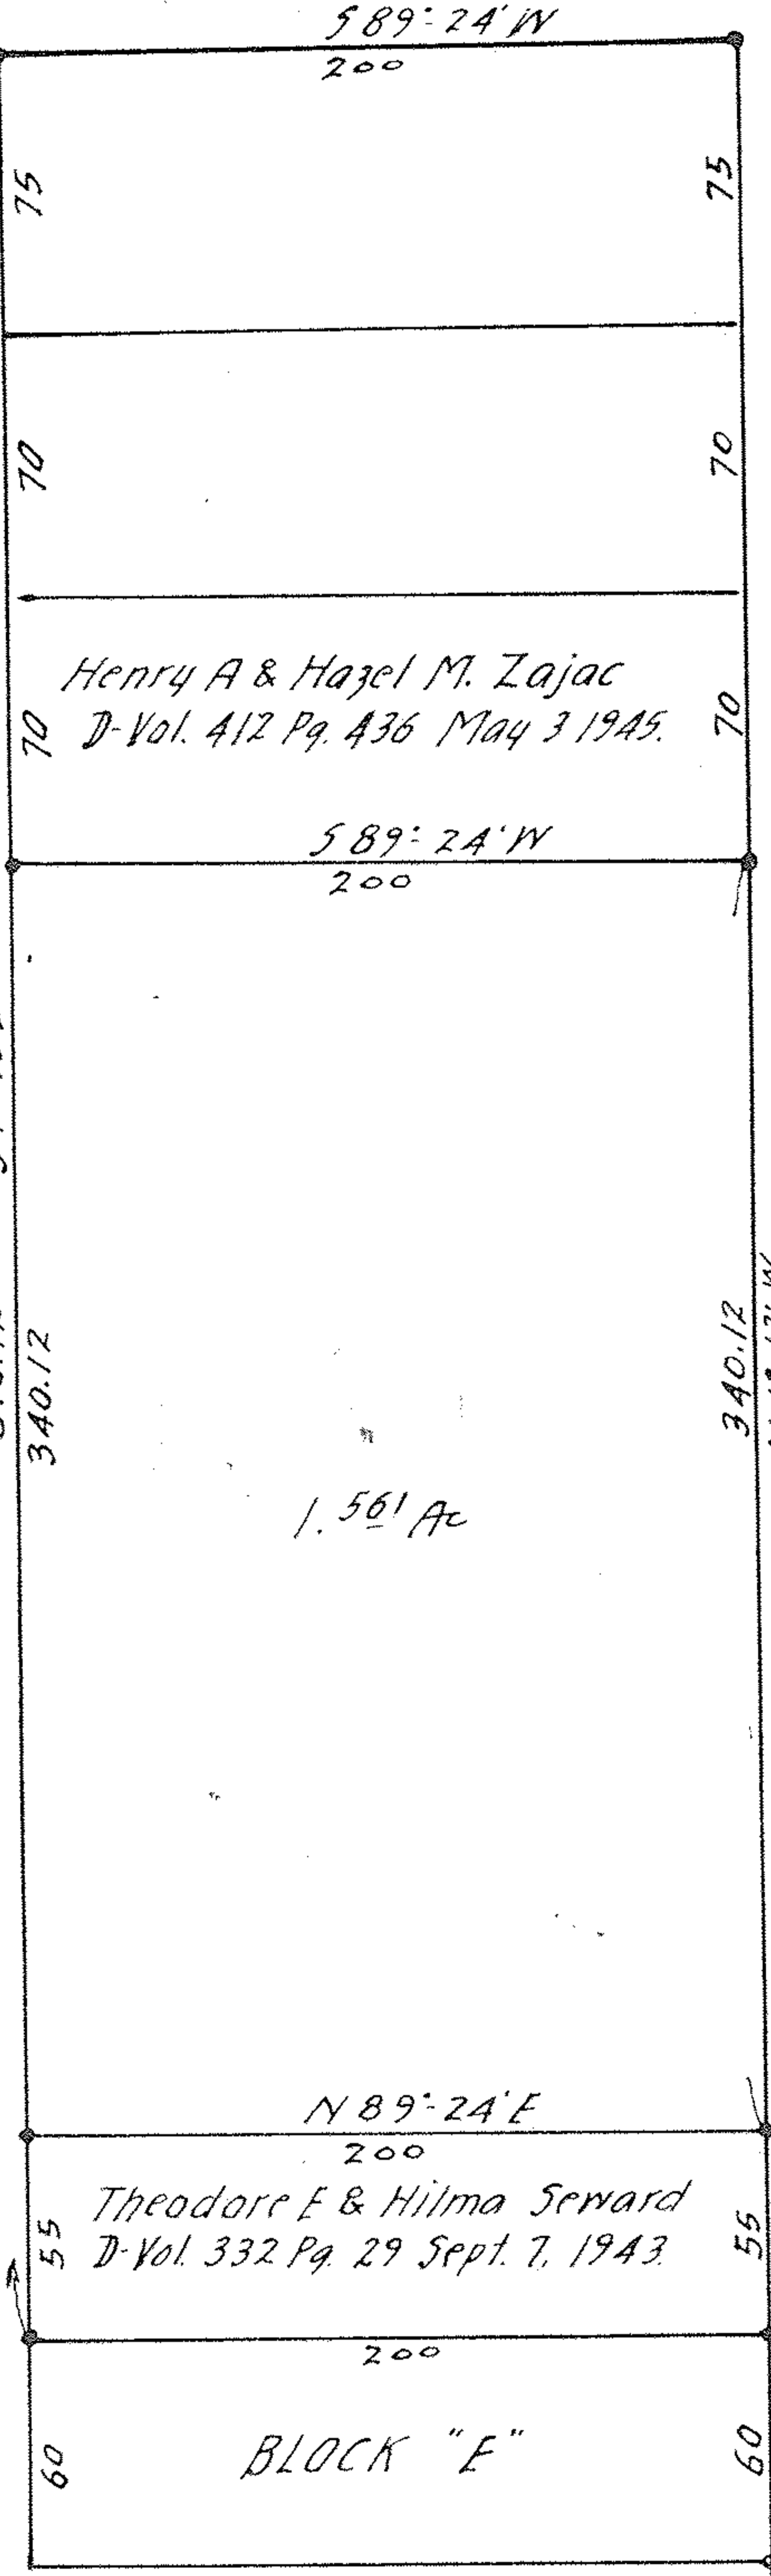

1.561 Ac

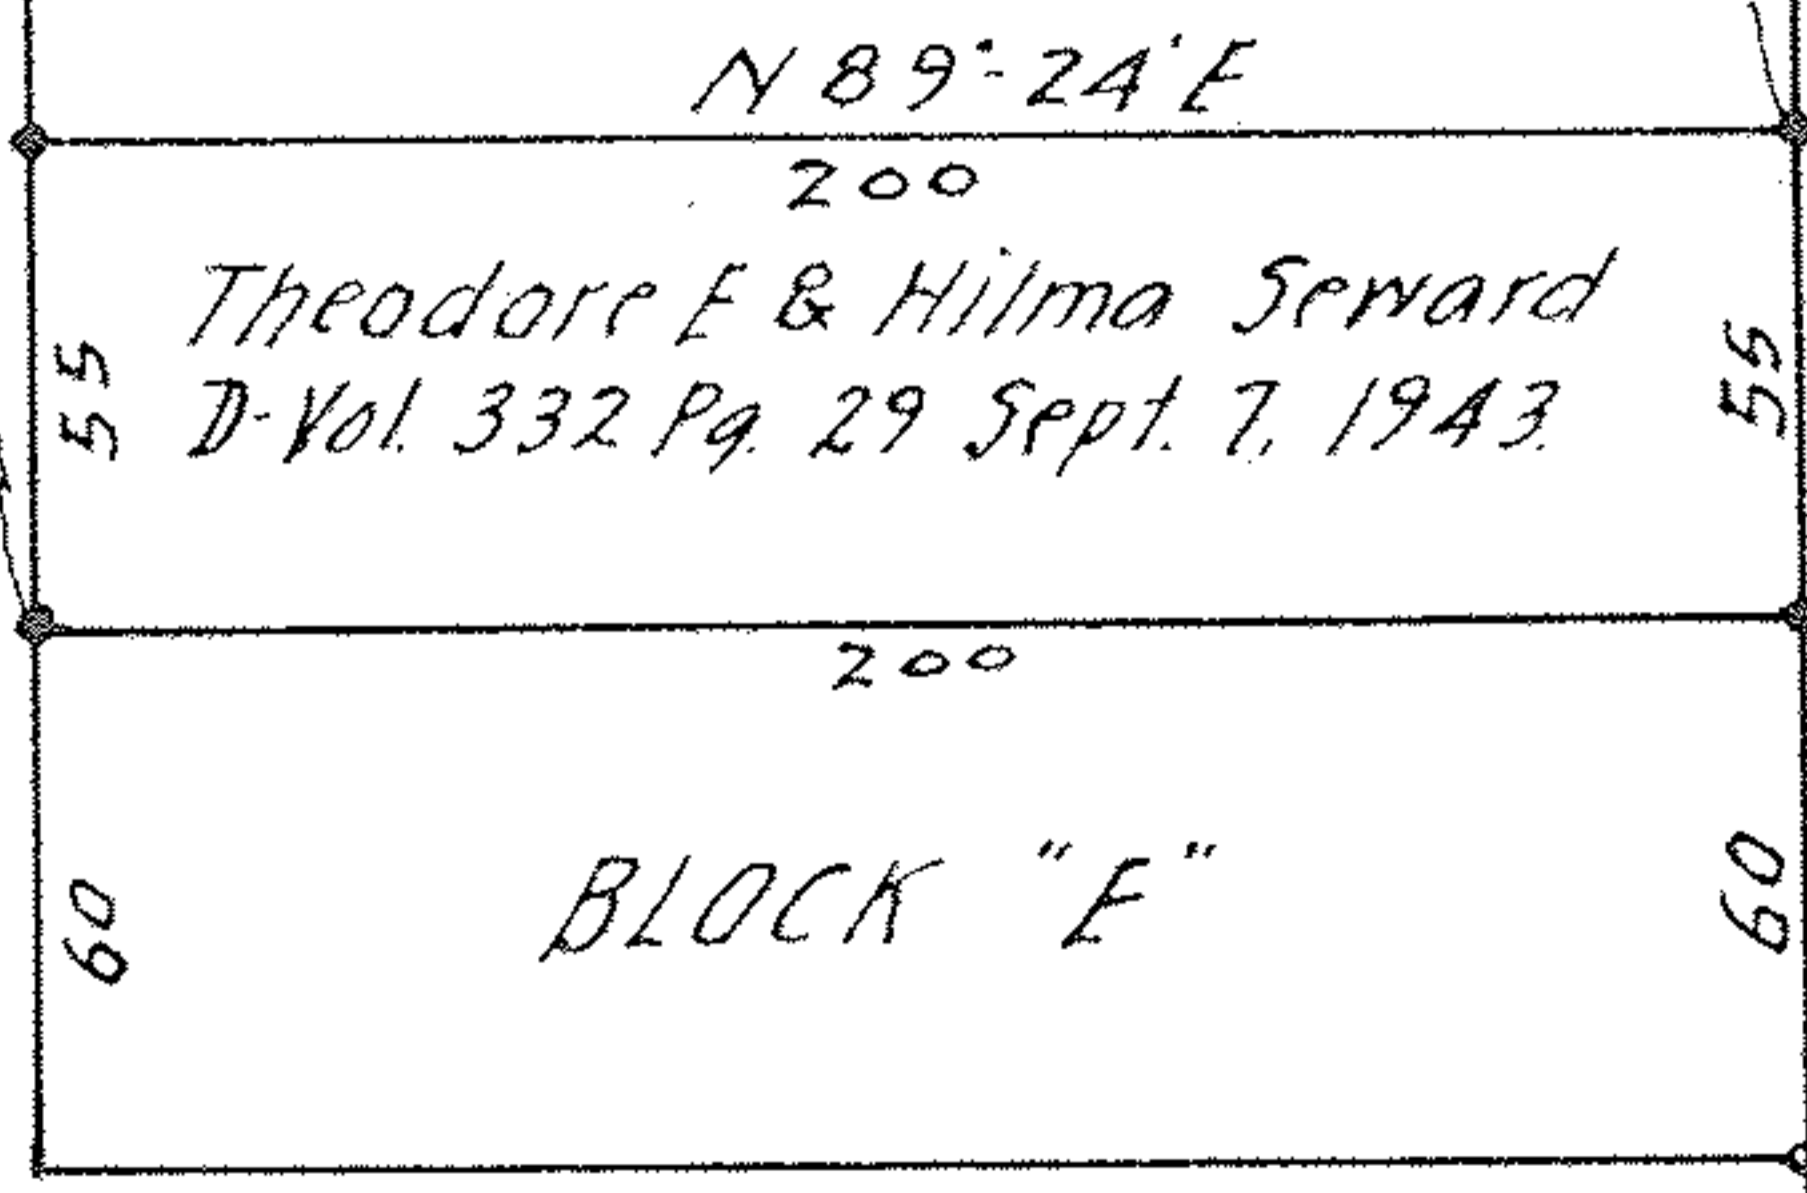

340.12 N 1°13' W

East line Lot 160

GULF ROAD 60'

POPLAR ST. 60

DILWORTH ST. 50'

PPN 06.25-160.000.044

MAP PG 6.85

Survey for
 THE SAVINGS DEPOSIT BANKTH TRUST CO.
 Original Lot 160 East of Black River.
 Elyria Twp., Elyria City, Lorain County, Ohio.
 Scale 1" = 60' Dec. 27, 1952.
 J. W. WardenTH Associates Reg. Surveyor's.