




# Carlson Surveys

June 30, 2008  
Job: 1601-66



**Island Rd. 60'**

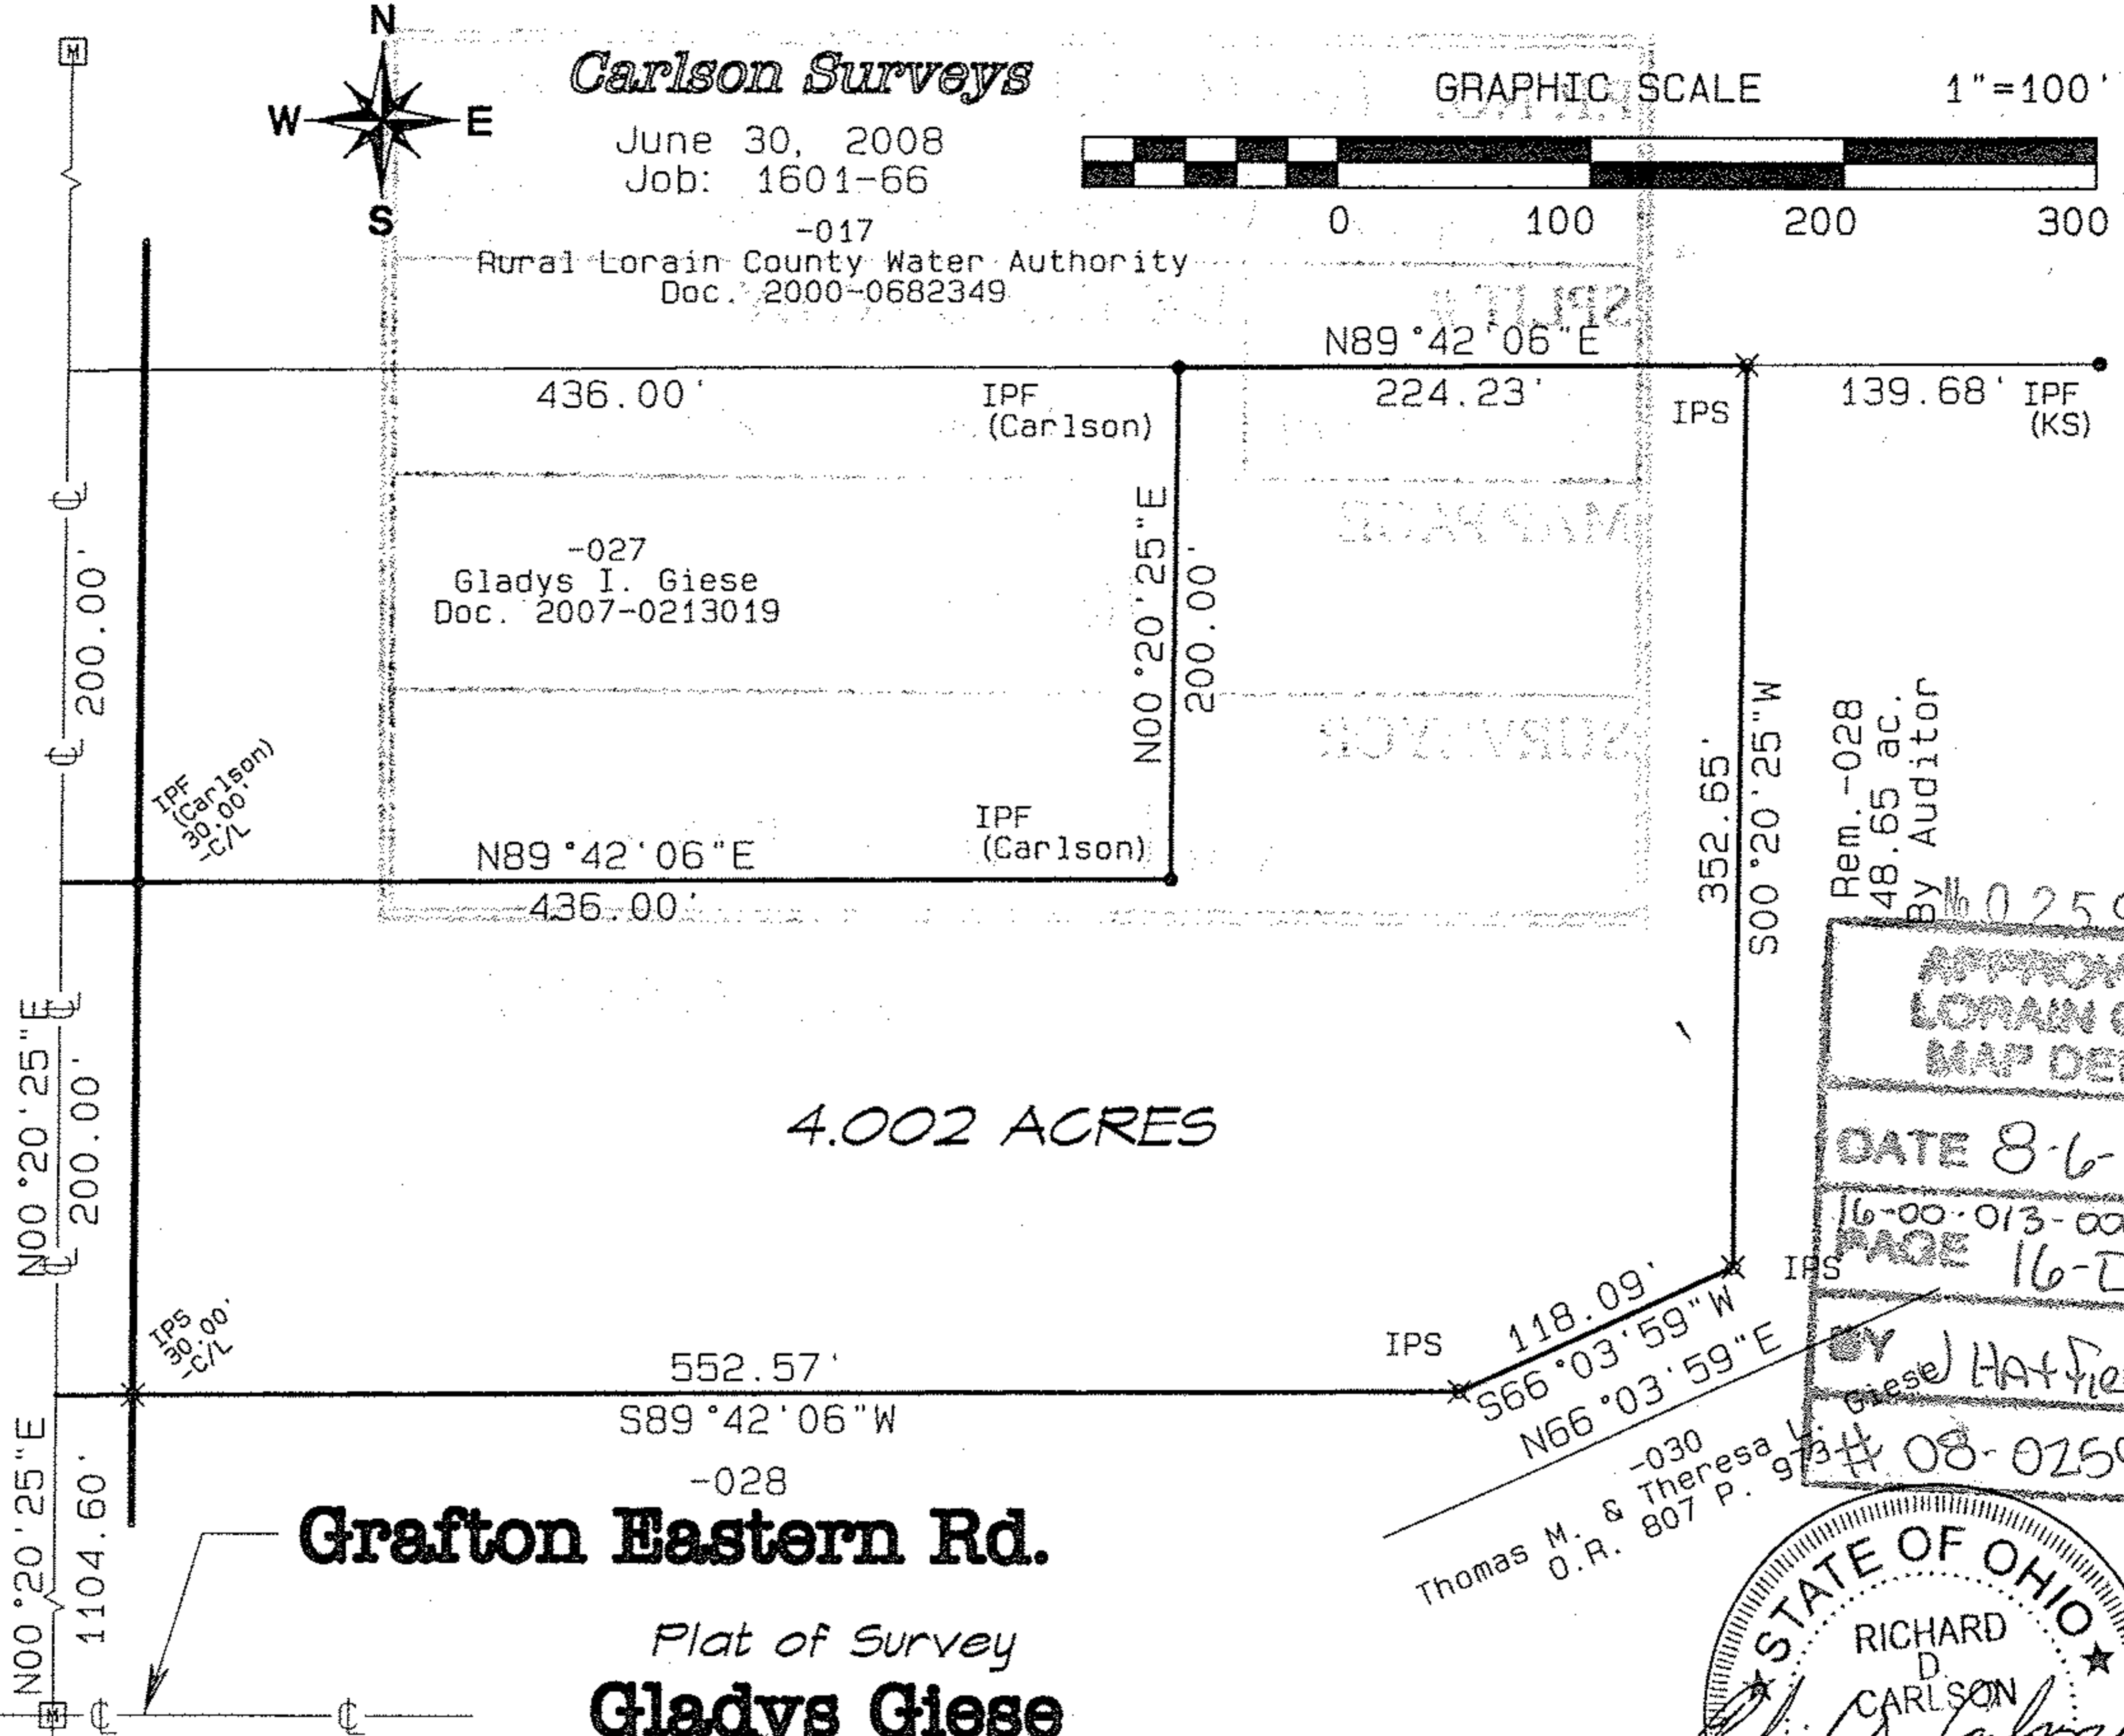

4.002 ACRES

**Grafton Eastern Rd.**

Plat of Survey  
**Gladys Giese**

Grafton Twp. O.L. 13  
Lorain Co. Ohio

Rem. -028  
48.65 ac.  
By Auditor #02594


APPROVED  
LORAIN CO.  
MAP DEPT

DATE 8-6-08

16-00-013-000-028  
PAGE 16-D

BY Giese/Hatfield

# 08-02594

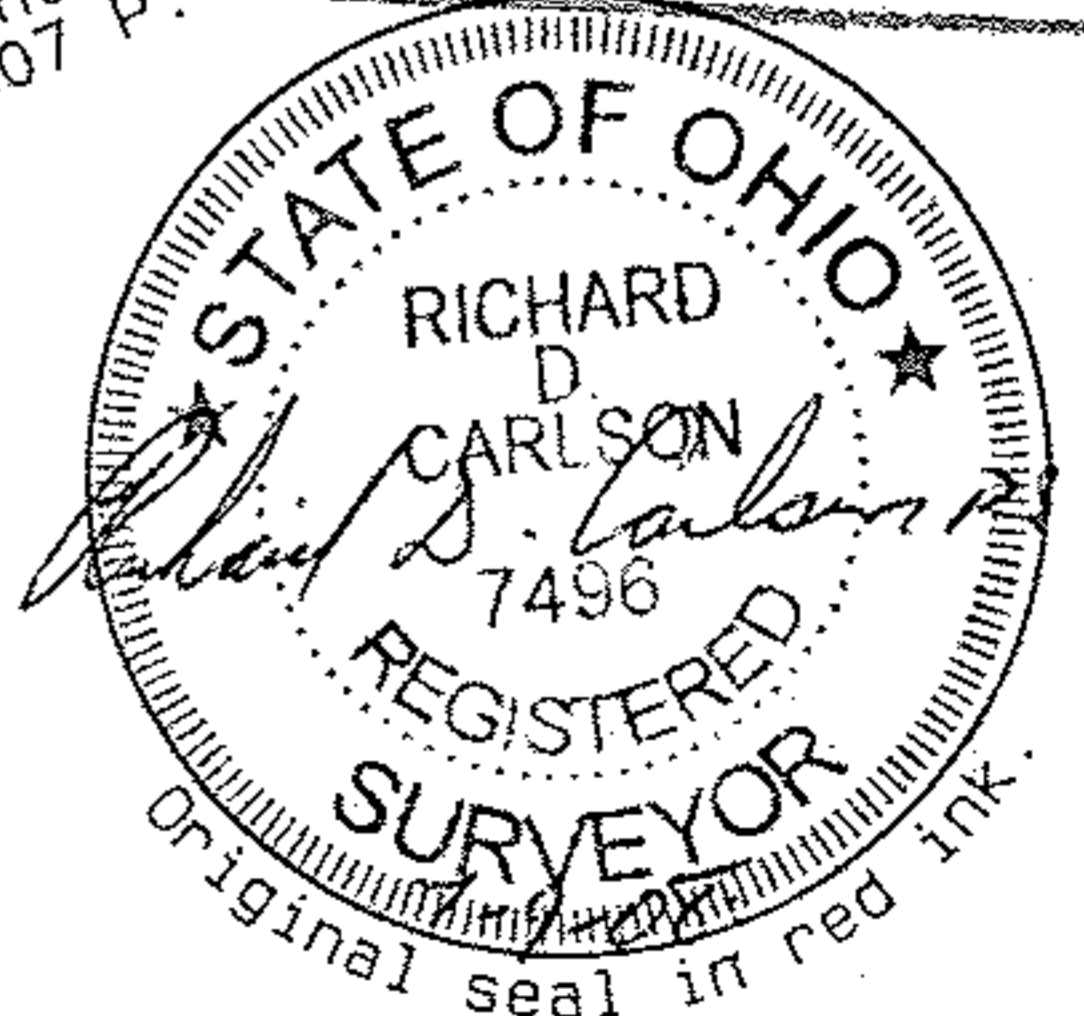

Thomas M. & Theresa L. Giese  
O.R. 807 P. 9/3/08