


200190 B

The Harshaw Chemical Co.

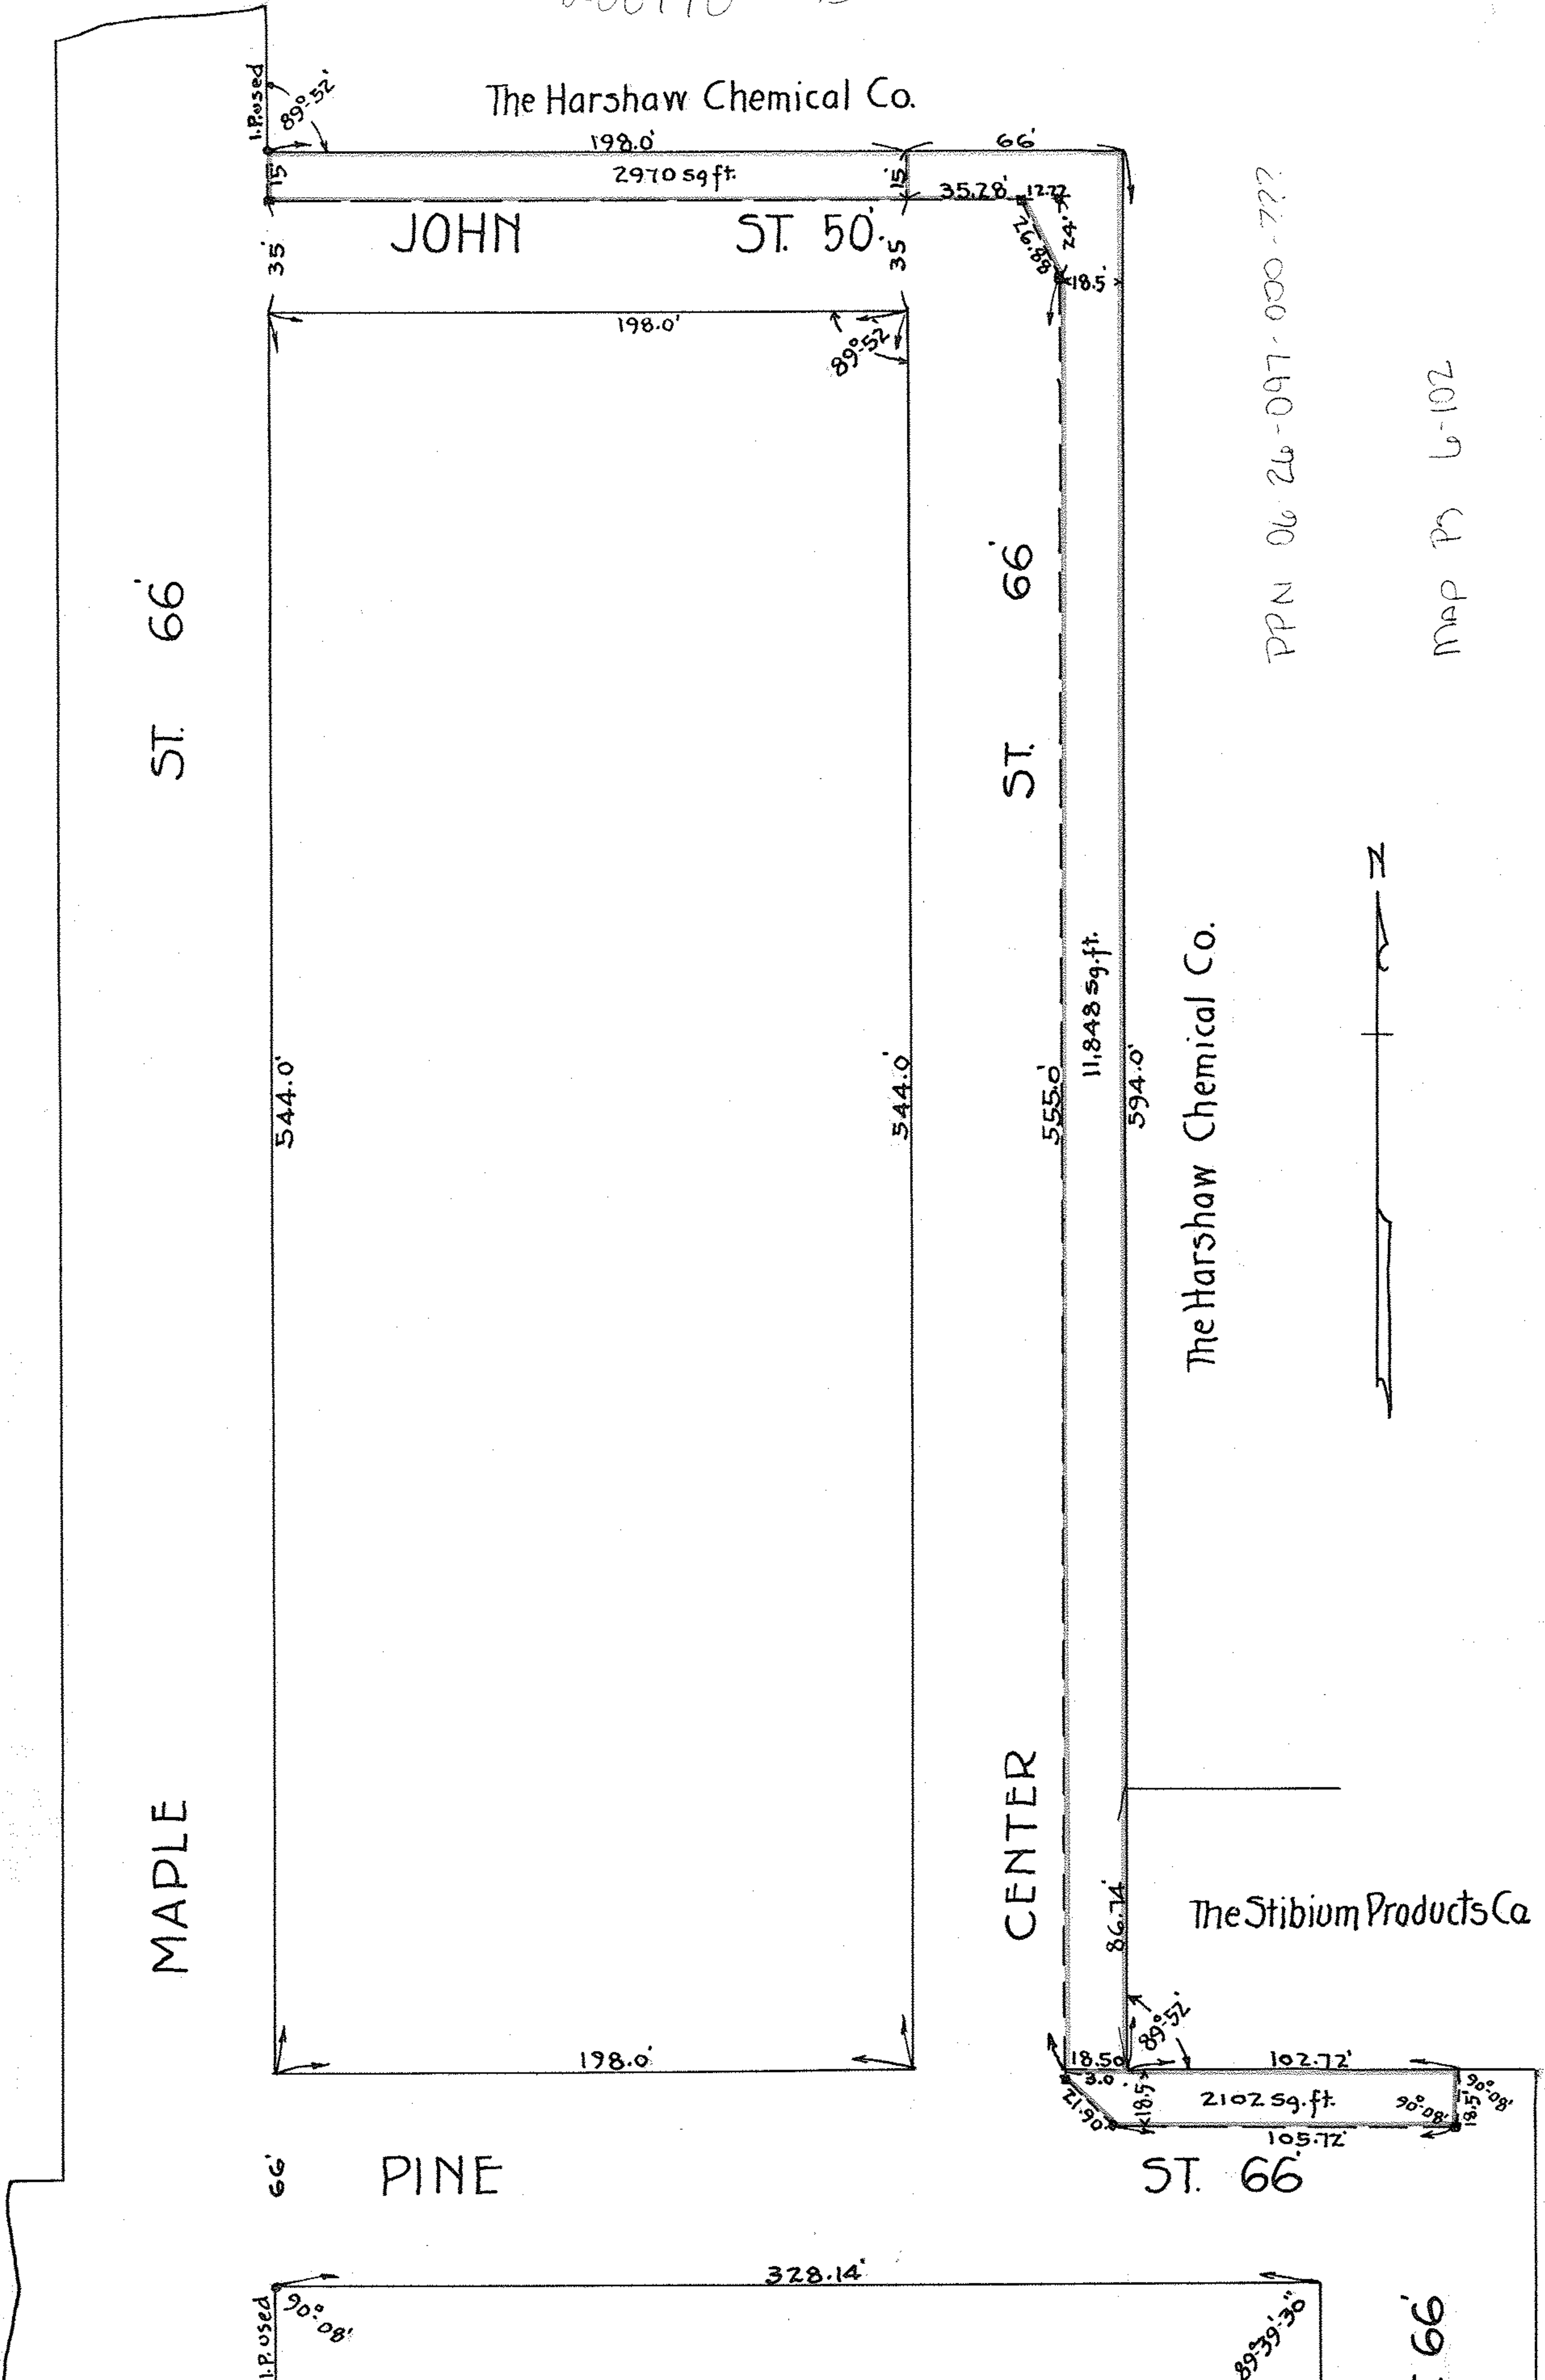

PPN 06 26-097-000-???

MAP P3 L-102

The Harshaw Chemical Co.

The Stibium Products Co.

Plat of part of  
JOHN ST.-CENTER ST. & PINE ST.  
 Elyria, Lorain Co., Ohio.

Parts of Streets sought to be vacated shown in red.

Sept. 17, 1930.

Scale 1 inch = 50 feet.

Wardner & Lamdon, Civil Engineers.

CEDAR ST. 66'