
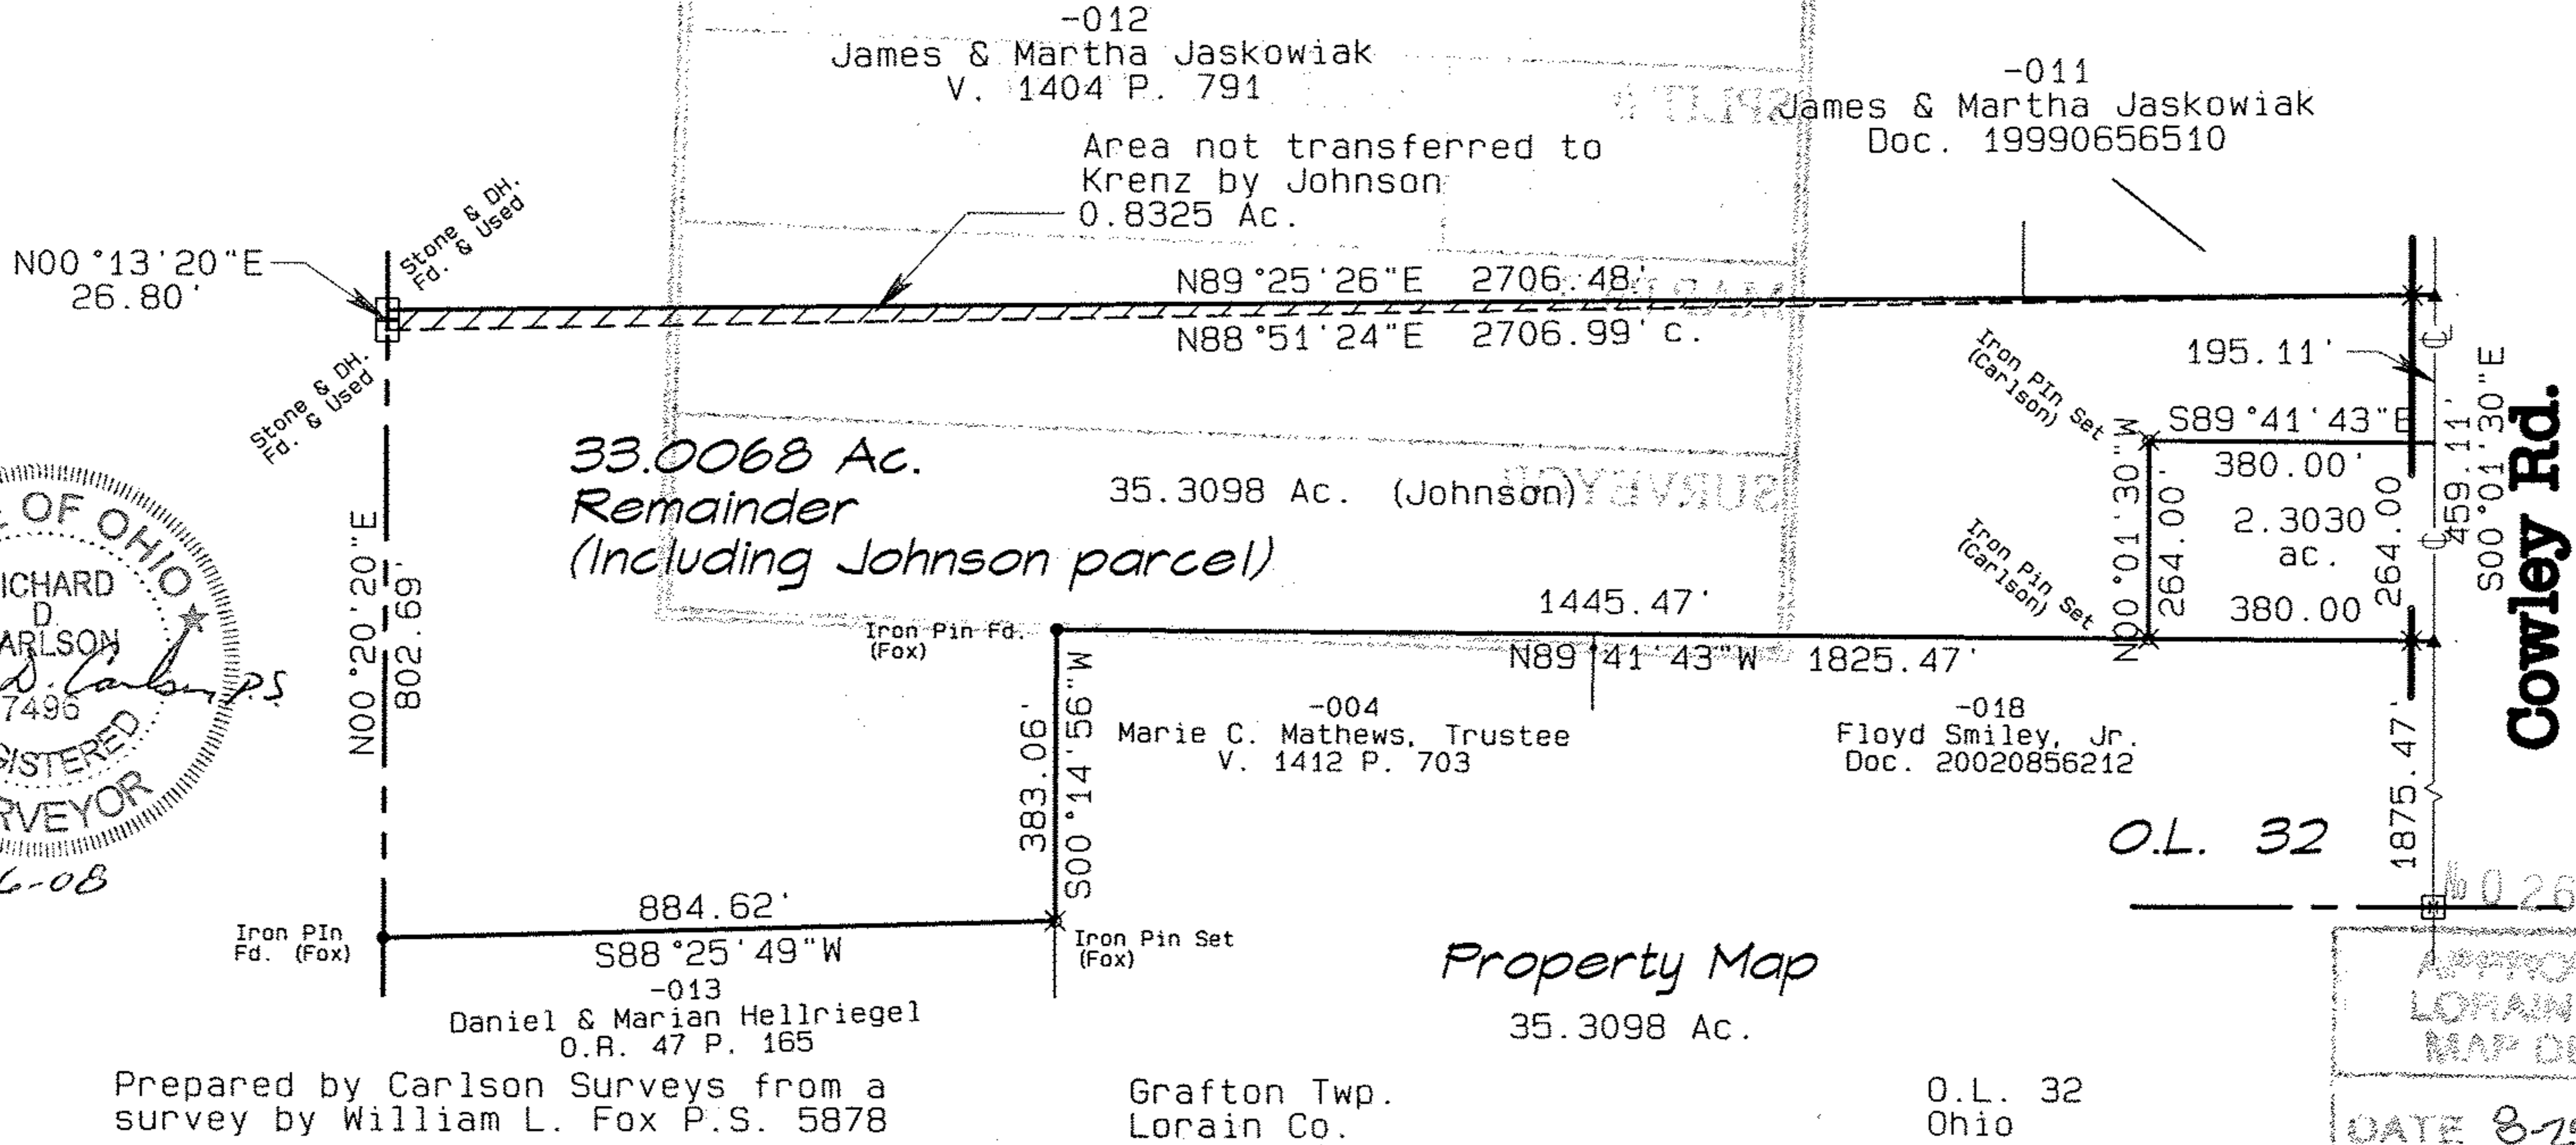


GRAPHIC SCALE 1"=300'

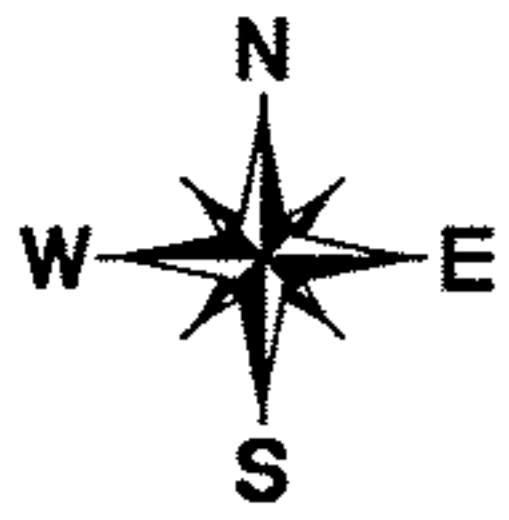


Prepared by Carlson Surveys from a survey by William L. Fox P.S. 5878

Grafton Twp. Lorain Co.

O.L. 32 Ohio


APPROVED LORAIN CO. MAP DEPT
DATE 8-25-08
16-00-032-000-015 PAGE 16-D
BY J Hatfield
#08-02603

GRAPHIC SCALE 1"=100'

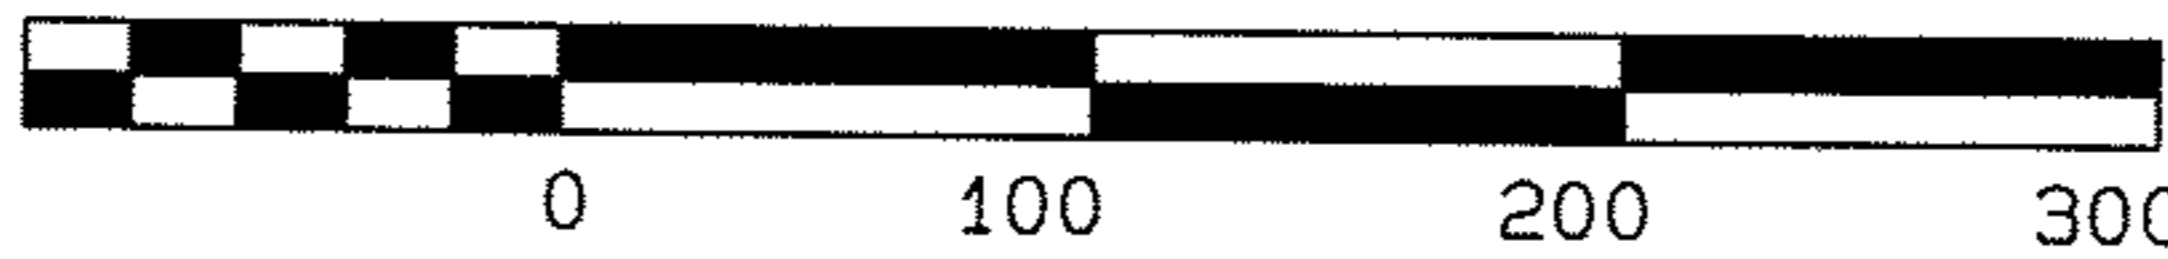

Rem. -015
33.01 ac. by auditor
32.18 ac. calc.

No 02603
APPROVED LORAIN CO. MAP DEPT
DATE 8-25-08
16-00-032-000-015 PAGE 16-D
BY J Hatfield
#08-02603

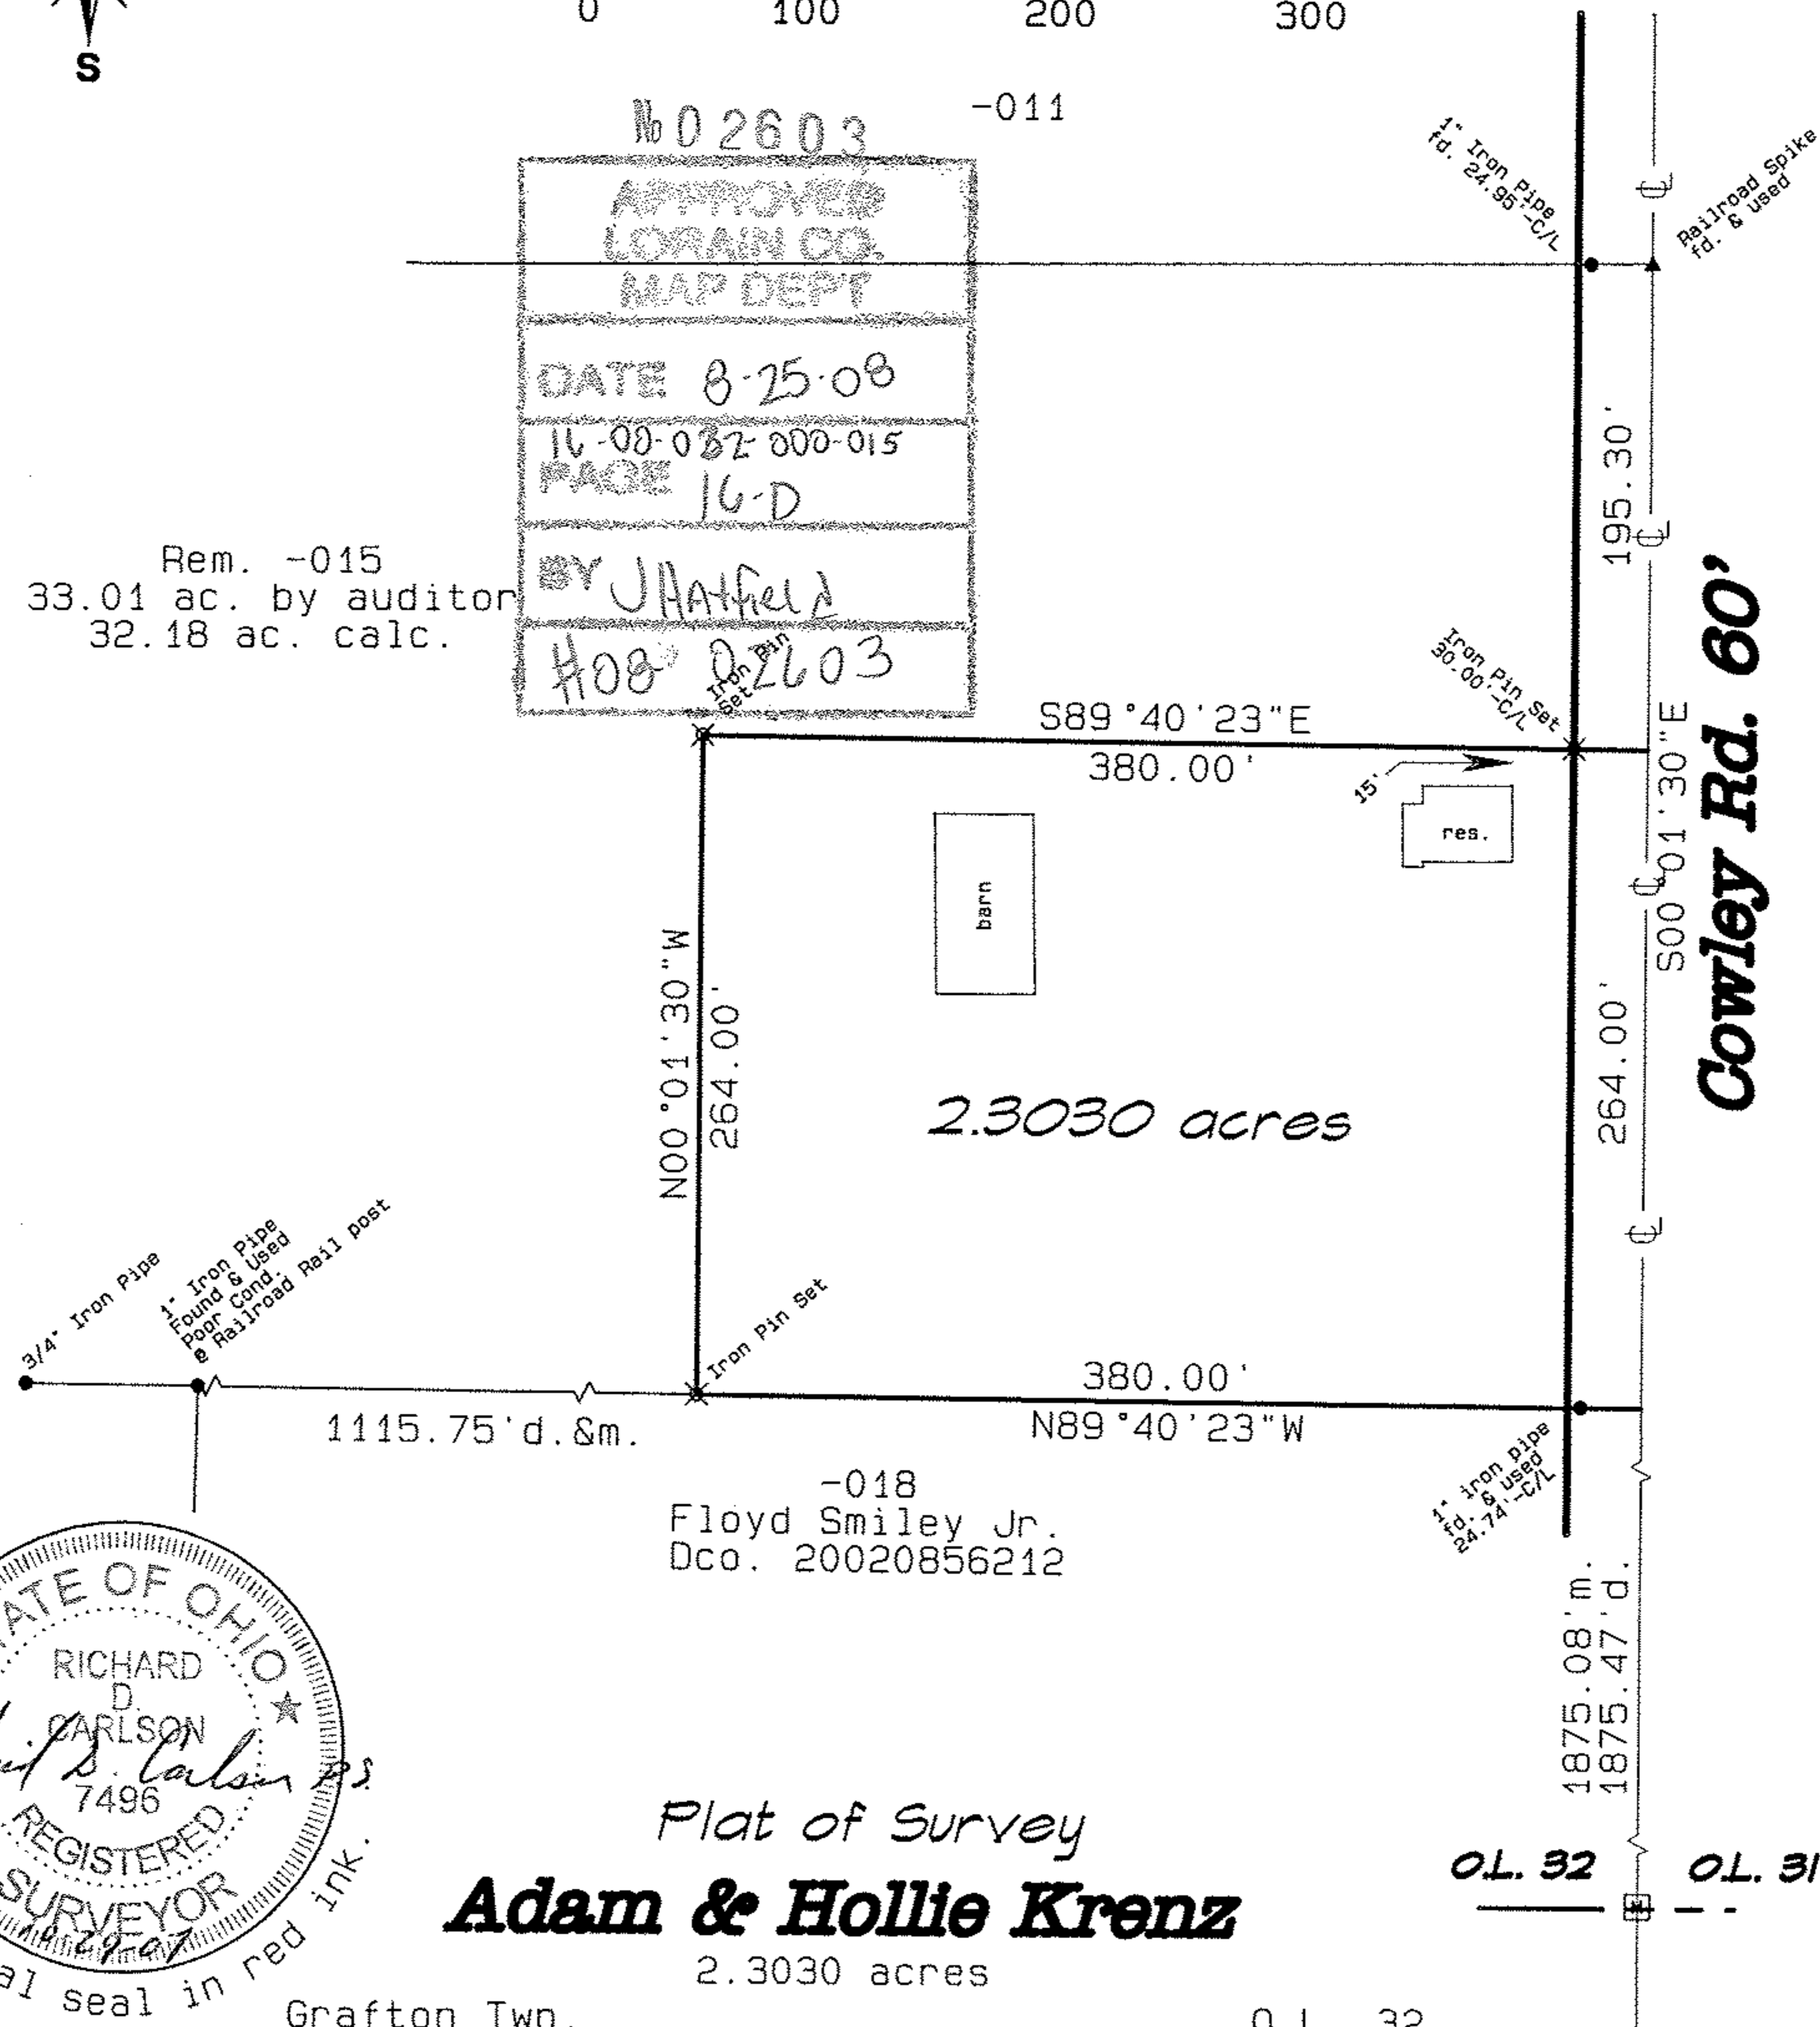

Grafton Twp. Lorain Co.

O.L. 32 Ohio