


10/0307

10-307



Iron pins found or set at all points marked.

Survey for Hugo F. Bouse
 Orig. Sec. 18 Avon Lake Village Lorain Co. Ohio
 Scale 1"=40' Oct, 3, 1932 Warden & Laundon. C.E.

Mary S. North - Sue D. Walser et al
 N 0:12:54" E 592.68
 580.20
 12-4-1919 D.V. 164-342
 Christ E. Ellis 231-285 - Oct 5-1943

1943

Curve data for N. R. of Way line
 Lake Shore Electric Ry
 $\Delta = 0:54:44"$ 52.89 ch N 82:11:21" E
 $\Delta = 0:54:38"$ 52.78 ch N 83:06:02" E
 $\Delta = 1:05:28"$ 63.27 ch N 84:06:05" E
 $\Delta = 0:14:06"$ 13.63 28.24 N 84:52:55 E
 PC 25' 40' 25' 40'

NORTH DRIVE
 40'