


GRAPHIC SCALE 1"=500'

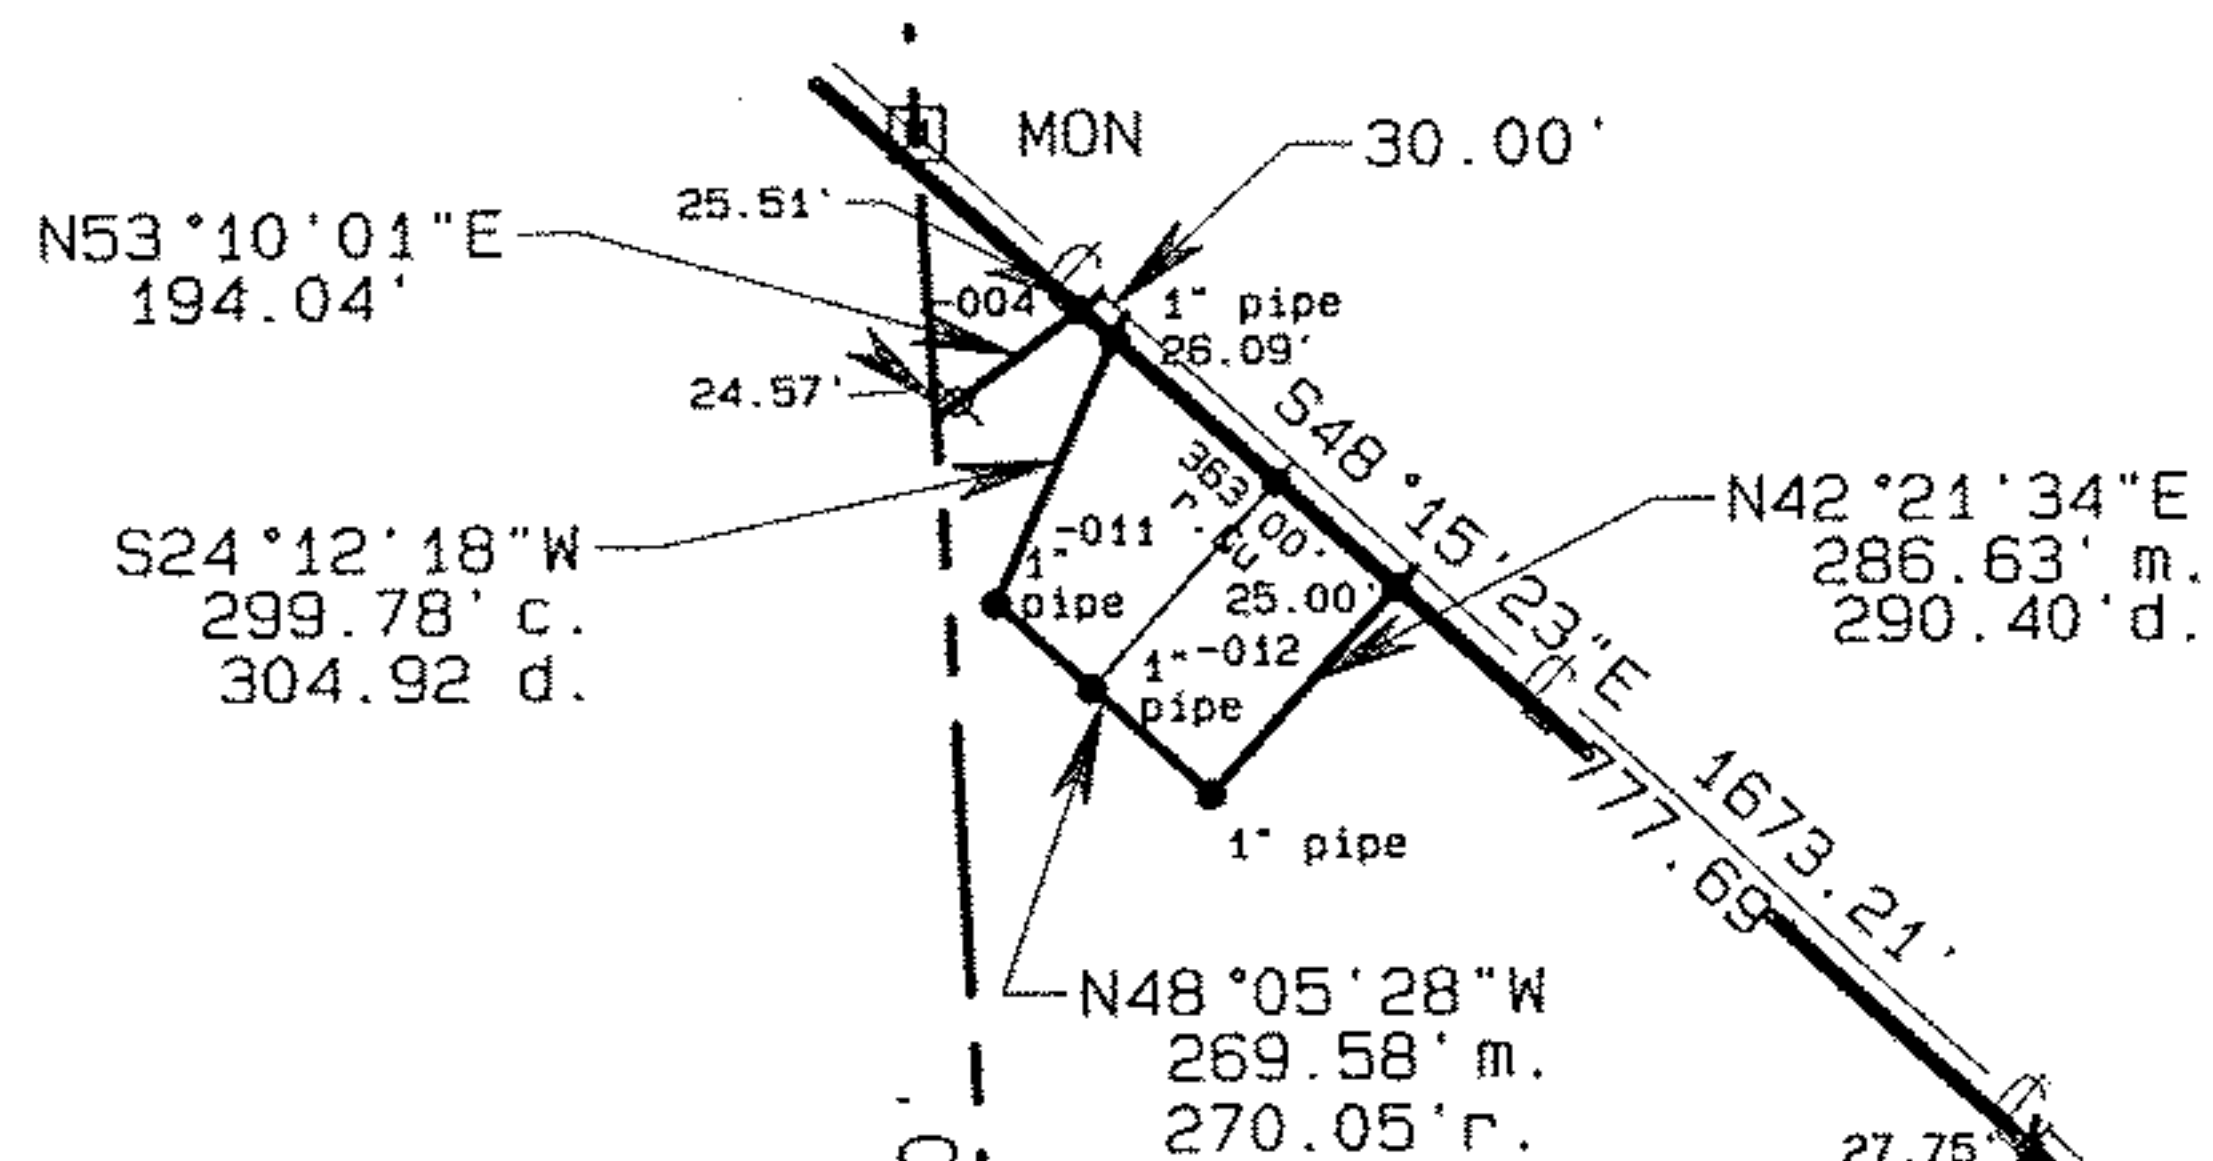

Adjoining Owners


- 004 Donald E. & Marion L. Stoll  
O.R. 189 P. 593 Pcl. 2
- 011 Jarrod T. & Kristina M. Moffit  
Doc. 20070207481
- 012 Jarrod T. & Kristina M. Moffit  
Doc. 200700207481 Pcl. 2
- 014 Amber Bunnow & Lori Lewis  
Doc. 20030936656
- 007 Alden L. & Sandra D. Eckler  
O.R. 68 P. 54
- 008 Alden L. & Sandra D. Eckler  
O.R. 68 P. 54
- 006 Richard H. & Martha E. Hecock  
O.R. 919 P. 510 Pcl. 1

Huron Co.

Lorain Co.  
O.L. 9

New London Eastern Rd. 50'

Gore Orphanage Rd. 60'

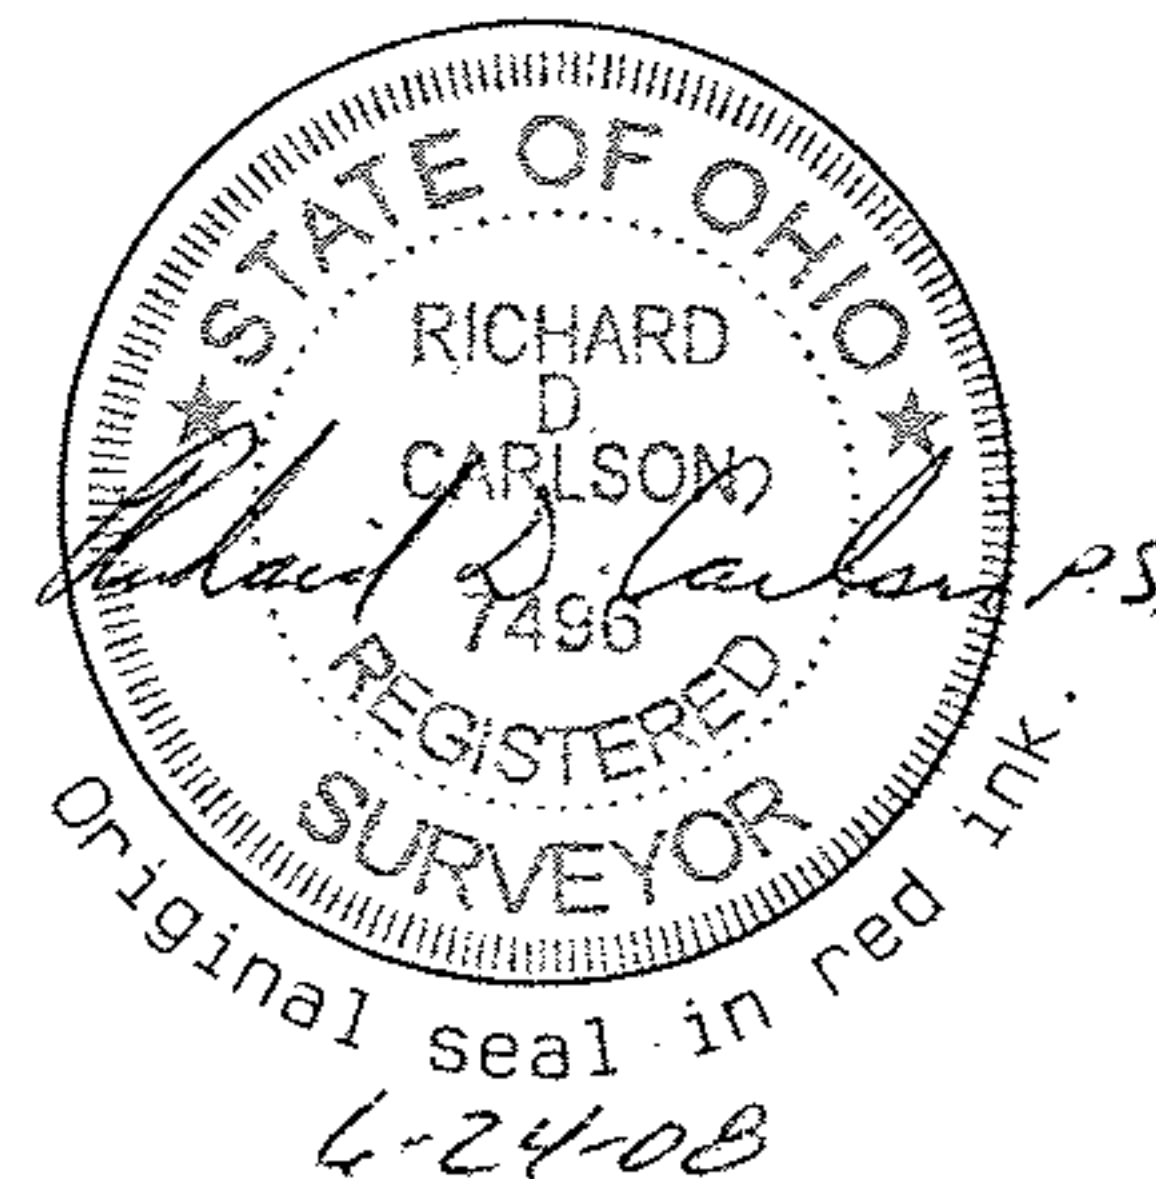

114.1658 ac.

Plat of Survey

**Dave Gessner**

Rochester Twp  
Lorain Co.

Tr. 20, O.L. 9  
Ohio

*Carlson Surveys*

April 2008

Job: 2001-02

1" galv.  
pipe fd.  
5.03'W.

fence occ.  
used

1/2" rebar  
used  
"Fox"

1/2" sq.  
axel shaft  
0.06'S  
0.16'E -007

1/2" rebar  
"Fox"  
24.26'-C/L  
1.80'S.

fence post