



Parcel	Owner	Deed
-016	Joseph R. Ramsey	Dec. 2003 - 089943-52
-021	Matthew G. & Norma A. Arasing	Dec. 2005 - 011384
-035	James & Judy Keske	Dec. 2001 - 0759980
-028	Thomas E. & Brenda S. Gyzasal	Dec. 2001 - 0759975
-004	Rodney A. & Cathleen Jo Disbennett	V. 1425 P. 385
-027	Deborah L. Ince	ORV 888 P. 613
-014	David Bowman	ORV 1271 P. 308
-012	Wendel & Barbara Poling	V. 1123 P. 346
-013	Wendel G. Jr. & Kelly A. Wise Poling	ORV 118 P. 457
-020	Dale R. & Jane Marie Hibinger	98-0539670
-016	Mike & Debbie Manno	ORV 635 P. 392
-021	Charles A. & Sandra Manno	ORV 951 P. 574
-022	John & Barbara J. Phillips	ORV 976 P. 650
-023	Scott L. & Leilani M. Coson	99-0586730
-032	Wendel G. Jr. & Kelly A. Wise Poling	Dec. 2001 - 0759979
-033	Dean E. & Marie L. Poling	Dec. 2003 - 0952215

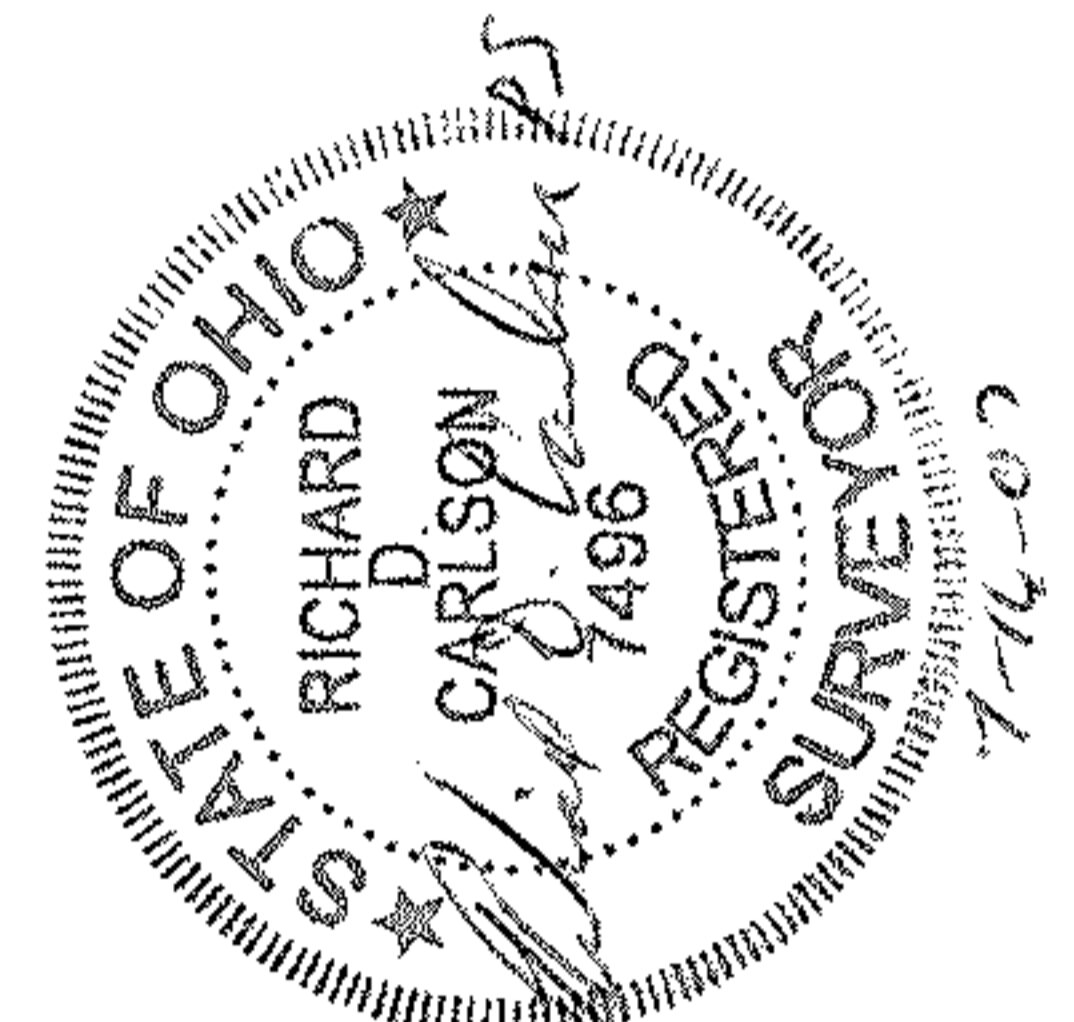

BOUNDARY SURVEY FOR
DEAN ROBERT & WENDEL POLING
 PENFIELD TWP. TRACT 4 O.L. 48
 COUNTY OF LORAIN STATE OF OHIO
 CARLSON SURVEYS
 440-926-0200

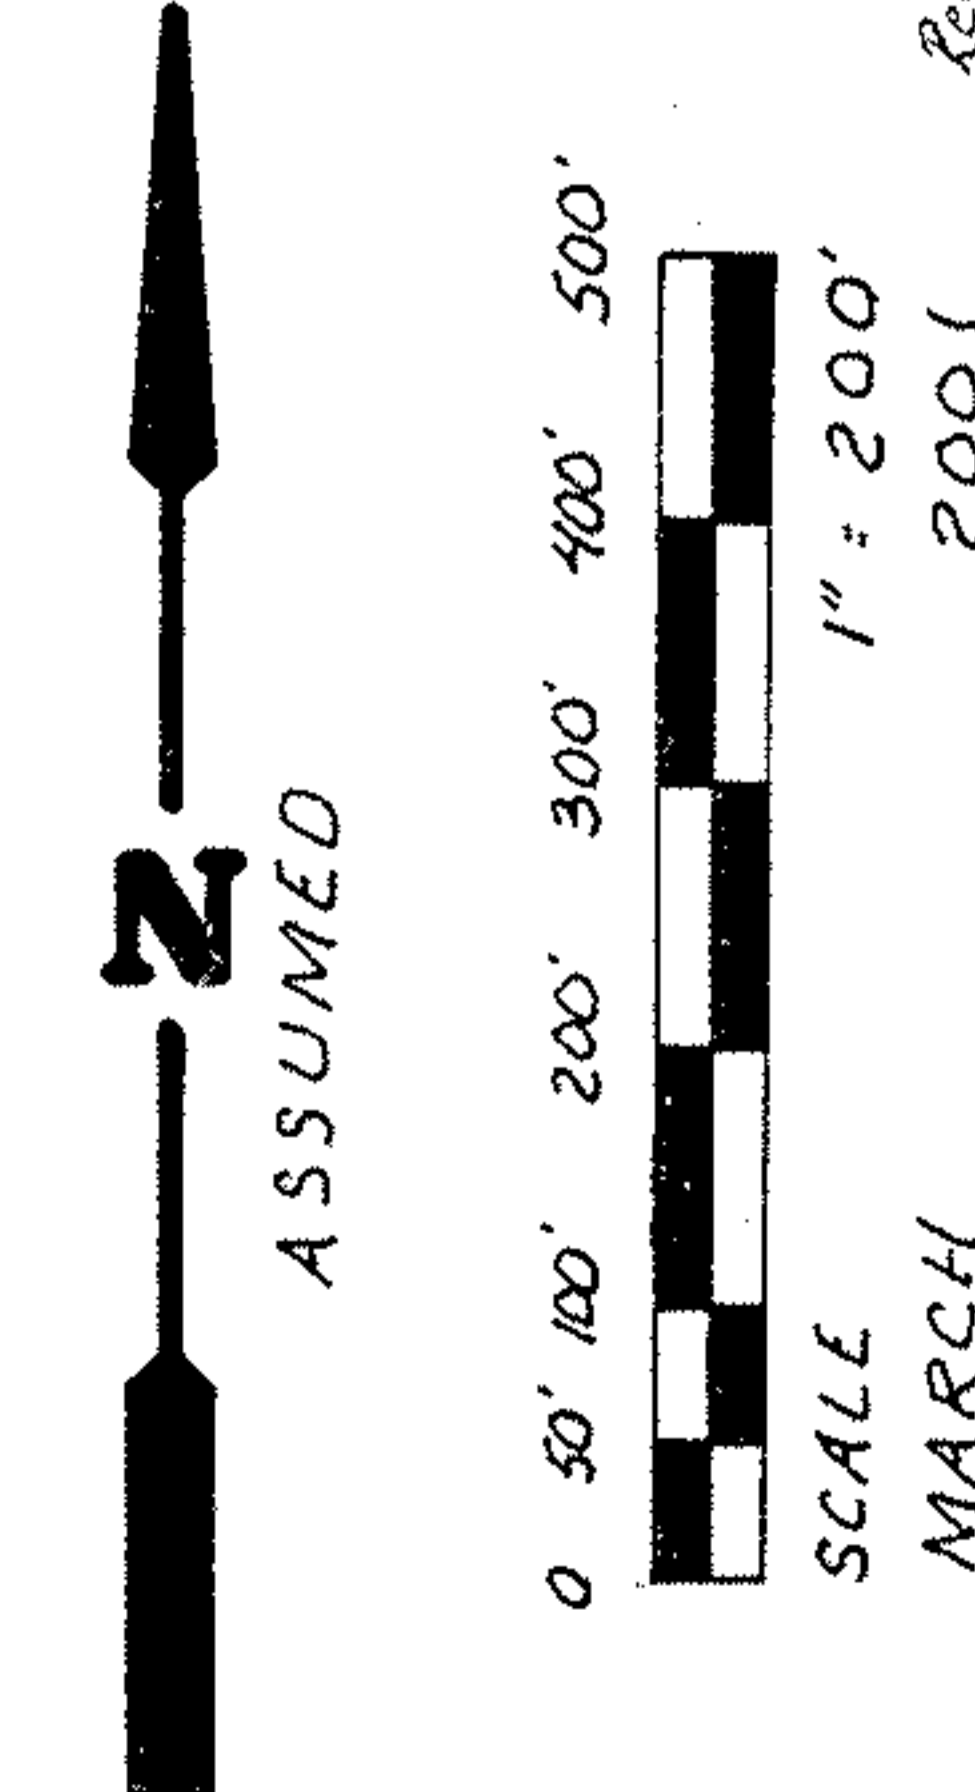

Rev. 7-16-07 Pl. 1, 2, 3 & 4
 Rev. 5-4-01 Bondway, Edin.
 Rev. 4-16-01 Panfield Twp

The basis of bearings is the record bearing for the centerline of Vermont St.
 Bearings are to an assumed meridian and used to indicate angles only

NORWALK-MEDINA RD. 18