


# Exhibit B

Plat of Survey  
**Allan Jones**

Carlisle Twp.  
 Lorain Co.


Section 24  
 Ohio

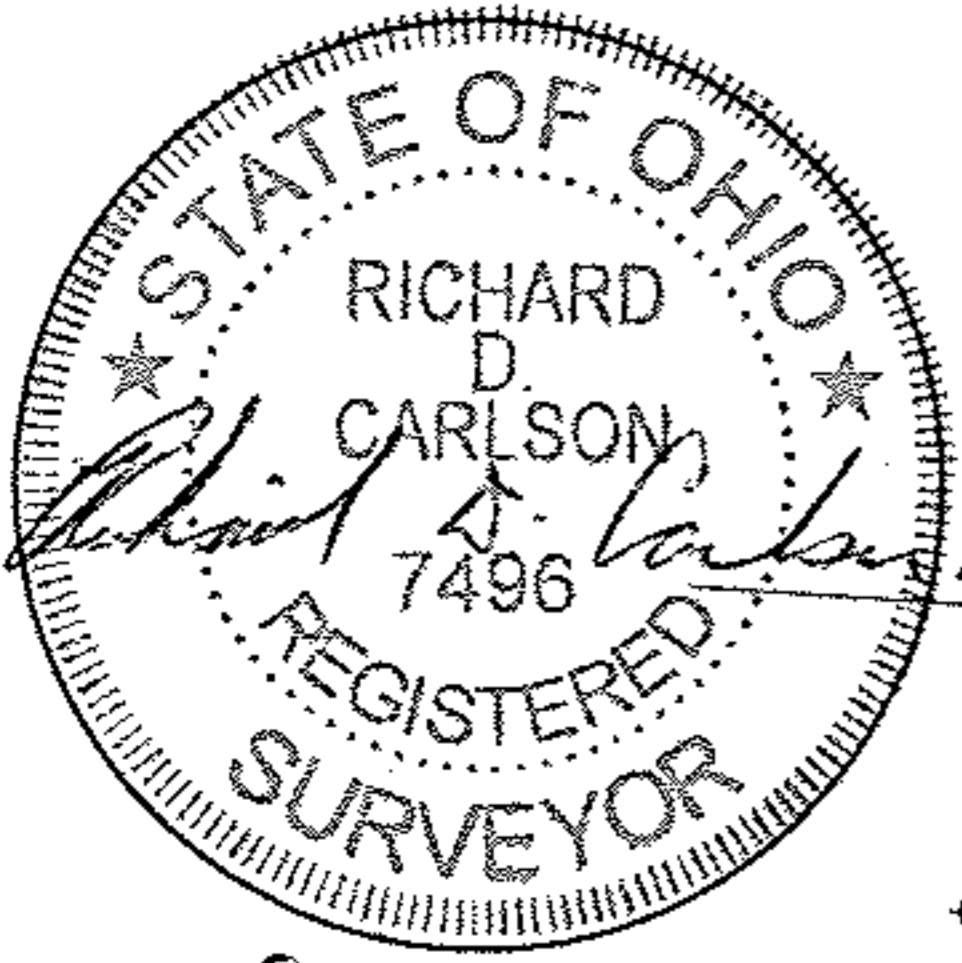

## Banks Rd. 60'



## Hidden Lane 60'

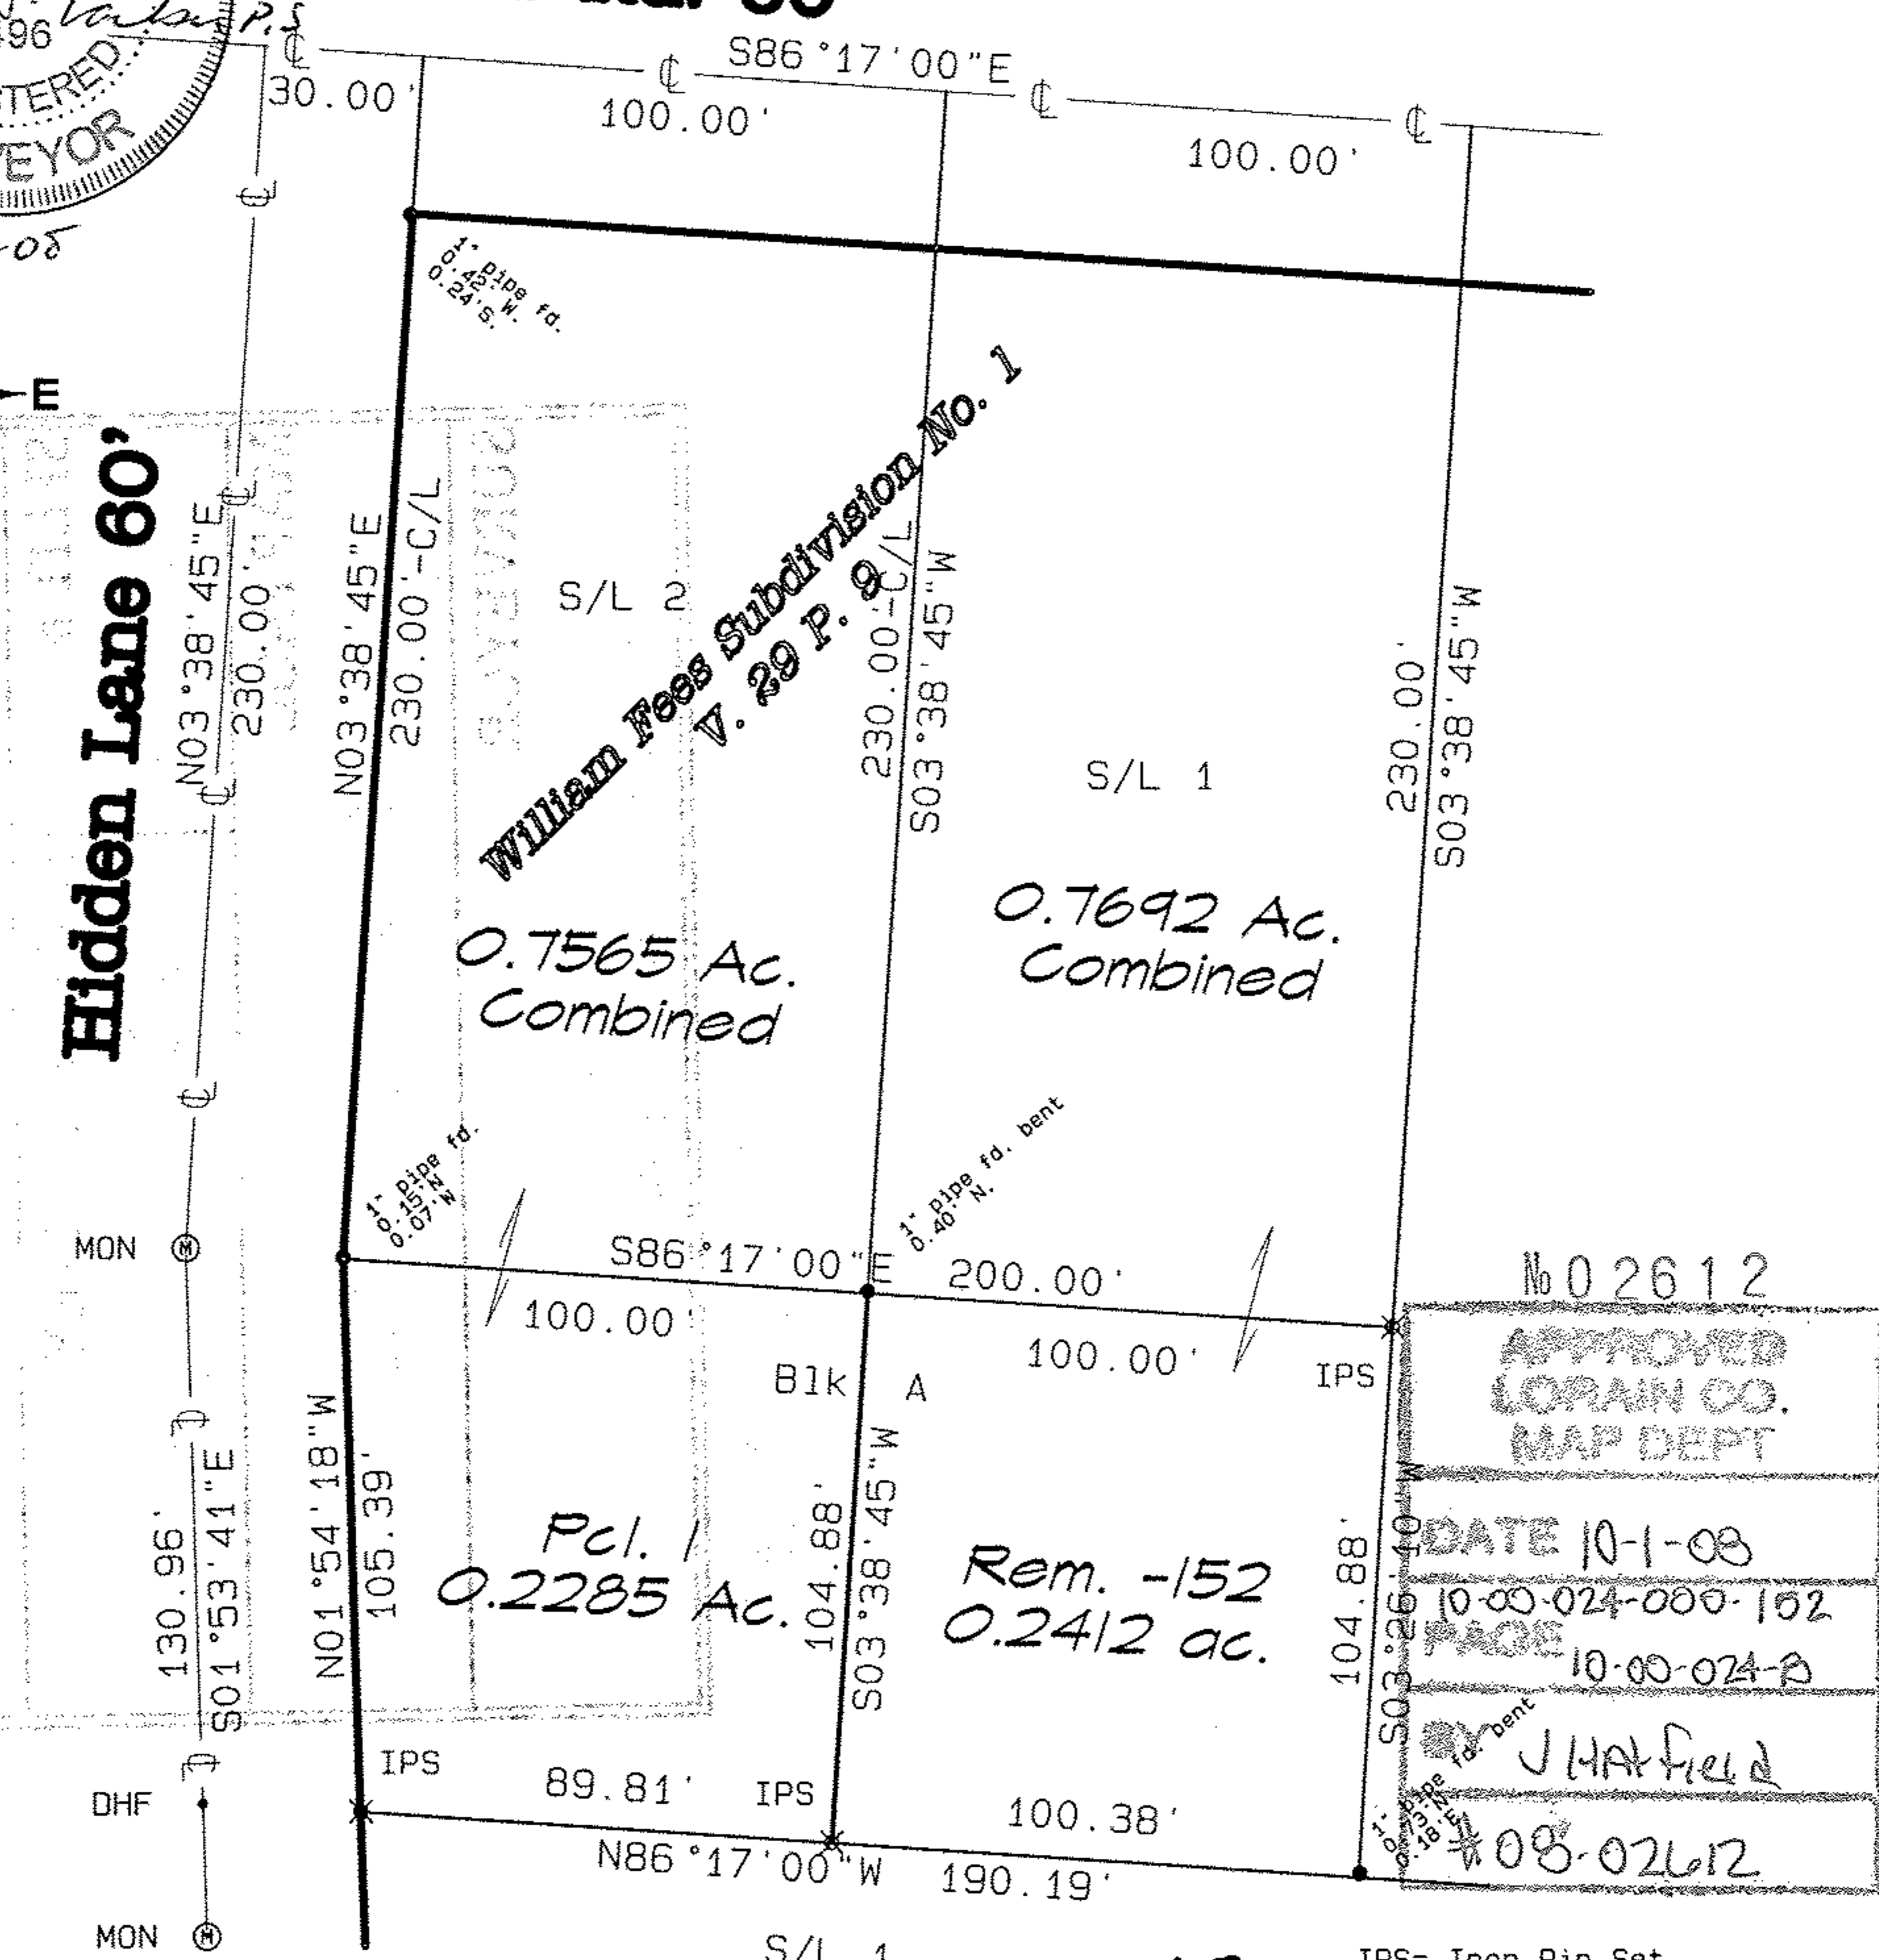

Carlson Surveys  
 Job: 1002-22V2  
 April 7, 2007

**Hidden Meadows Subdivision**  
**V. 55 P. 47**

Rev. 9-29-08 Include Banks Rd. R/W

IPS= Iron Pin Set  
 MON= Monument Box  
 DHF= Drill Hole Found

GRAPHIC SCALE 1"=50'

