

TRANSFERRED

JUN 19 1948

J. Suby Auditor

DEDICATION PLAT  
CHERRY STREET  
SECTION 27 AVON VILLAGE  
LORAIN COUNTY, OHIO.

Scale - 1" = 60' May 17, 1948.

J.W. Warden, Registered Civil Engineer.

RECEIVED FOR RECORD

JUN 25 1948

at 9:30 o'clock A.M.

Recorded July 16 1948

in Lorain County Plat Record


Volume 14 Page 24

Mose Wilder Recorder

Plat vol 14 pg 24

MAP PG 04-00519-B

= 200843 B

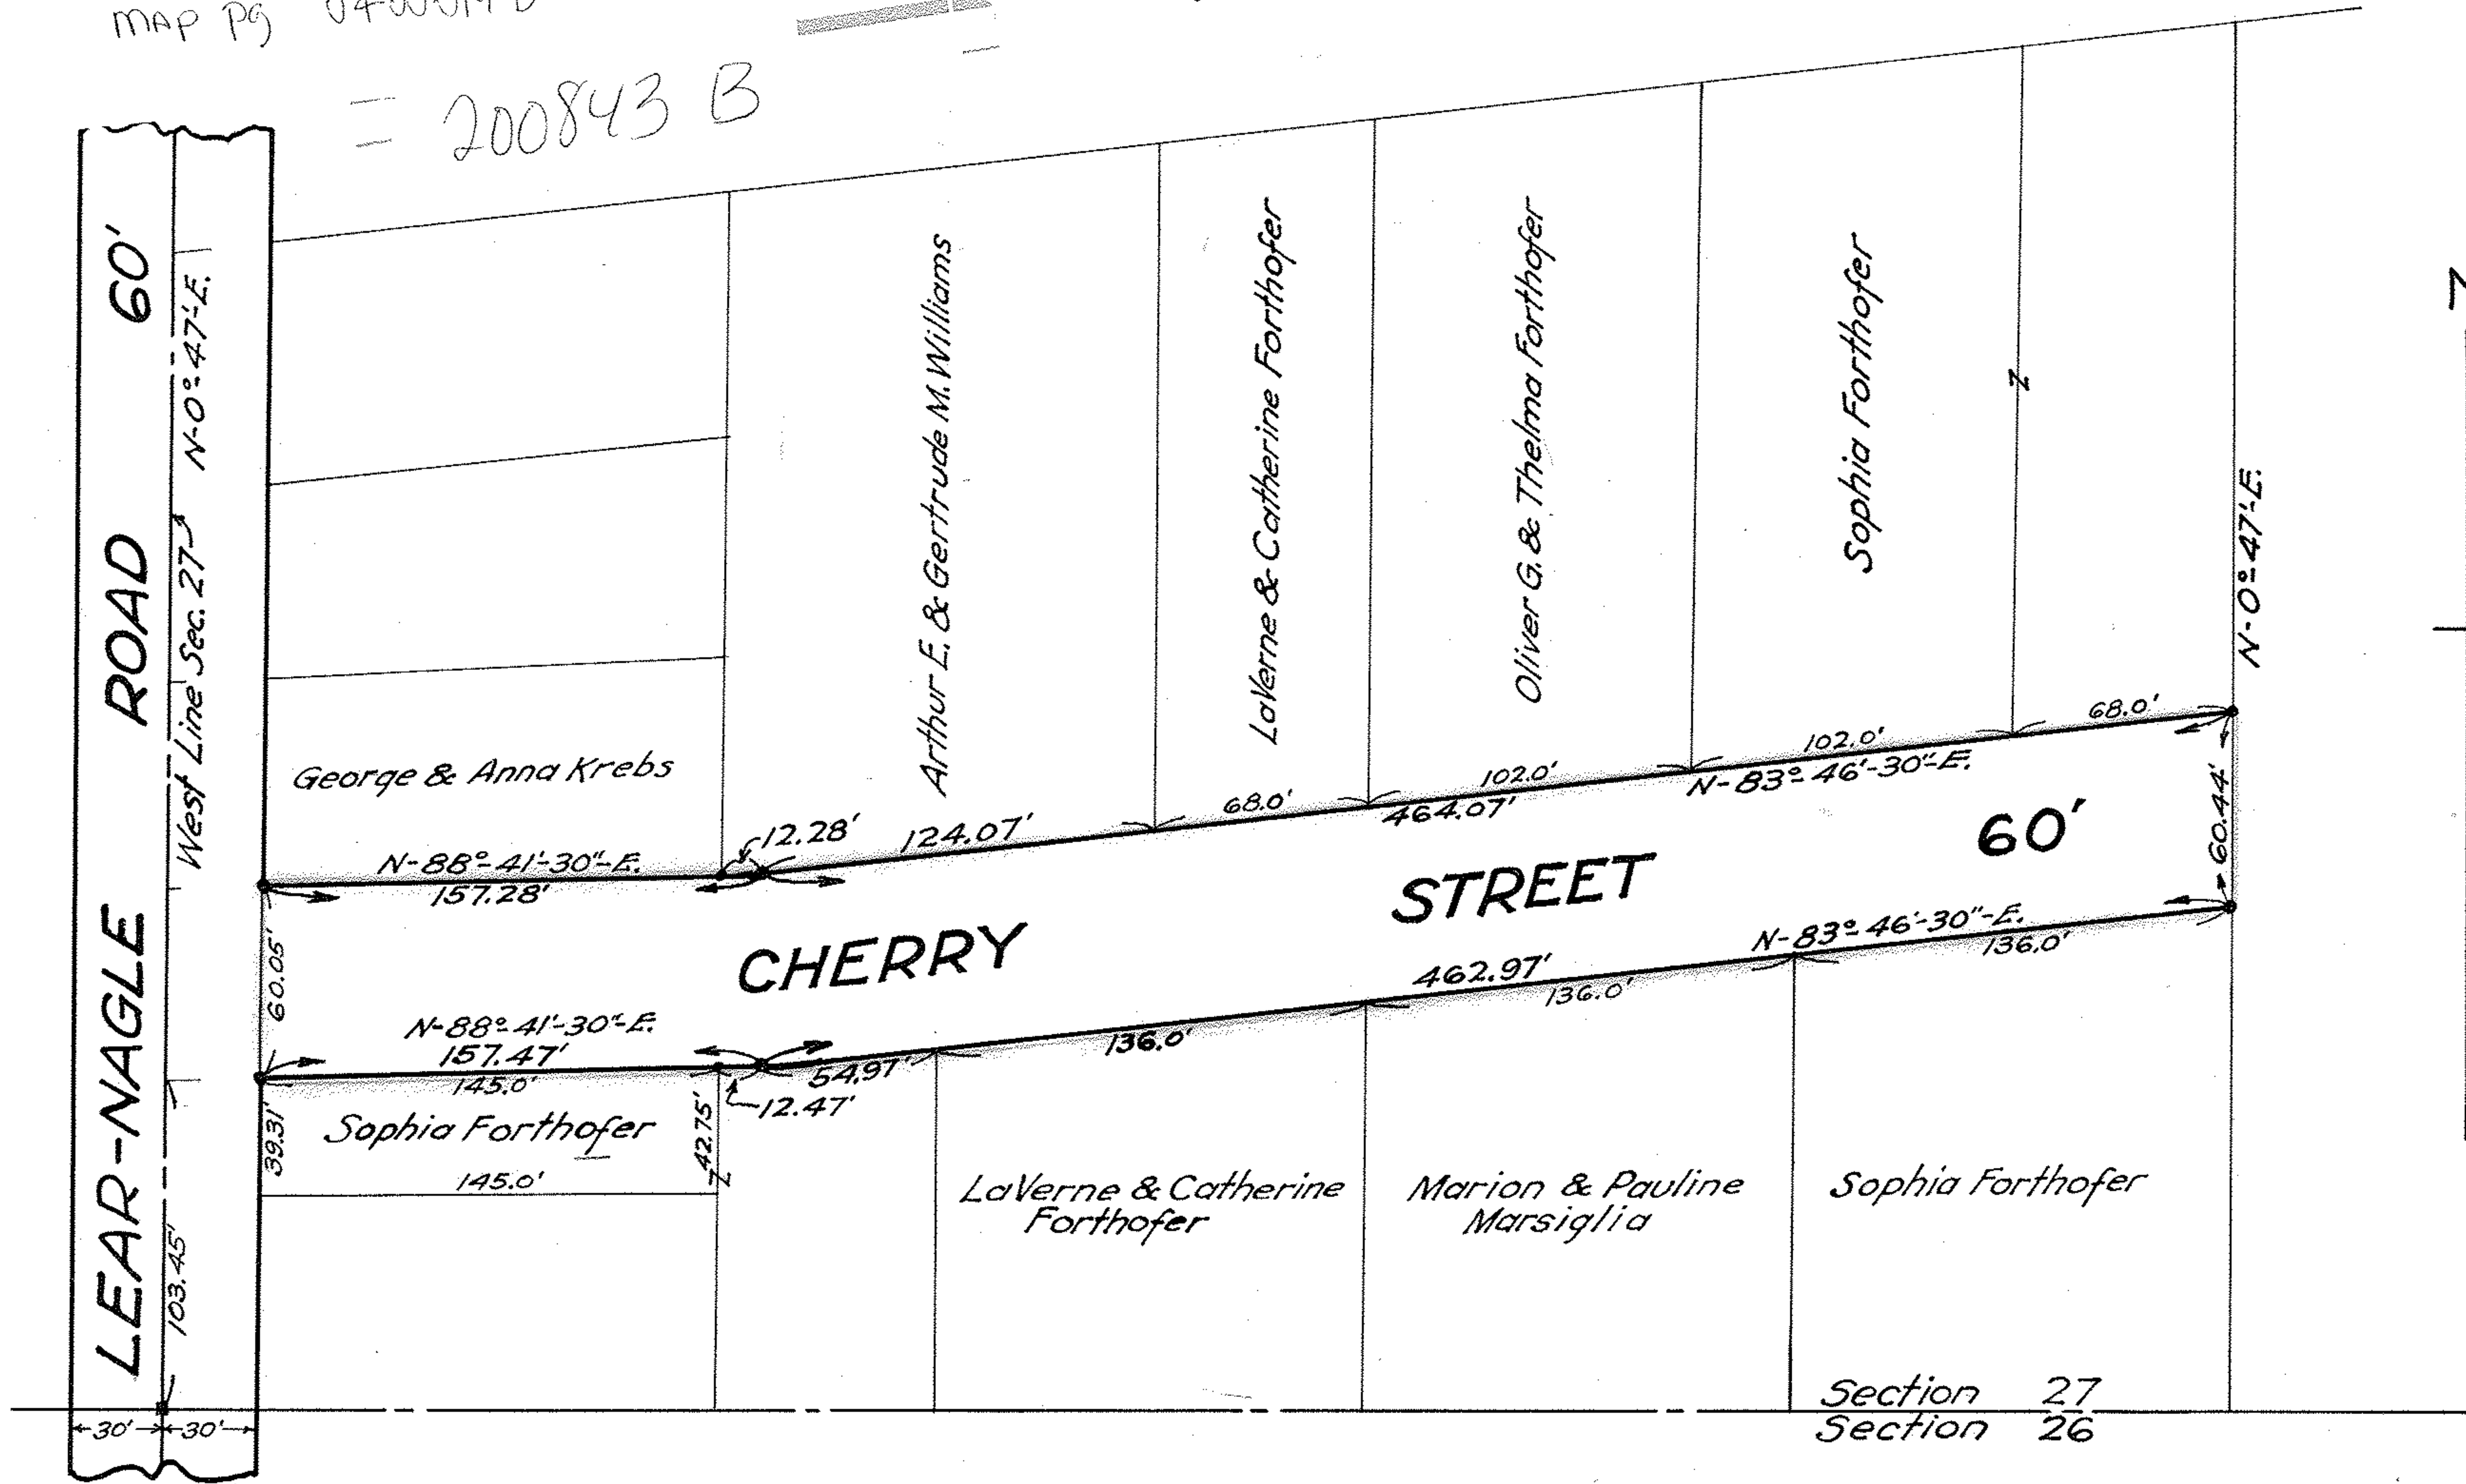

Engineer's Certificate:

This plat made at the request of the owners of land embraced in said plat, and outlined in red, and situated in Section 27, Avon Village, formerly Avon Township, Lorain County, Ohio, contains 0.848 Acres. I have surveyed and platted said premises and have found or set iron stakes at all points indicated thus. Distances are shown in feet and decimal parts thereof. All of which I certify to be correct.

May 25, 1948. J.W. Warden  
Civil Engineer & Surveyor.

Owner's Certificate:

We, the undersigned owners of land embraced in the above plat, hereby accept the same to be correct and dedicate to public use for street purposes, Cherry Street, 60 feet in width, as shown hereon, outlined in red. In testimony whereof we have hereunto set our hands at Avon Village, Ohio, this 2 day of June 1948.

Witness:

Owners:

<u>Laverne Pickering</u>	<u>Oliver G. Forthofer</u>	<u>Marion Marsiglia</u>	<u>Sophia Forthofer</u>
<u>Catherine Pickering</u>	<u>Thelma Forthofer</u>	<u>Pauline Marsiglia</u>	
	<u>Laverne J. Forthofer</u>	<u>Arthur E. Williams</u>	
	<u>Gertrude M. Williams</u>		

State of Ohio (Before me a Notary Public in and for said County and State personally came Sophia Lorain County S.S. Forthofer, widow, Laverne and Catherine Forthofer, husband and wife, Oliver G. and Thelma Forthofer, husband and wife, Marion and Pauline Marsiglia, husband and wife, Arthur E. and Gertrude M. Williams, husband and wife, who did acknowledge the signing of the above plat to be their free act and deed.

In Witness whereof I have set my hand and caused my official seal to be affixed at Avon Village, Ohio this 2 day of June 1948.

TRANSFERRED

JUN 19 1948

J. Suby Auditor

Laverne Pickering  
Notary Public.

LAVERNE PICKERING, Notary Public  
My Commission Expires July 25, 1948

The above plat of Cherry Street was duly approved by the Planning Commission of Avon Village, Ohio, June 15, 1948.

The Planning Commission of Avon Village, Ohio.

George W. Burrell, Clerk. James B. Adams, President.

This is to certify that above plat was approved and the dedication of Cherry Street was accepted by The Council of Avon Village, Ohio by Ordinance No. 278 duly passed for that purpose on the 15 day of June, 1948.

George W. Burrell, Clerk. James B. Adams, Mayor.