



Carl-99 units

522  
513  
521 ✓  
523 ✓

THE KASPER FOUNDRY CO.  
DV. 430 P. 336  
1/9/48

THE KASPER FOUNDRY CO.  
DV. 761 P. 5

Survey 1309

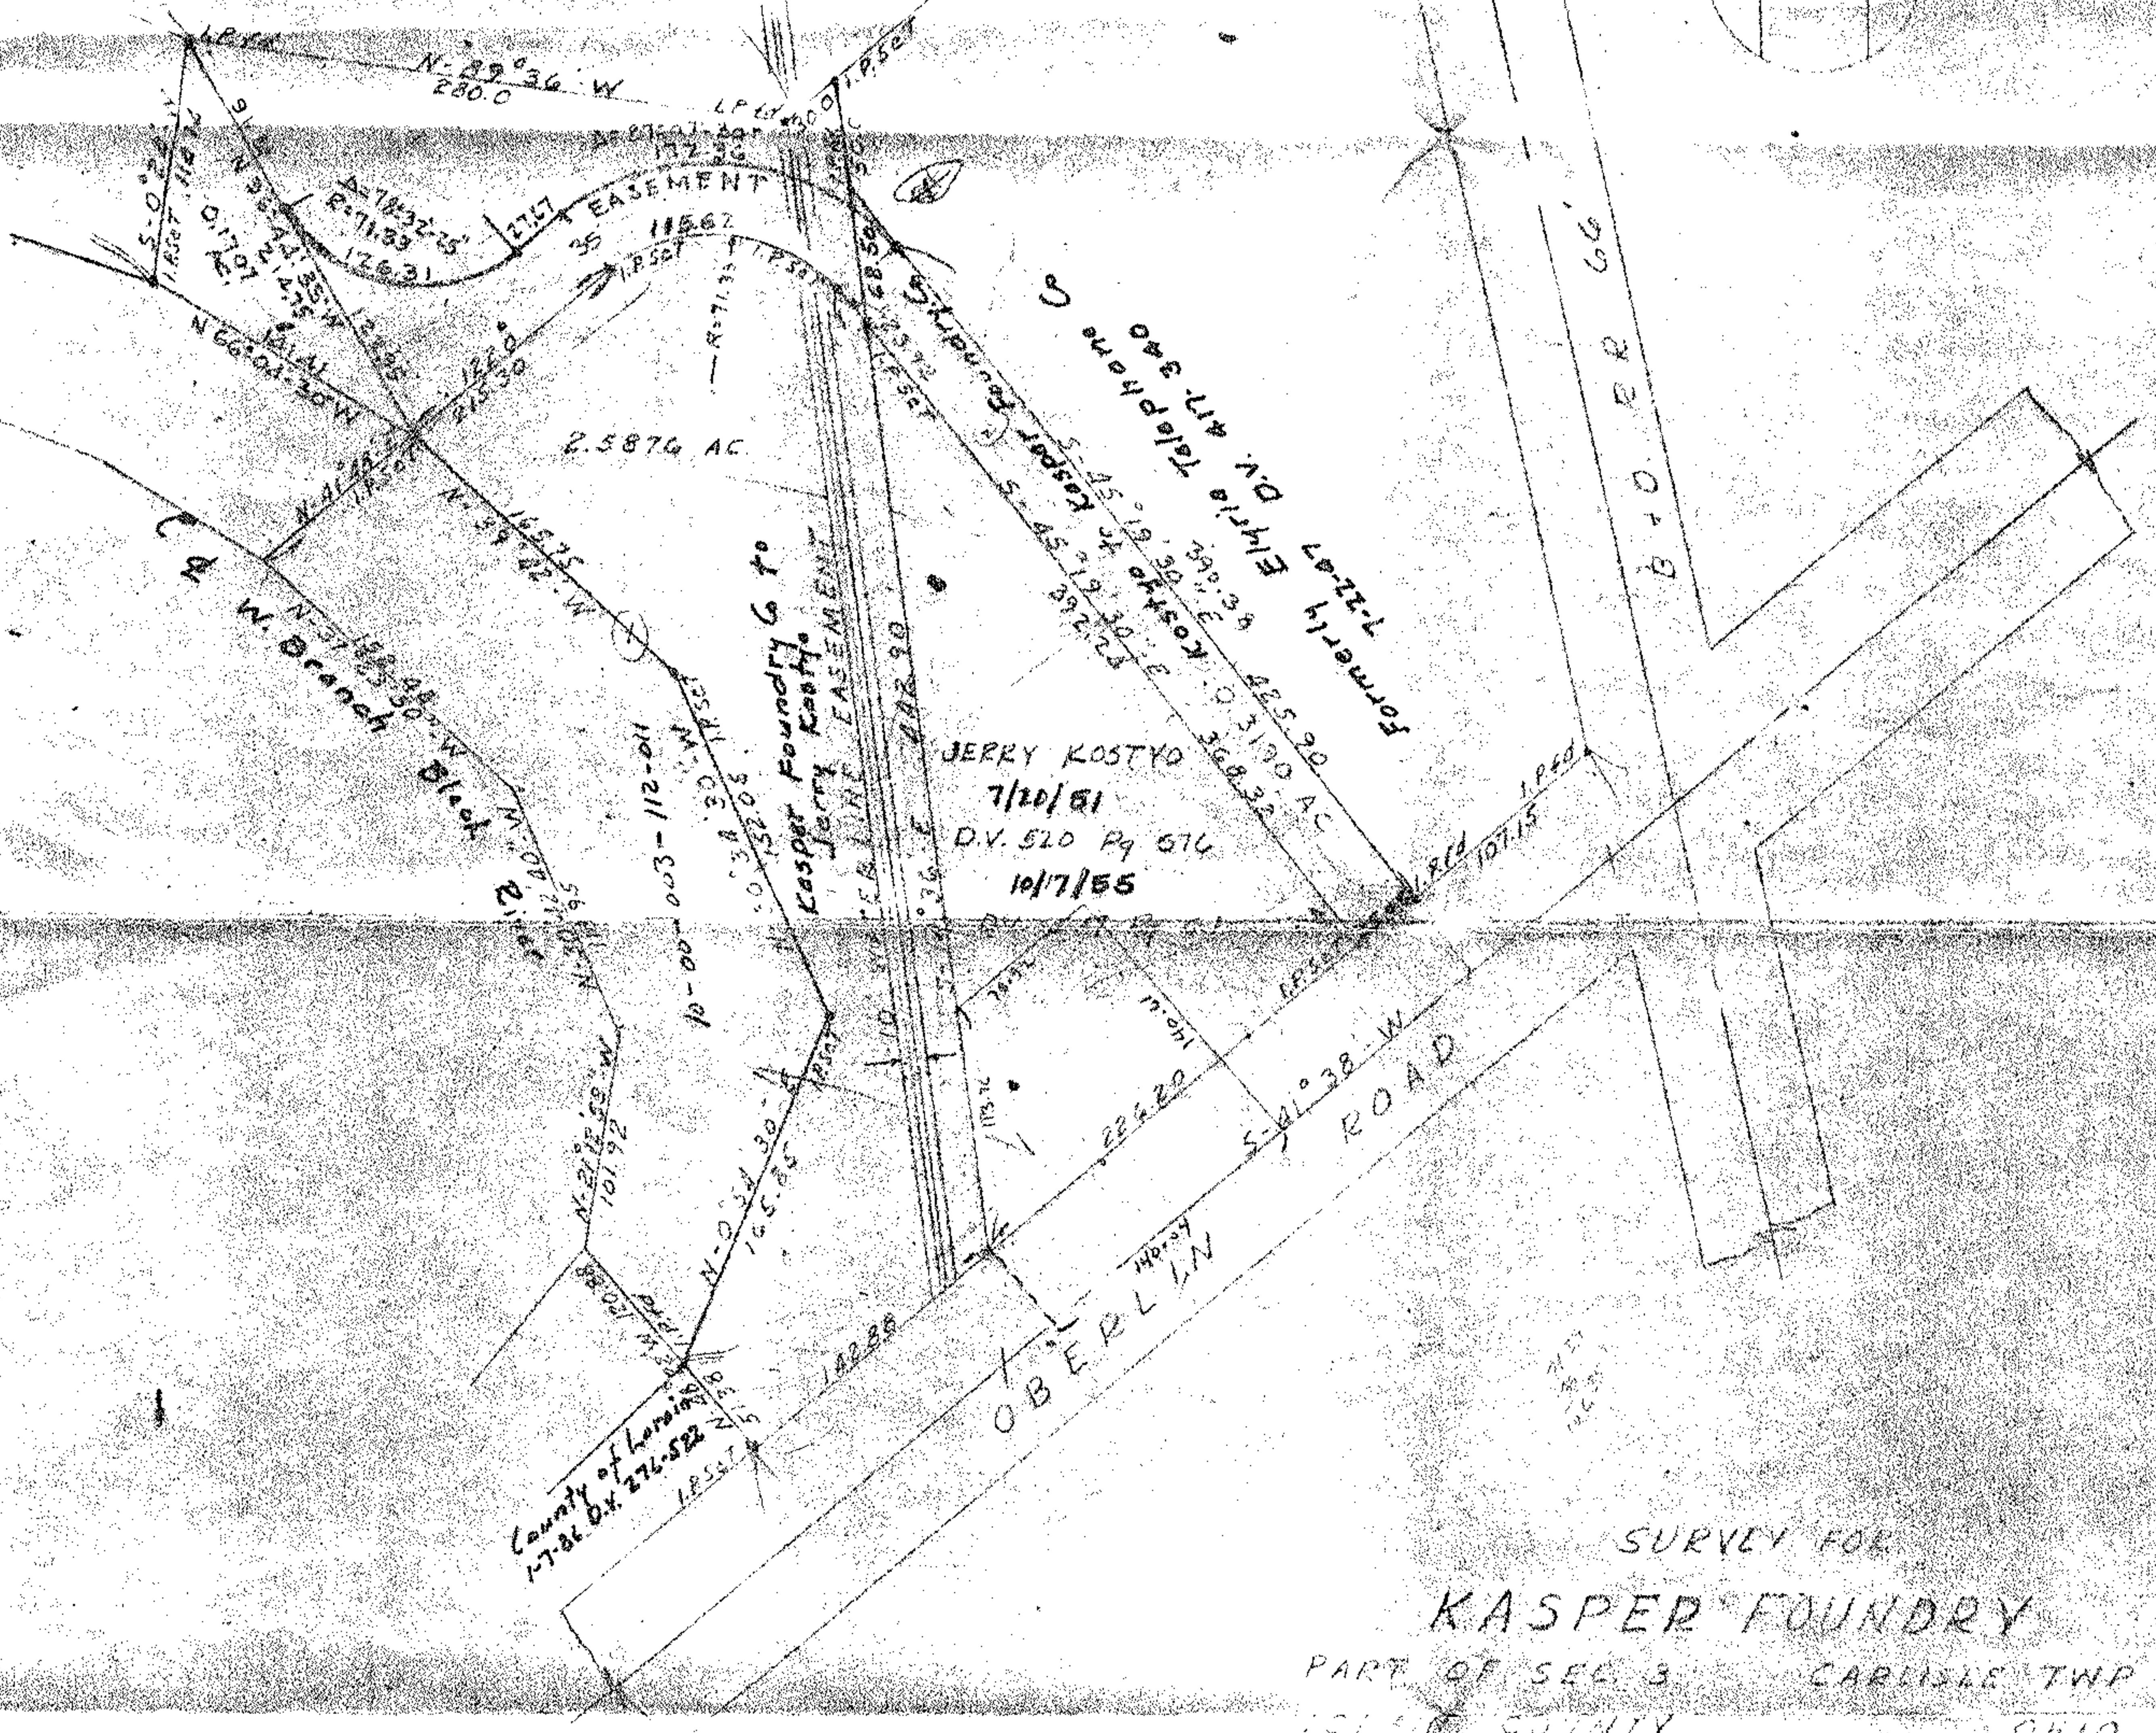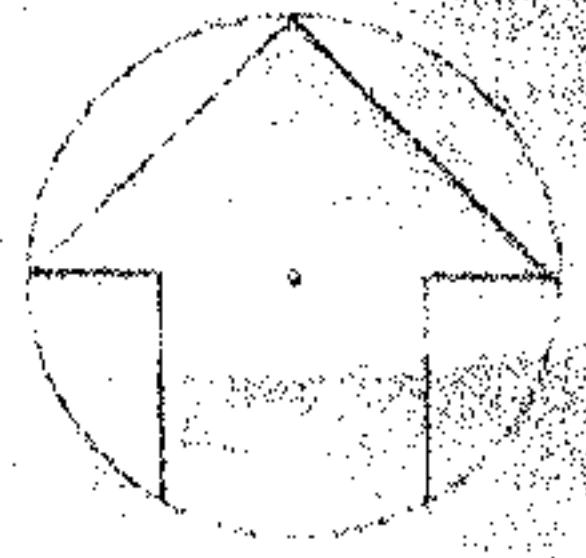

JERRY KOSTYO  
7/20/51  
DV. 510 P. 576  
11/7/55

County of Lorain  
1786 D.V. 276-522

SURVEY FOR  
**KASPER FOUNDRY**  
PART OF SEC. 3 CARLISLE TWP  
LOHMEYER COUNTY OHIO  
JUNE 1960 SCALE 1"=100'  
LAUNDON HUFFMAN  
REGISTERED SURVEYORS

Revised 8/5/60