


Called for, but lost  
Stone Monument

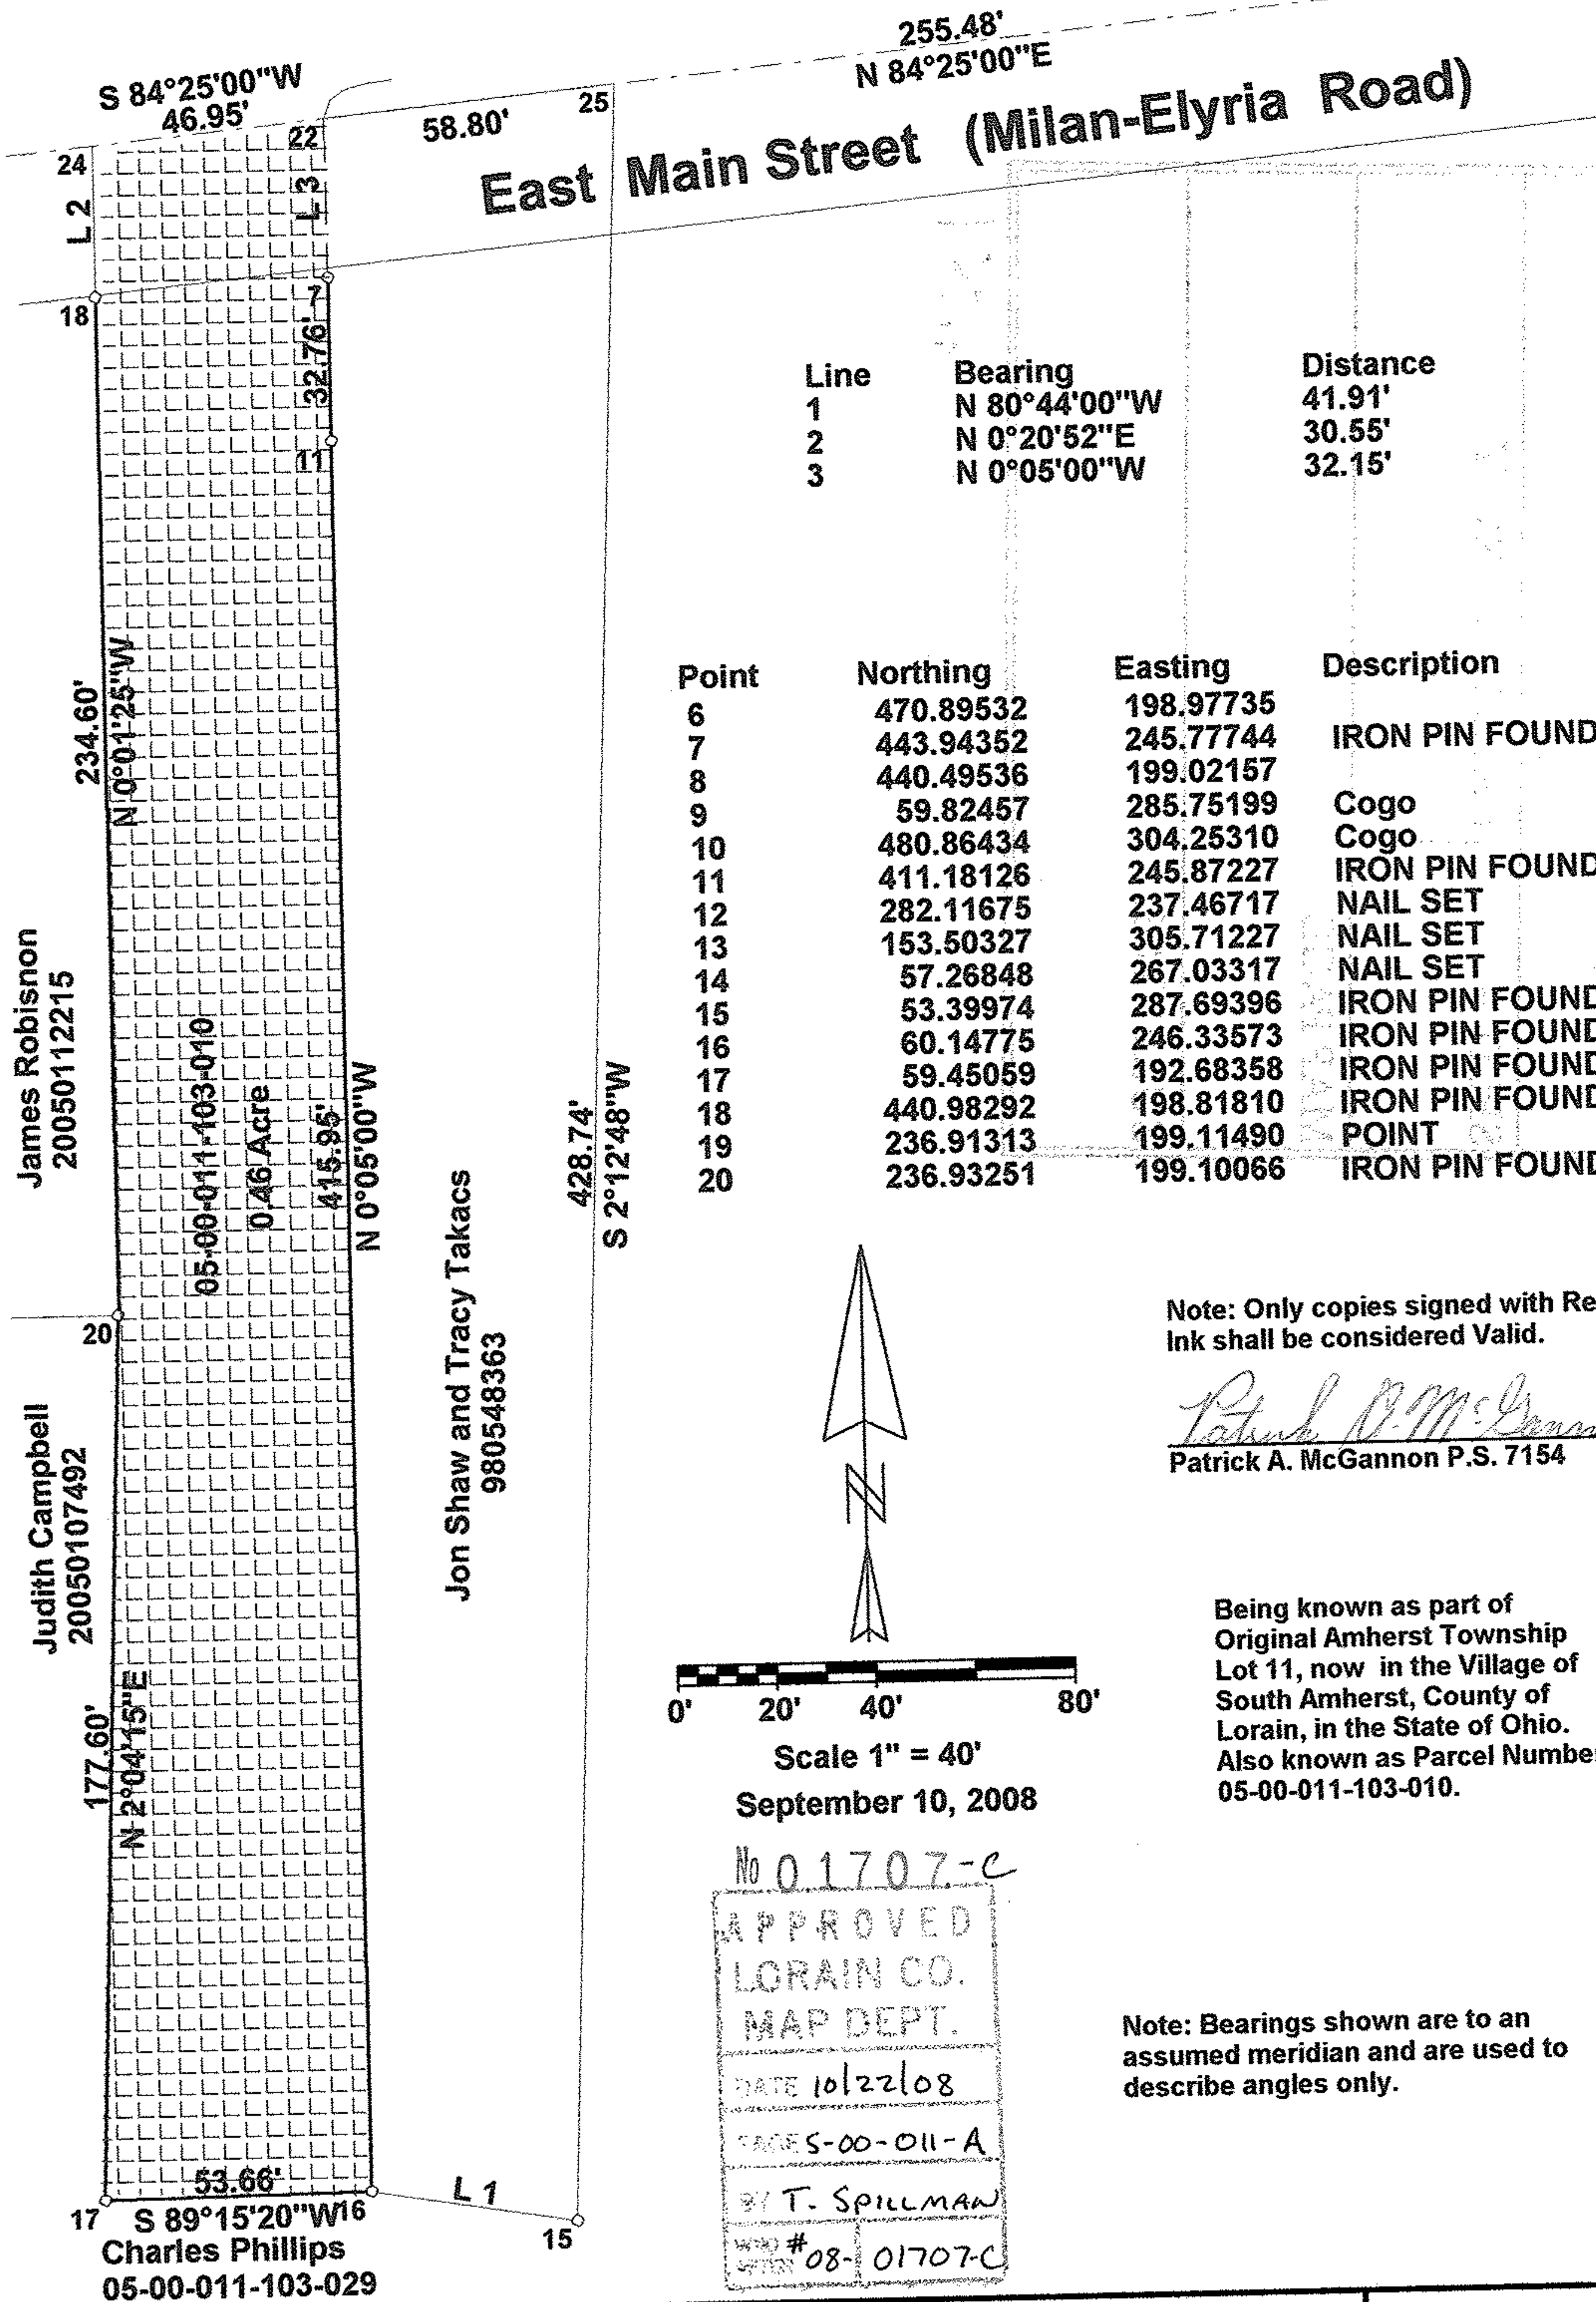


Line	Bearing	Distance
1	N 80°44'00"W	41.91'
2	N 0°20'52"E	30.55'
3	N 0°05'00"W	32.15'

Point	Northing	Easting	Description
6	470.89532	198.97735	
7	443.94352	245.77744	IRON PIN FOUND
8	440.49536	199.02157	
9	59.82457	285.75199	Cogo
10	480.86434	304.25310	Cogo
11	411.18126	245.87227	IRON PIN FOUND
12	282.11675	237.46717	NAIL SET
13	153.50327	305.71227	NAIL SET
14	57.26848	267.03317	NAIL SET
15	53.39974	287.69396	IRON PIN FOUND
16	60.14775	246.33573	IRON PIN FOUND
17	59.45059	192.68358	IRON PIN FOUND
18	440.98292	198.81810	IRON PIN FOUND
19	236.91313	199.11490	POINT
20	236.93251	199.10066	IRON PIN FOUND

Note: Only copies signed with Red Ink shall be considered Valid.

*Patrick A. McGannon*  
Patrick A. McGannon P.S. 7154

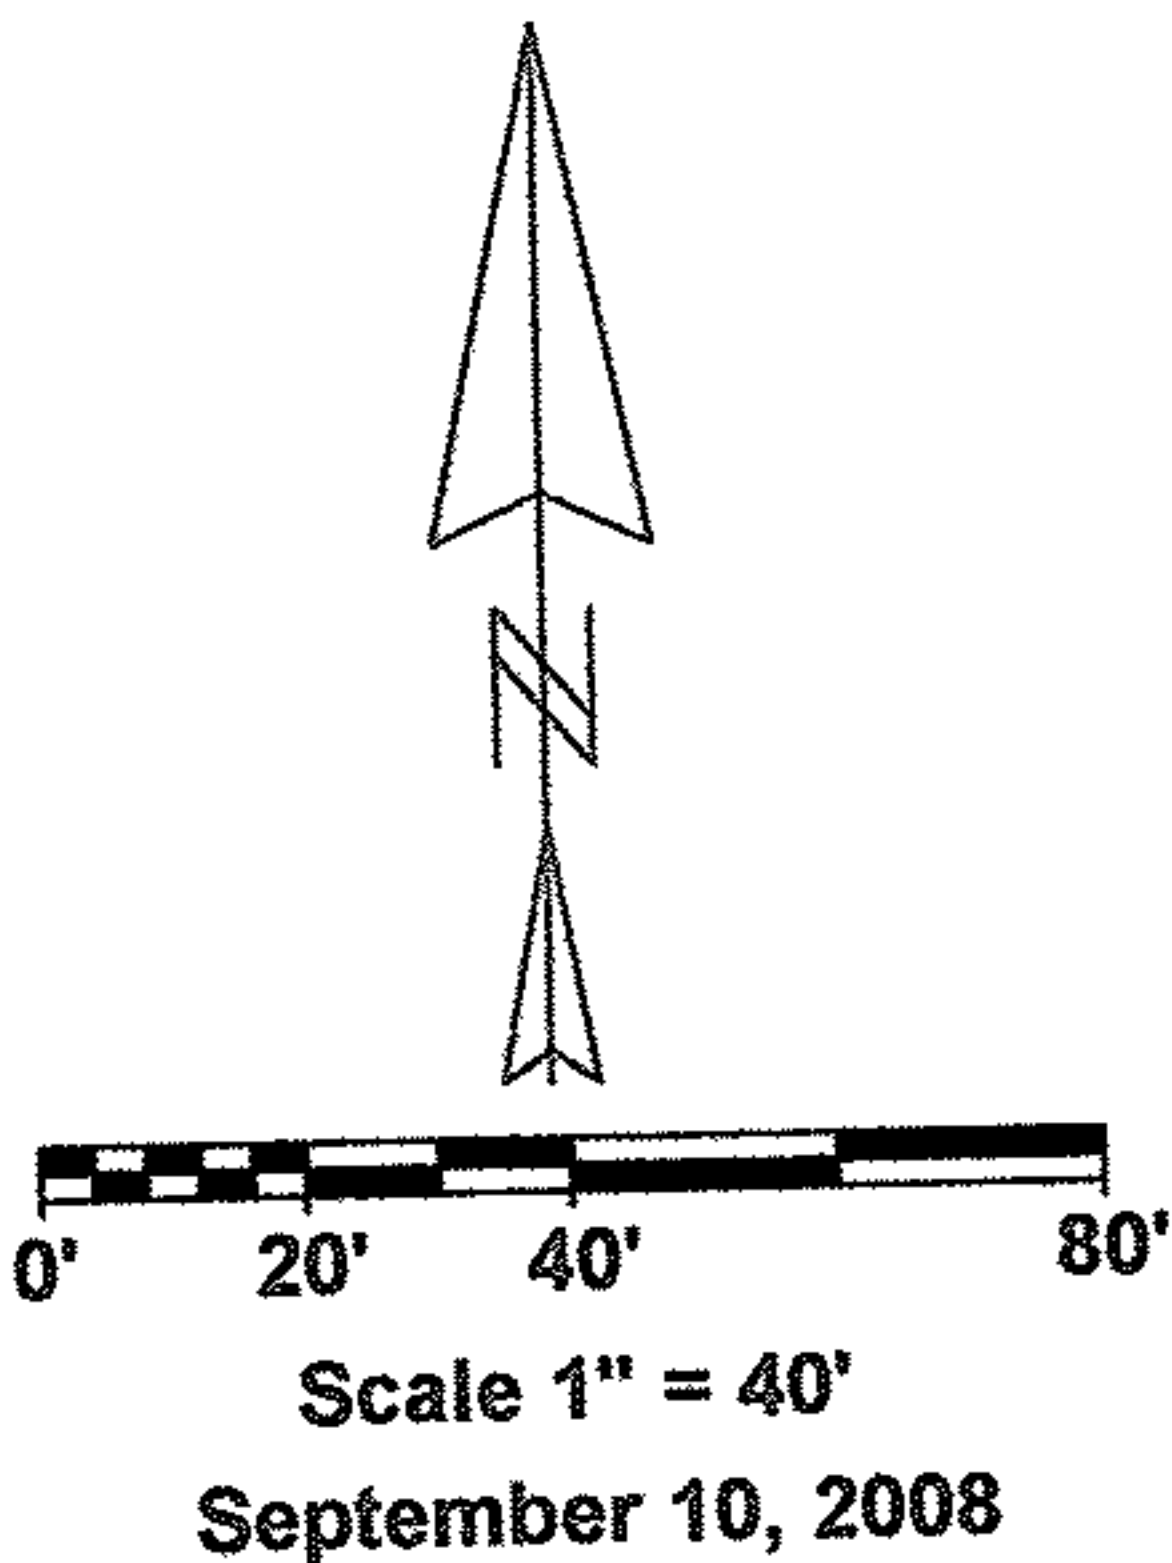

Being known as part of  
Original Amherst Township  
Lot 11, now in the Village of  
South Amherst, County of  
Lorain, in the State of Ohio.  
Also known as Parcel Number  
05-00-011-103-010.

No 01707-C  
APPROVED  
LORAIN CO.  
MAP DEPT.  
DATE 10/22/08  
PAGES-00-011-A  
BY T. SPILLMAN  
JOB # 08-01707-C

Note: Bearings shown are to an assumed meridian and are used to describe angles only.

# Boundary Survey

**Patrick A. McGannon**  
Registered Professional Surveyor

1731 Gettysburg Drive, Lorain, Ohio 44053

(440)-2822712

