

Charles Jr. & Mary R. Toth  
D. Vol. 291 Pg 431 May 14-1938




About 2733'±

Not to scale.

Robert C. Osborne

LEAVITT ROAD 66'  
OBERLIN-NORTH RD. RTE. 58  
N. 5° 15' E. 402.50'  
East Line of O.L. 6

East Line of O.L. 6

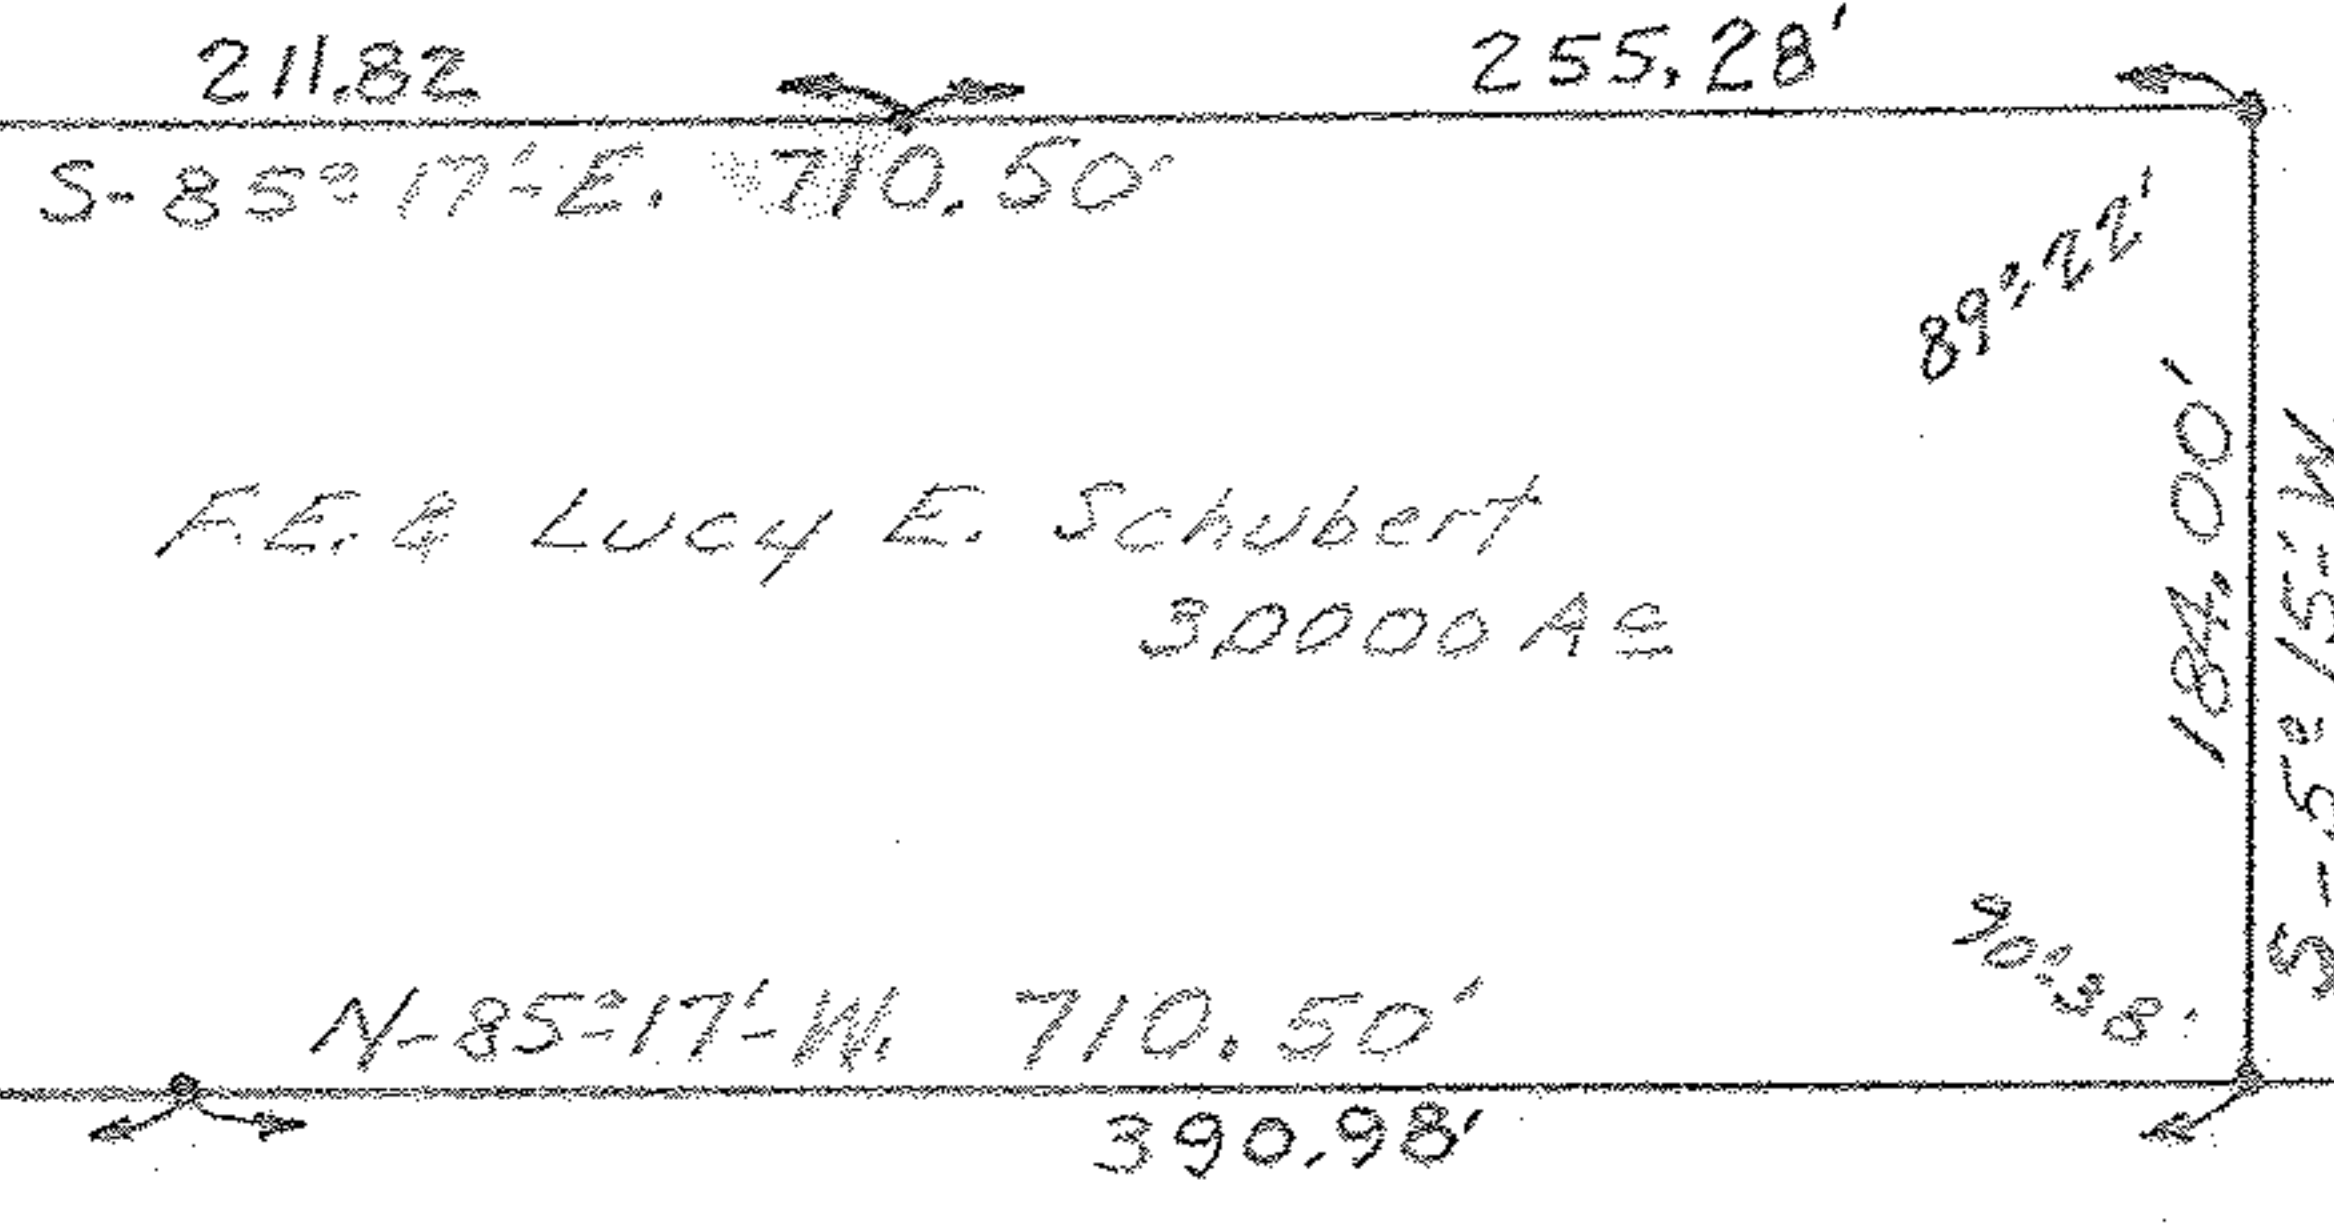

F.E. & Lucy E. Schubert  
30000 AC

Not to scale

Louisa Nash  
VOLUME 43 PG 564 Dec. 28-1878

Southerly Line of O.L. 6



MAP OF SURVEY FOR  
F.E. & LUCY E. SCHUBERT & ROBERT C. OSBORNE.  
ORIGINAL LOT NO 6 RUSSIA TOWNSHIP  
LORAIN COUNTY OHIO  
Scale 1" = 100' MAY 10-1935  
C.E. Penfound Registered Surveyor. 09-00-006