

NOTES: • indicates iron pin set Mar. 13-1979

○ indicates iron pin set on previous

surveys unless otherwise designated.



Virgil J. Muntean D. Vol. 1152 Pg. 257

Virgil J. Muntean D. Vol. 1152 Pg. 253

PLAT OF SURVEYS AND AERATION DRAIN EASEMENTS

FOR VIRGIL J. MUNTEAN

ORIGINAL LOT NO. 71

LORAIN COUNTY

SCALE: 1"=60'


GARY E. PENFOUND

Reg. Surveyor No. 4457

AMHERST TWP.

OHIO

MARCH 13-1979

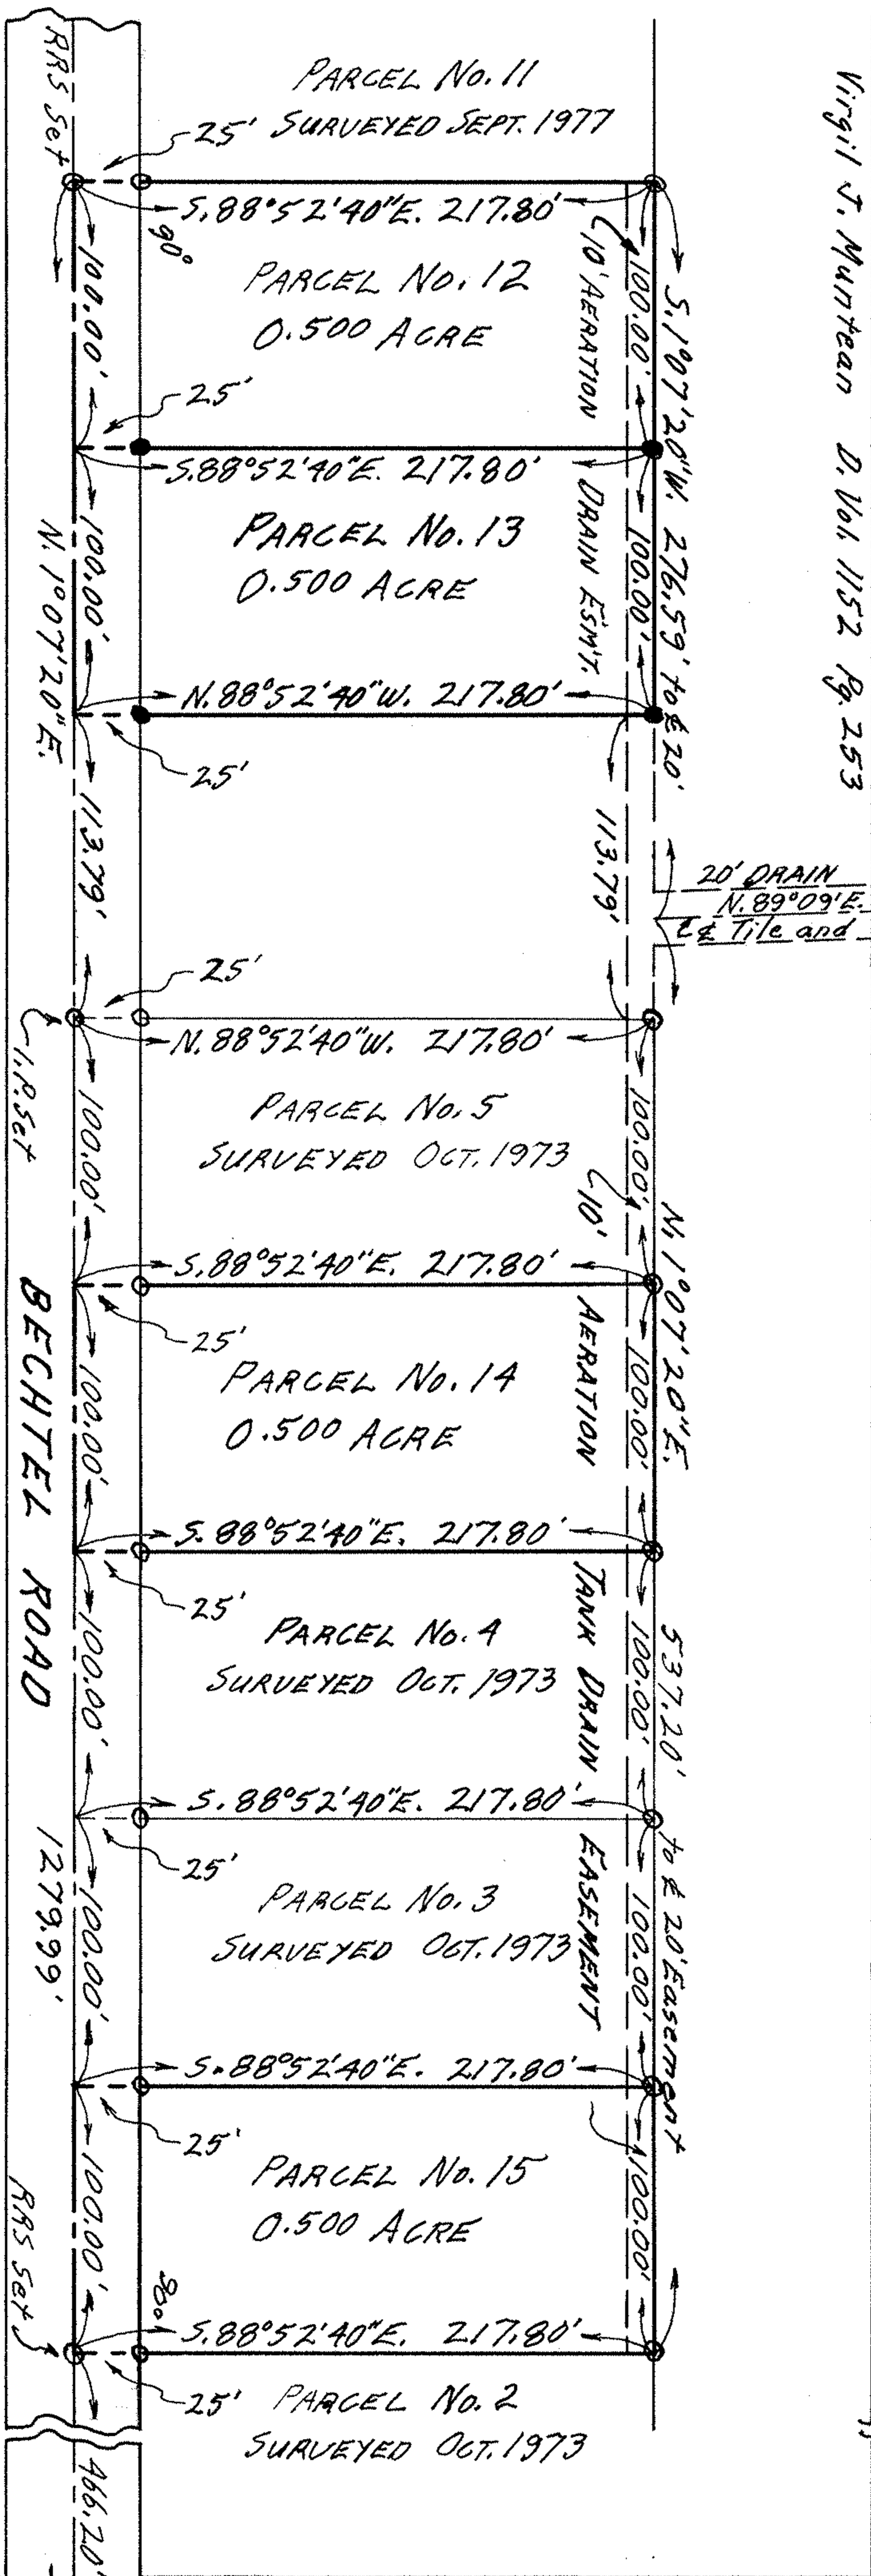

BECHTEL ROAD

ALBRECHT ROAD

AMHERST	TOWNSHIP
RUSSIA	TOWNSHIP

05-00-071