
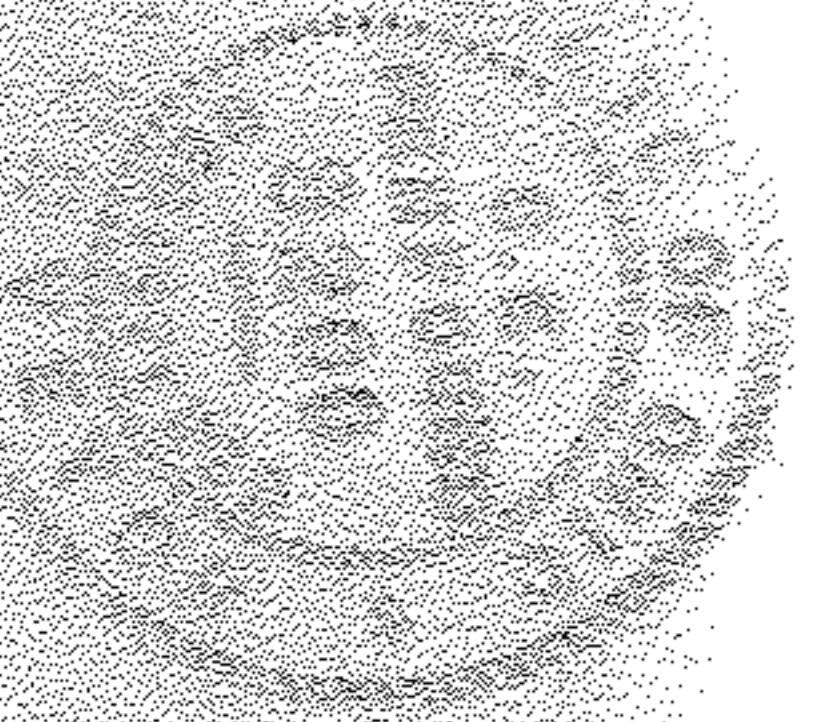


PLAT OF SURVEY FOR
 AUGUST & STELLA C. VIRAG
 ORIG. LOTS 5, 6, 15, & 16 TRACT 12
 HENRIETTA TWP. - LORAIN COUNTY - OHIO
 SCALE: 1" = 100'
 C.E. Penfound
 MARCH 6, 1956
 Registered Surveyor

NOTE: Iron pits found or set shown thus: ●

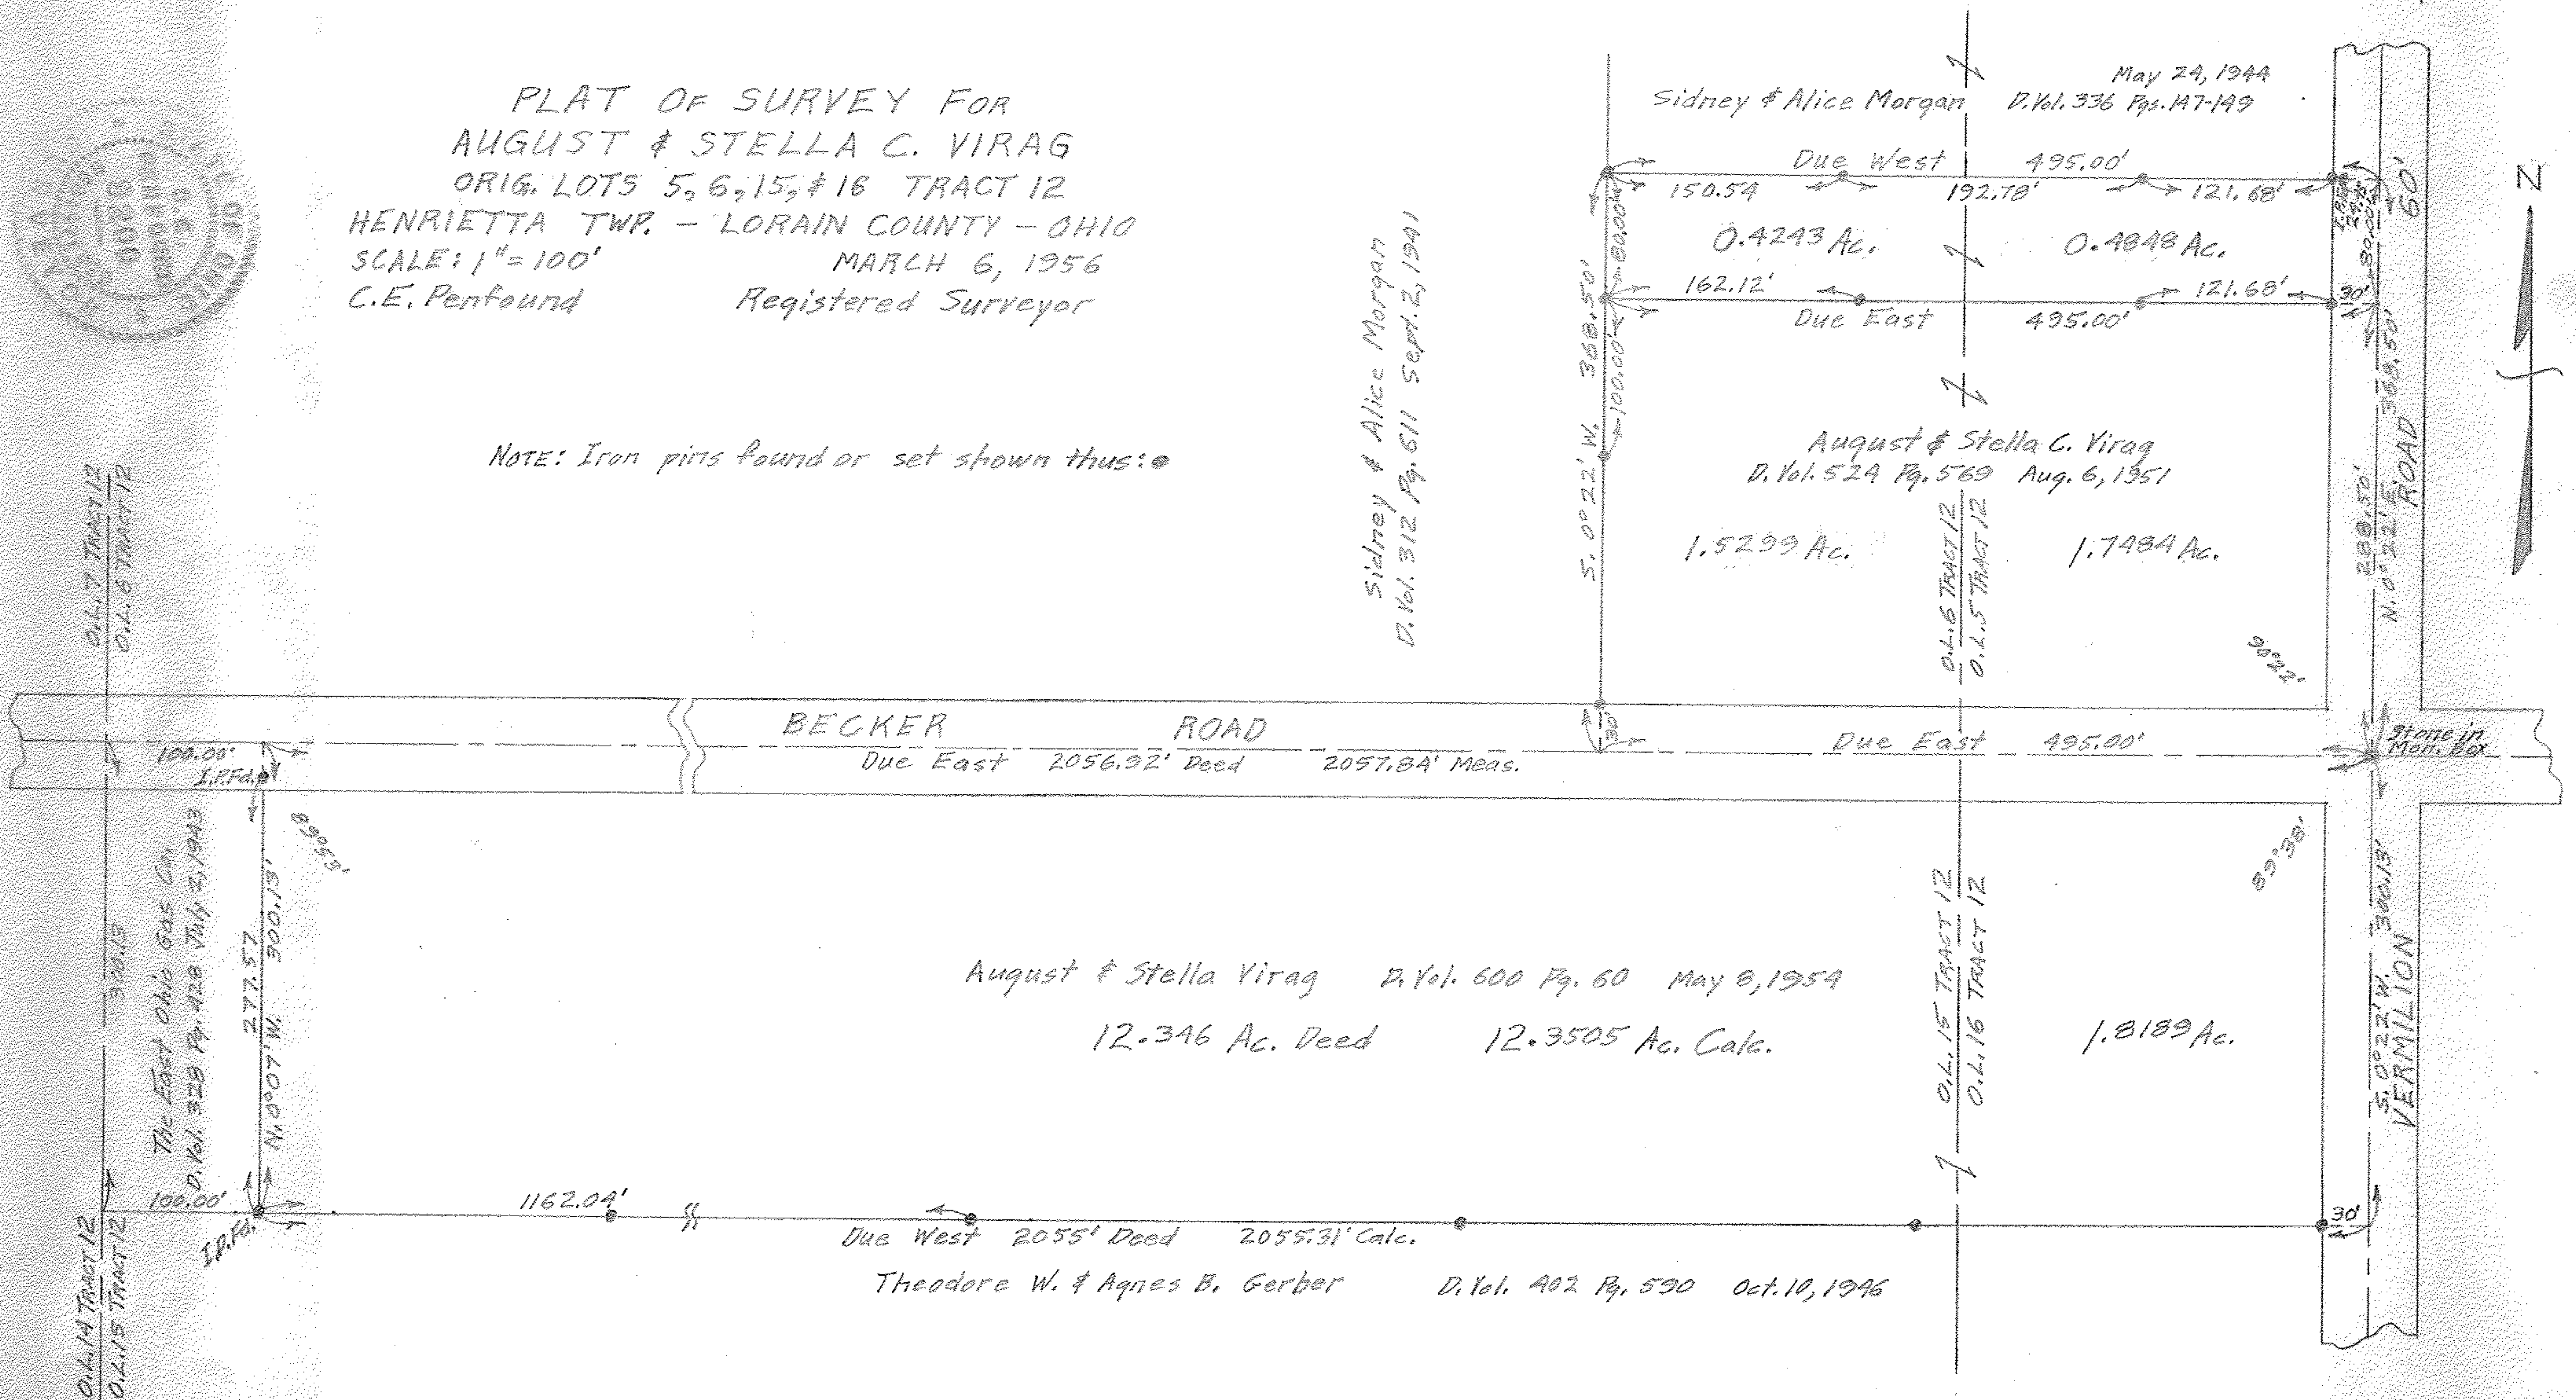

0.1.7 TRACT 12
 0.1.8 TRACT 12

0.1.14 TRACT 12
 0.1.15 TRACT 12

The East Ohio Gas Co.
 D. Vol. 528 Pg. 428 July 3, 1943
 100.00' I.R.P.A.
 277.57
 N. 0° 07' W. 500.13'
 89° 55'

BECKER ROAD
 Due East 2056.92' Deed 2057.84' Meas.

August & Stella Virag D. Vol. 600 Pg. 60 May 8, 1954
 12.346 Ac. Deed 12.3505 Ac. Calc.

Theodore W. & Agnes B. Gerber D. Vol. 402 Pg. 590 Oct. 10, 1946

0.1.6 TRACT 12
 0.1.5 TRACT 12

0.1.15 TRACT 12
 0.1.16 TRACT 12

Stone in Man. Box

VERMILION ROAD
 S. 0° 22' W. 368.50'