
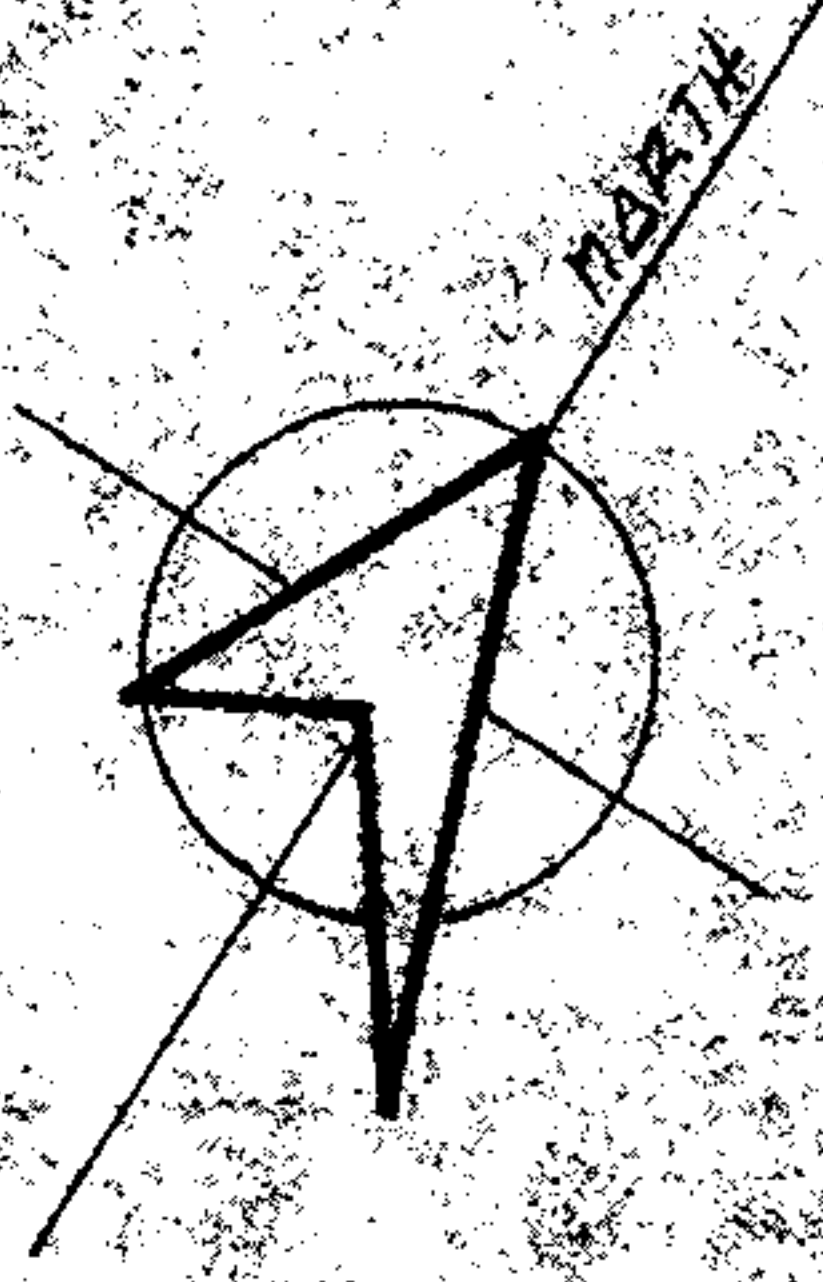


EASEMENT


PART OF ORIGINAL BLACK
RIVER TWP LOT 23, TR 2
CITY OF LORAIN, LORAIN CO.,
OHIO - SCALE 1" = 60'

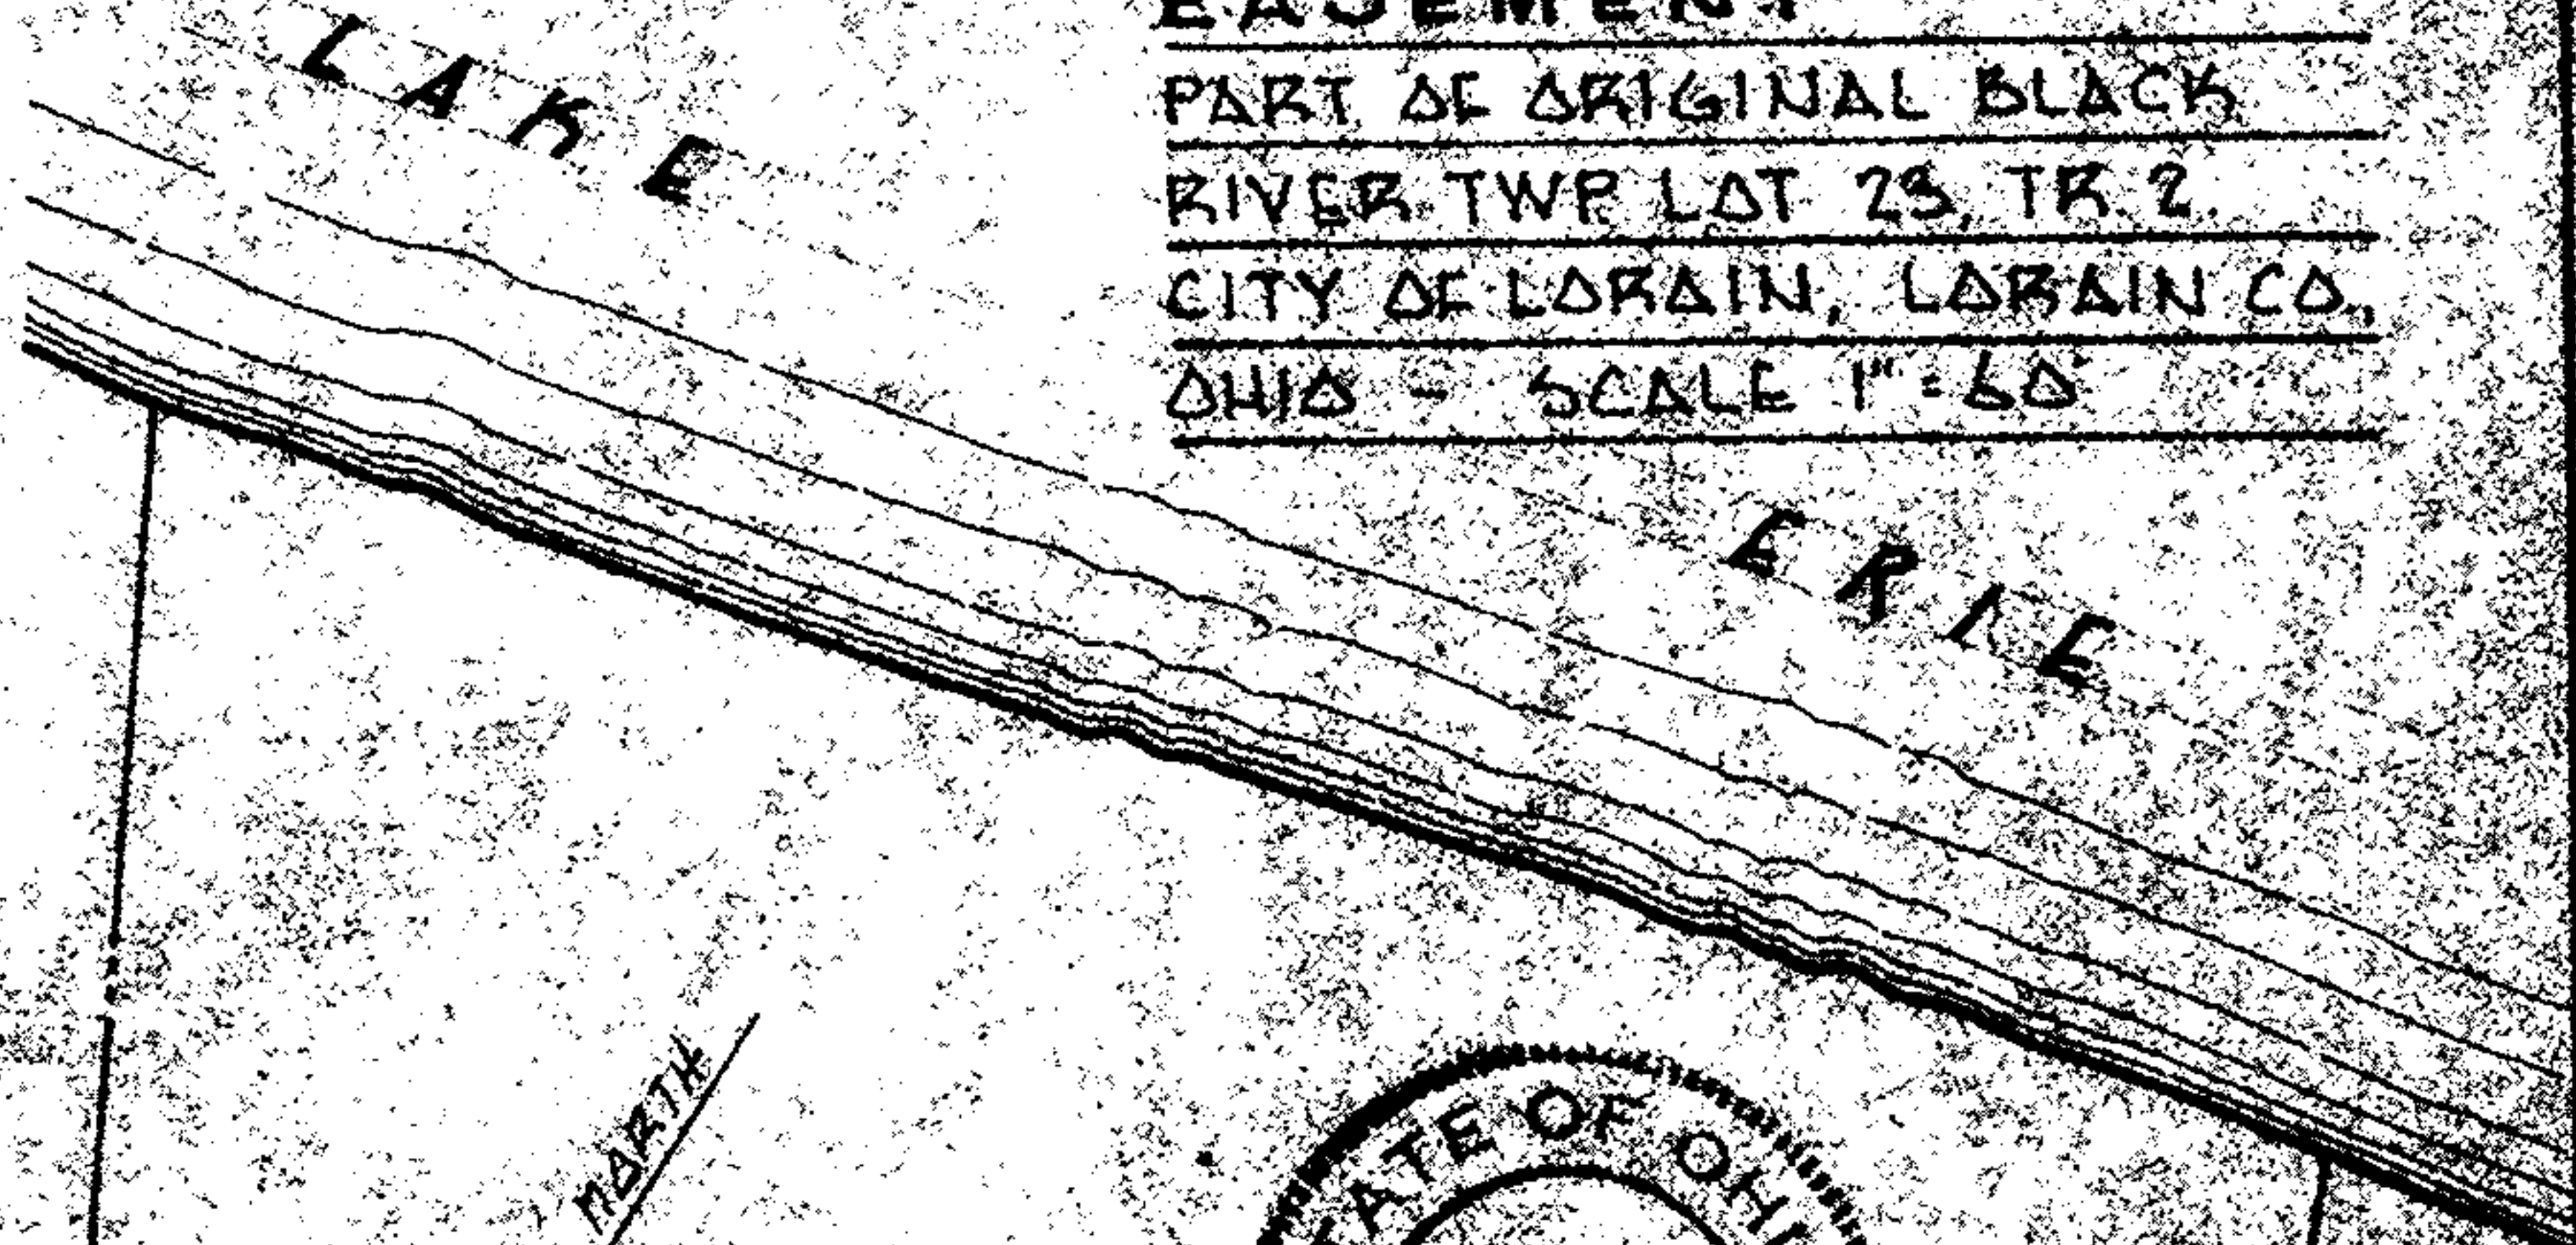

KING ARTHUR'S COURT
APARTMENT COMPLEX

30-FT. ACCESS
EASEMENT

BUILDING LINE

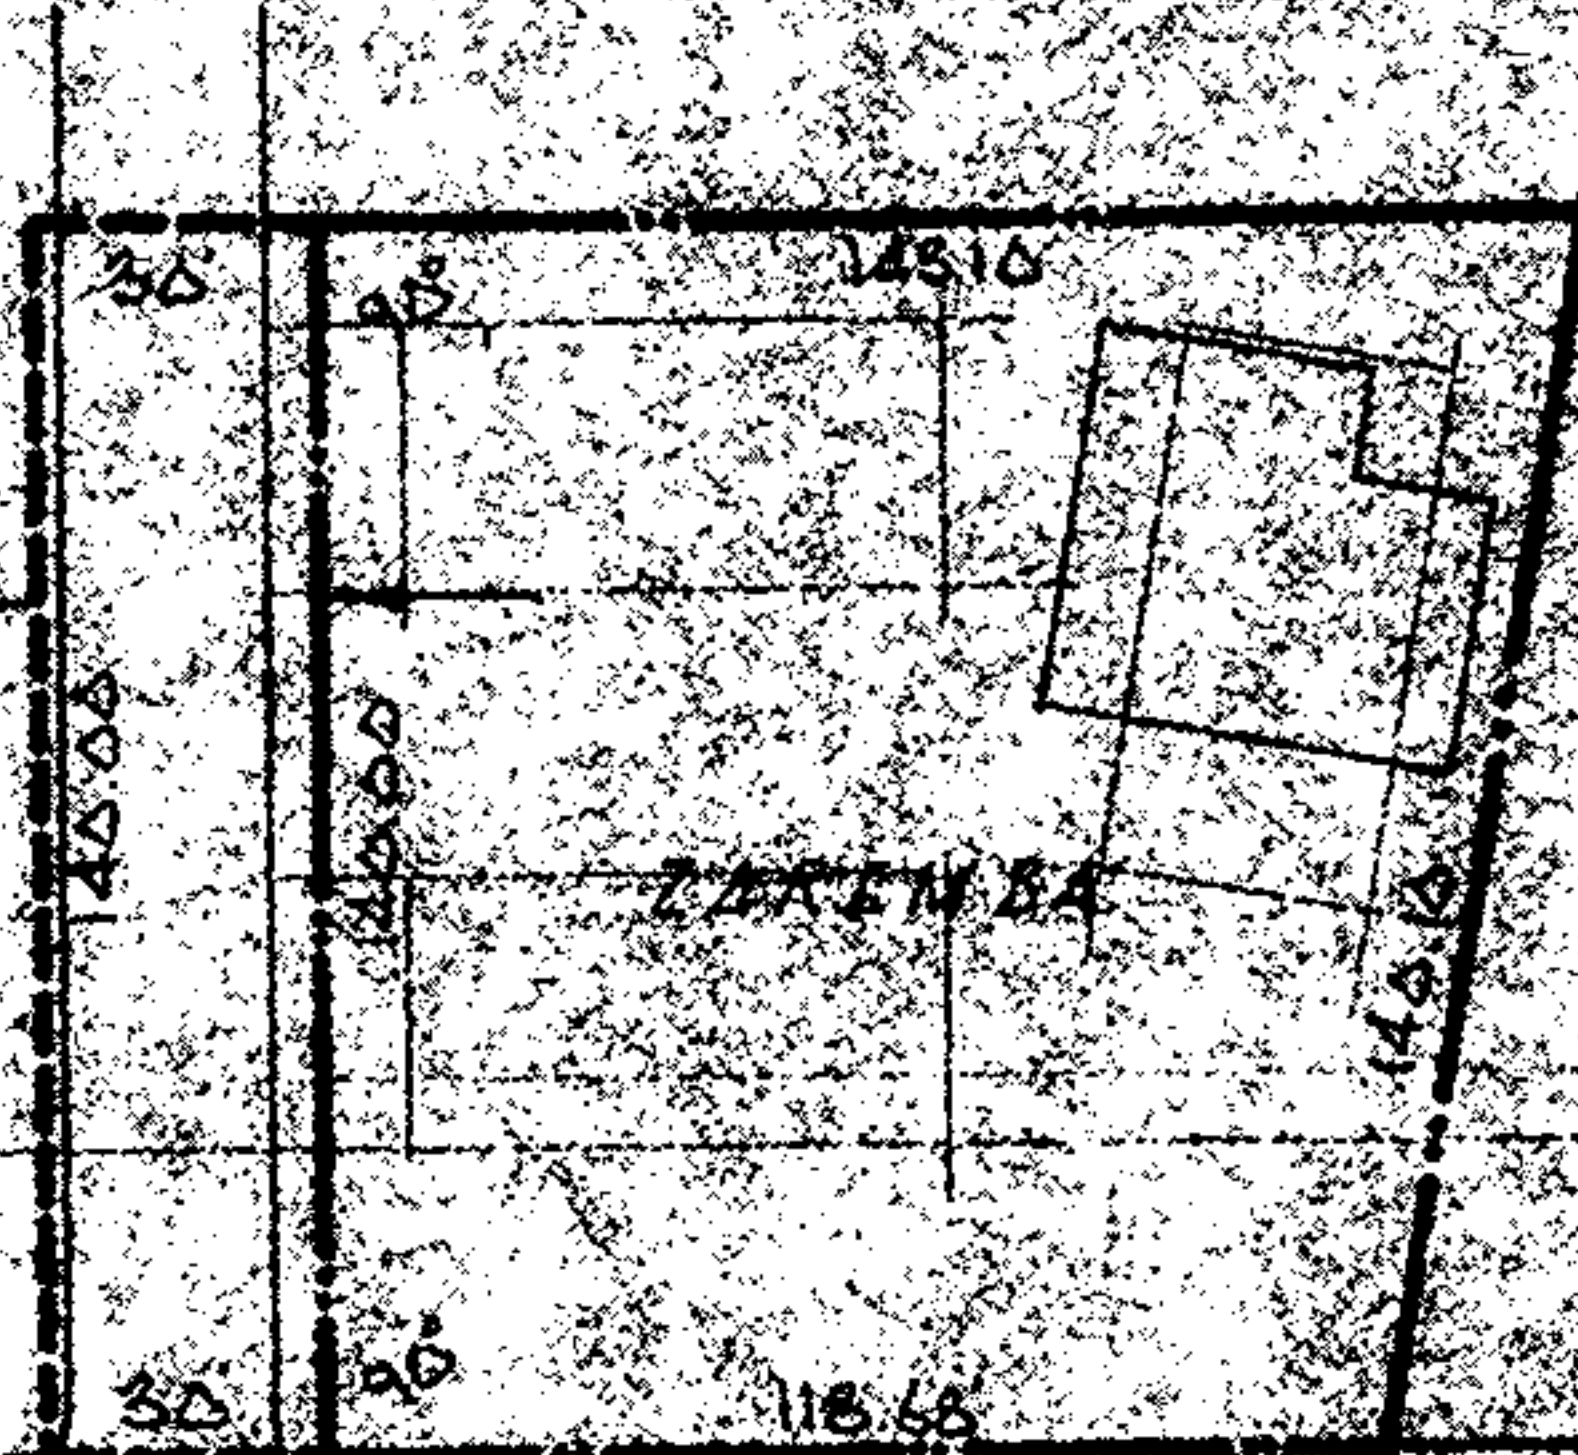

EASEMENT ON THE LAKE

WEST LAKE ROAD

(aka WEST ERIE AVENUE)
(aka LAKE ROAD)

