


SEE SHEET 2

50' OHIO EDISON  
COMPANY EASEMENT  
D.V. 664 P. 330

AUGUSTA DRIVE 60'

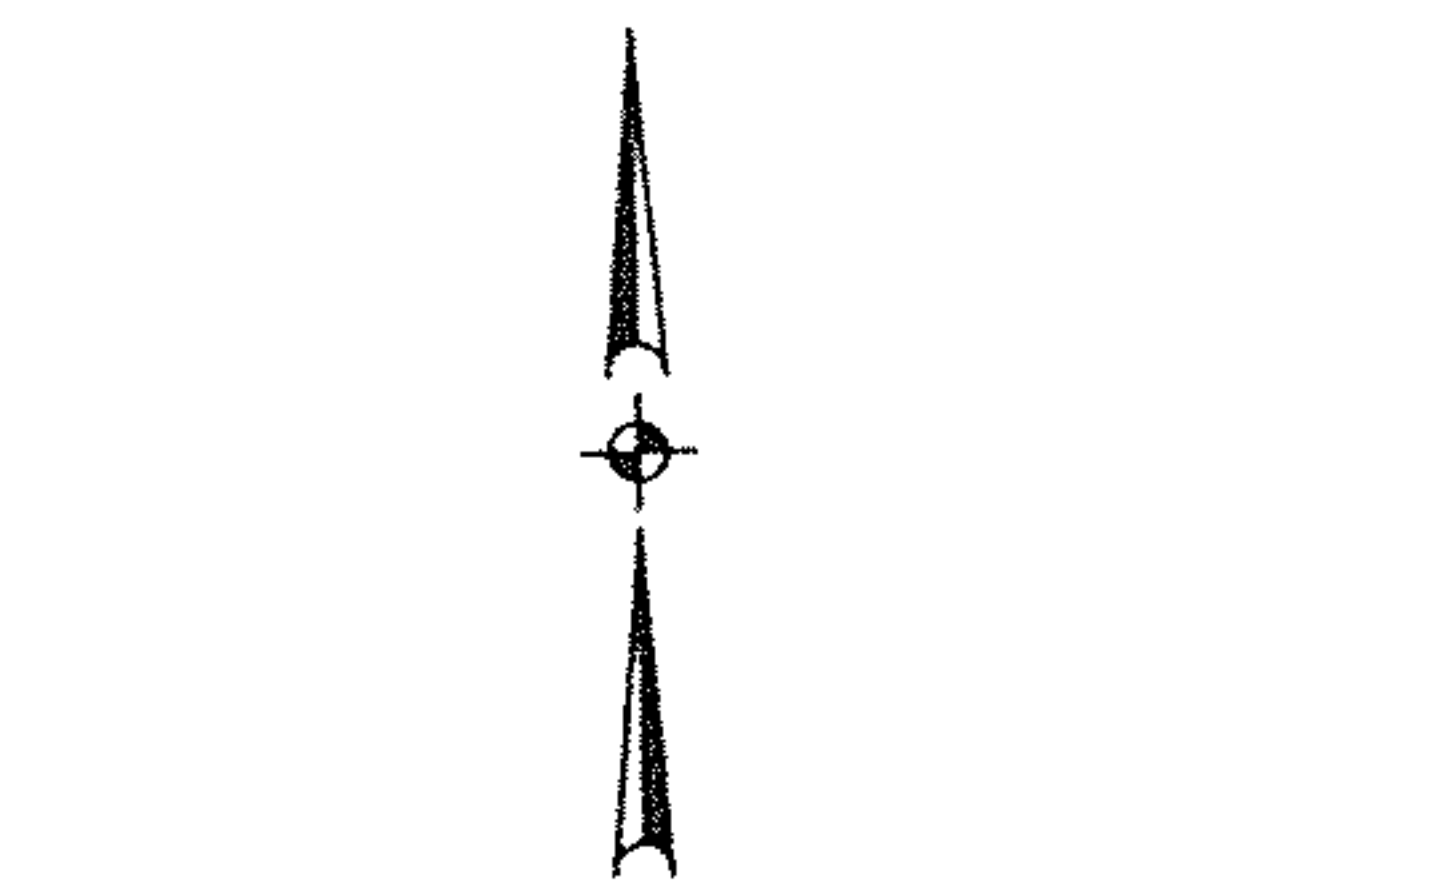

30 0 30 60  
SCALE IN FEET  
SCALE: 1"=30'

C1  
R=75.00'  
L=116.31'  
Tan=73.51'  
Δ=88°51'05"  
CH=105.00'  
CB=S 43°26'32" E

R=105.00'  
L=54.44'  
Tan=27.85'  
Δ=29°42'33"  
CH=53.84'  
CB=S 67°53'05" E

R=105.00'  
L=9.40'  
Tan=4.70'  
Δ=05°07'43"  
CH=9.40'  
CB=S 85°18'13" E

81

82

83


84

13,815.03 S.F.  
REMAINDER

9849 S.F.

10,617.17 S.F.  
COMBINED

No 01374  
APPROVED  
LORAIN CO.  
MAP DEPT  
DATE 5-27-03  
PAGE 10-00-005-F  
BY UHatfield  
#03-01374

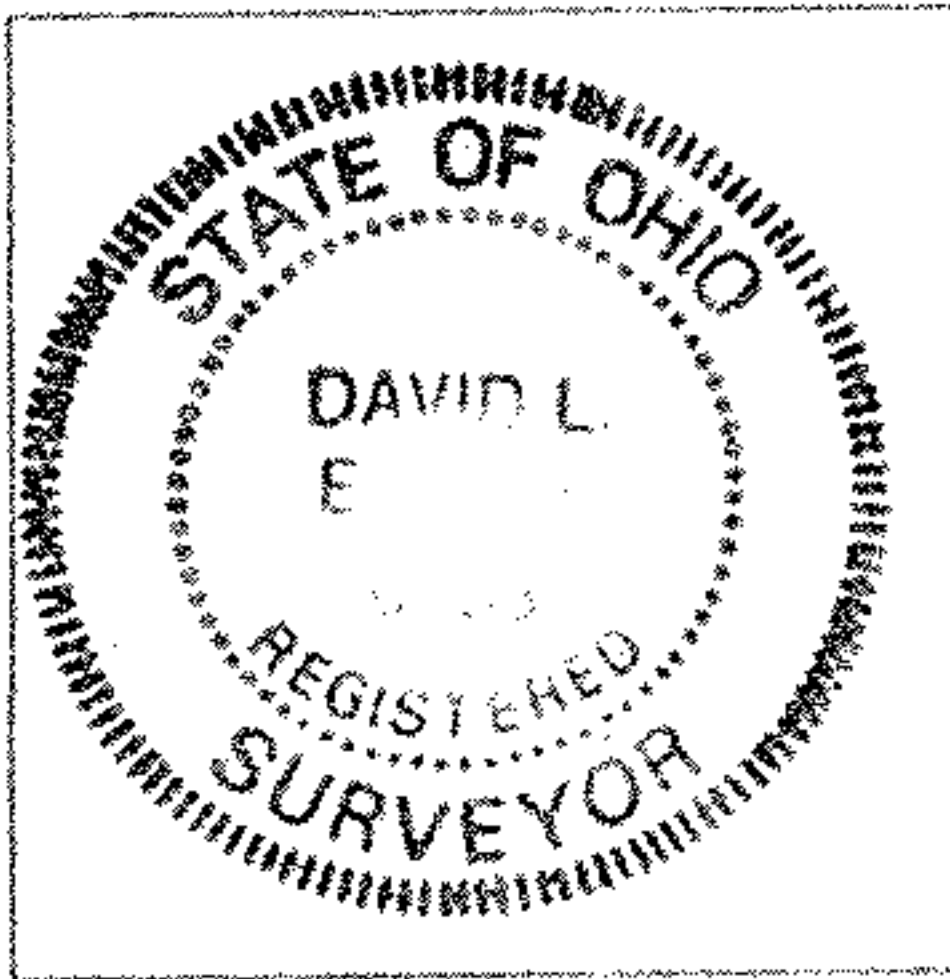

DAVID L. ELWELL, REGISTERED SURVEYOR NO. 6333

ROBERT D. & BRENDA YOST  
ORV. 439 P. 754

**KS ASSOCIATES**  
KS Associates, Inc.  
260urns Rd., Suite 100  
Elyria Ohio 44035  
Ph: (440) 365-4730  
Fax: (40) 365-4790  
mailam@ksassoc.com  
www.ksassoc.com

**SURVEY MAP**  
OF  
SUBLOTS 82 & 83  
GREENBRIAR SUBDISVISION NO. 4 P.V.71 PP.71 & 72  
CITY OF ELYRIA COUNTY OF LORAIN STATE OF OHIO  
DATE: MAY 9, 2003

JOB NO. 92424-582  
DWG. NAME O-SURVOI

© -- I.P. FOUND