

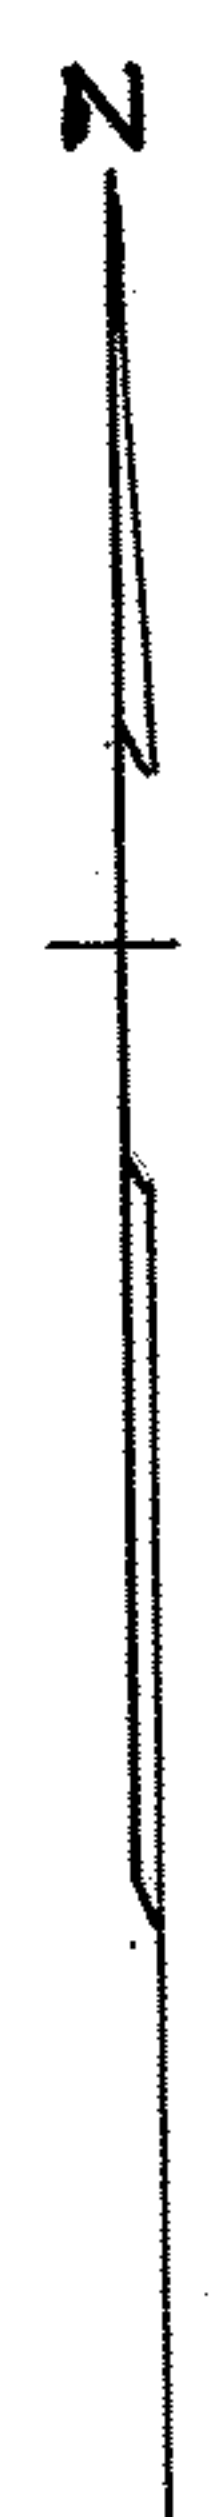


86-1120-3

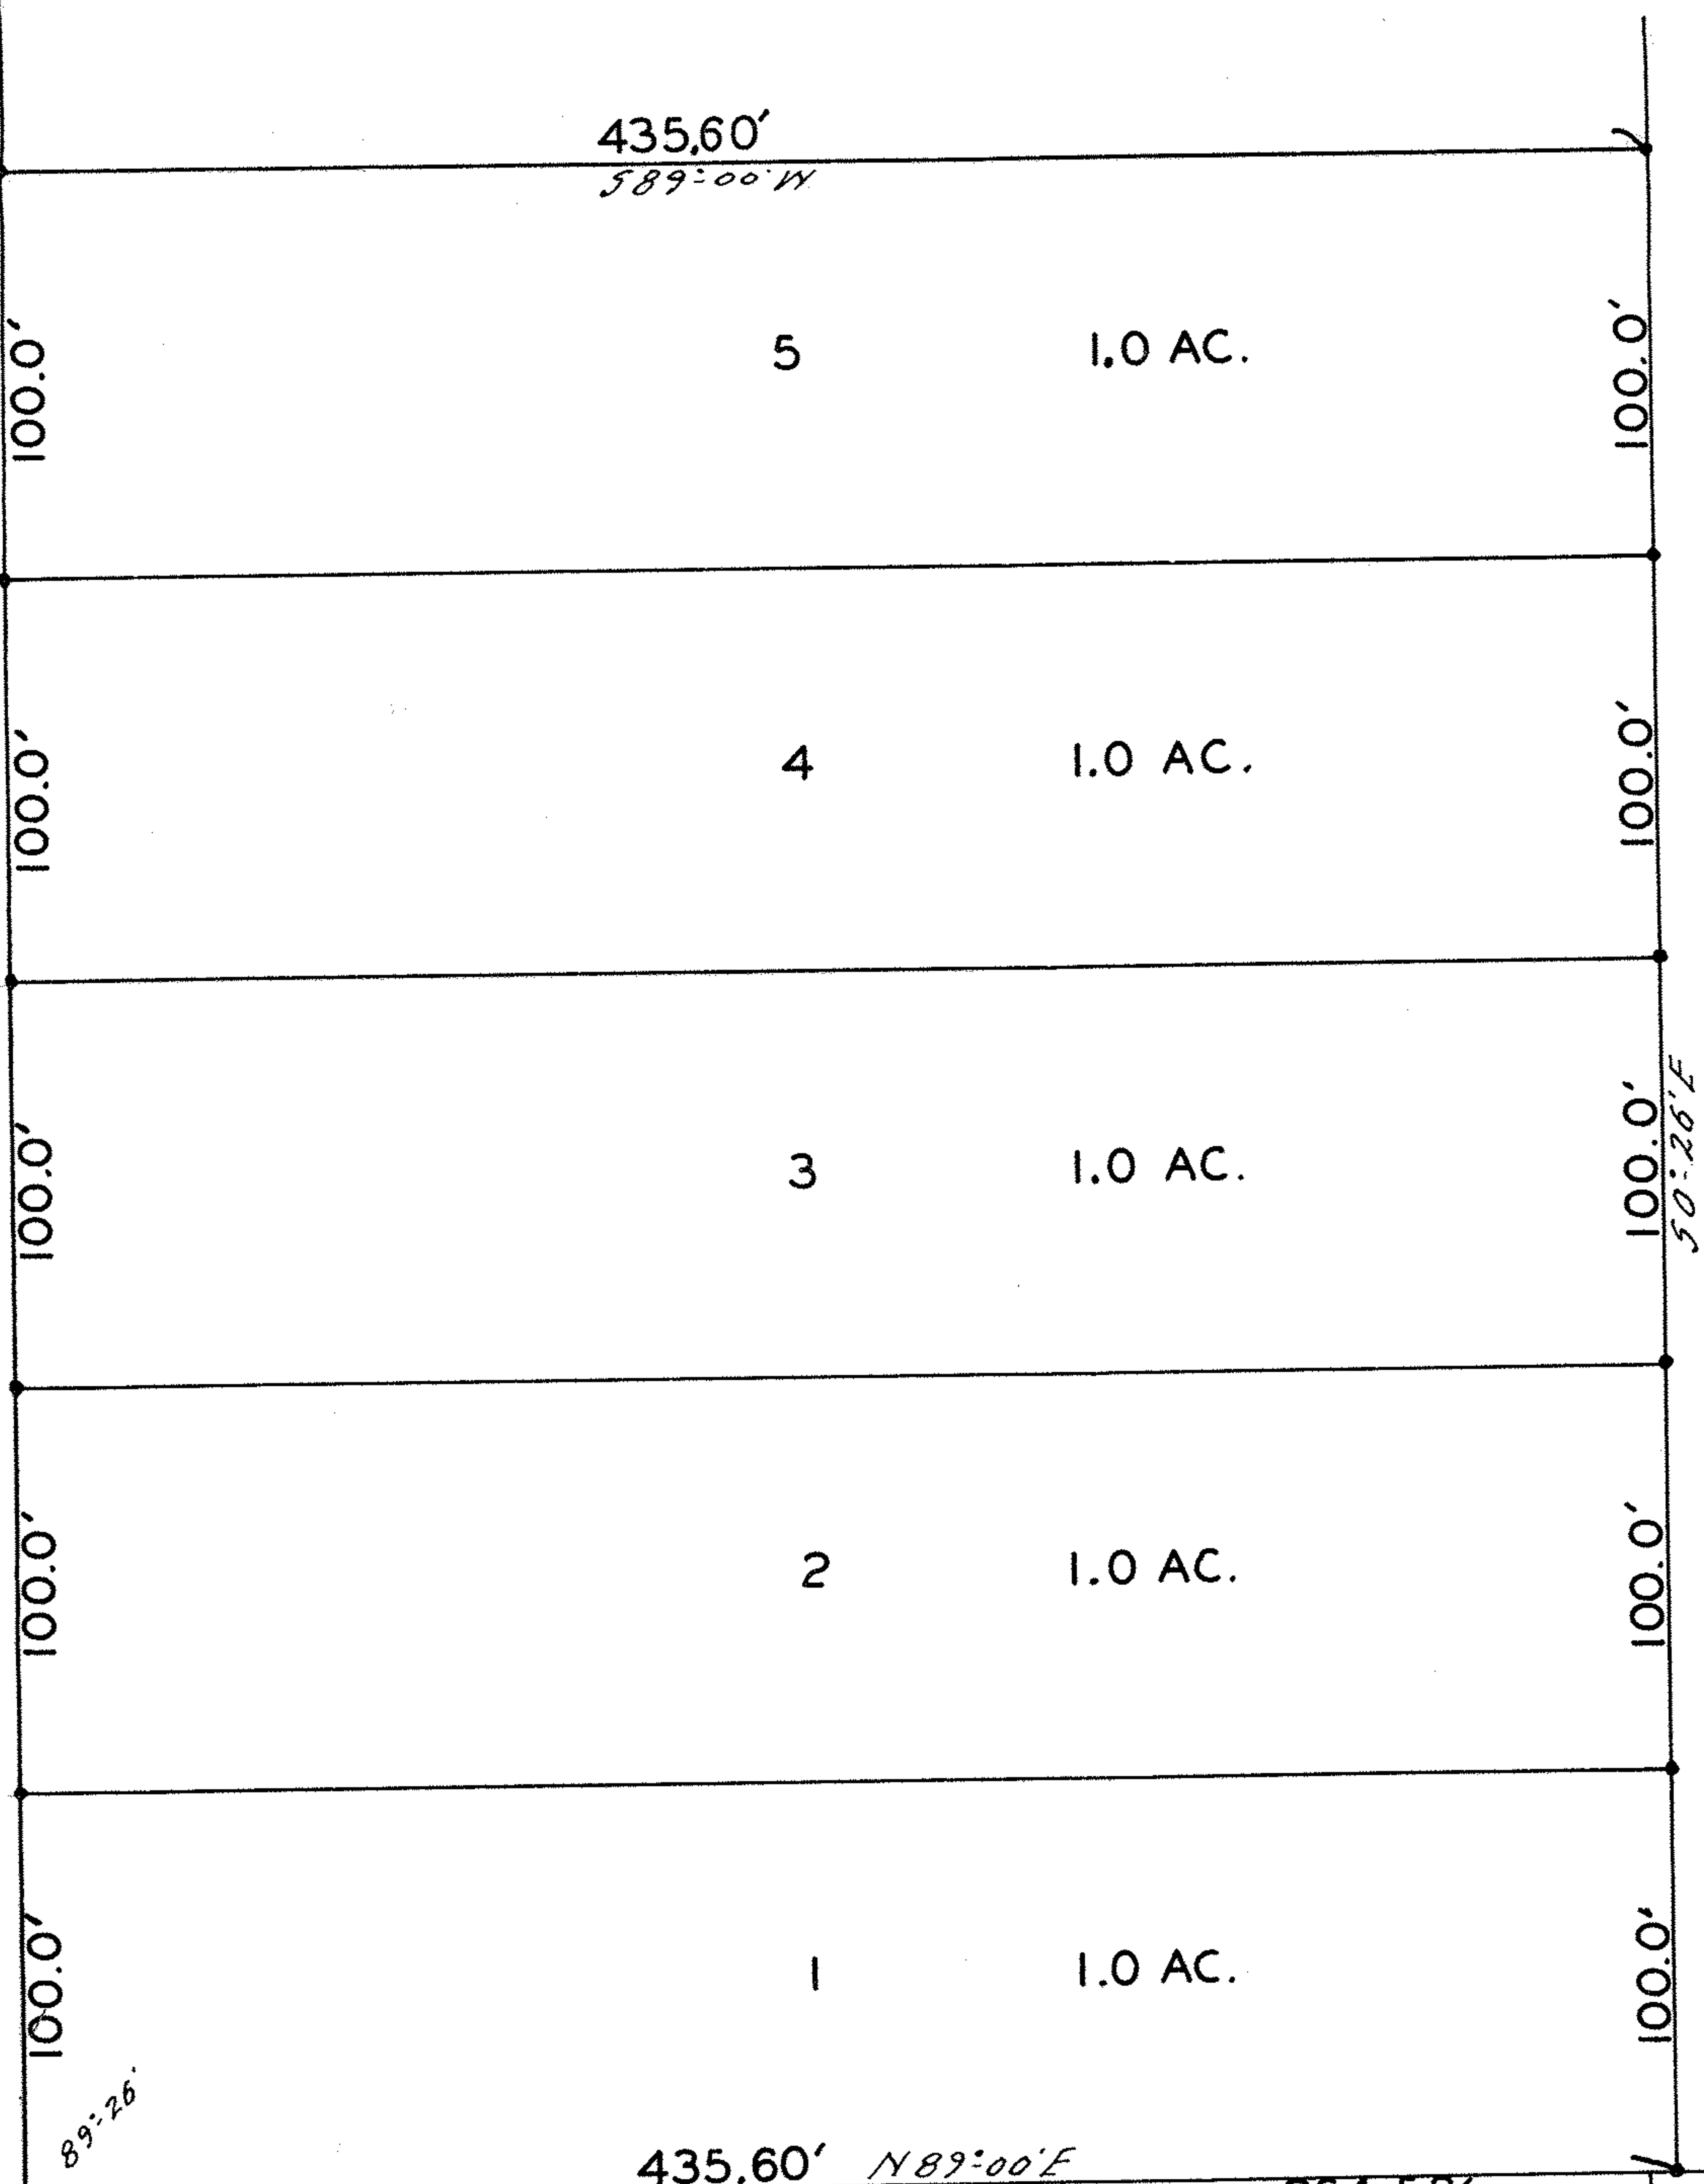

EATON TOWNSHIP

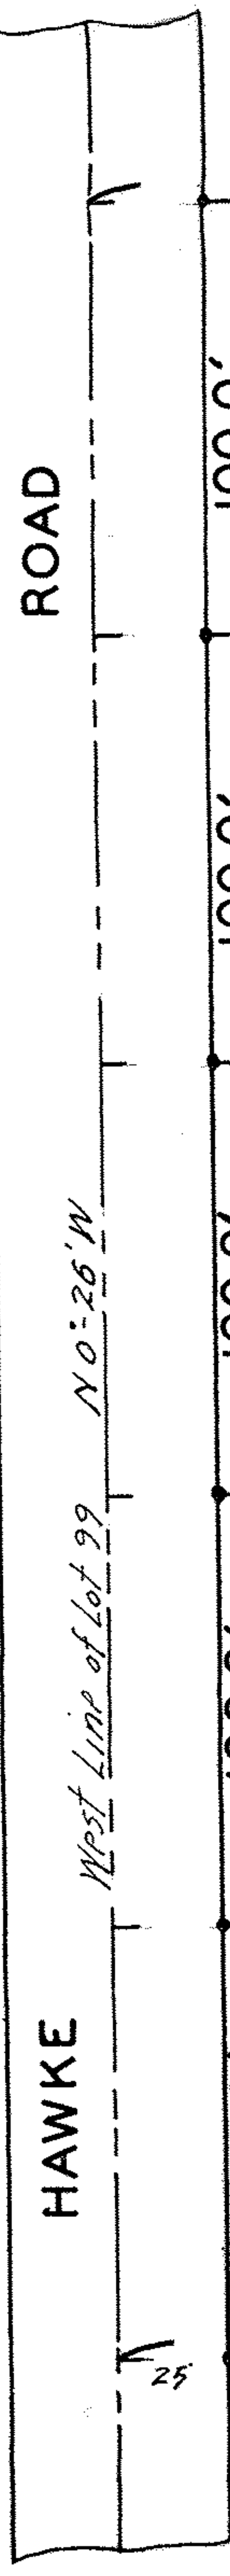

JOSEPH & LUCILLE  
NORTON  
D.VOL. 341 PG. 629  
JULY 26, 1944

IRENE M. HEALY  
D.VOL. 294 PG. 268  
AUGUST 22, 1938

SURVEY FOR  
**WILLIAM BROKAW**  
LOT 99 COLUMBIA TWP.  
LORAIN COUNTY, OHIO  
D. VOL. 269 PG. 263      AUGUST 16, 1933  
SCALE 1" = 50'  
J.W. WARDEN AND ASSOCIATES SURVEYORS

MAP PG 12-00-099-A

PPN 12-00-099-008-007-011