


100 0 50 100



GRAPHIC SCALE  
( IN FEET )  
1 inch = 100 ft.

BOUNDARY SURVEY  
FOR:  
**ROBERT A. KOMPAN**  
MILLS ROAD AVON, OHIO

**J.A.R. Engineering  
& Surveying, Inc.**  
CONSULTING ENGINEERS / SURVEYORS  
24629 DETROIT ROAD WESTLAKE, OHIO 44145  
Phone: (440)-871-8345

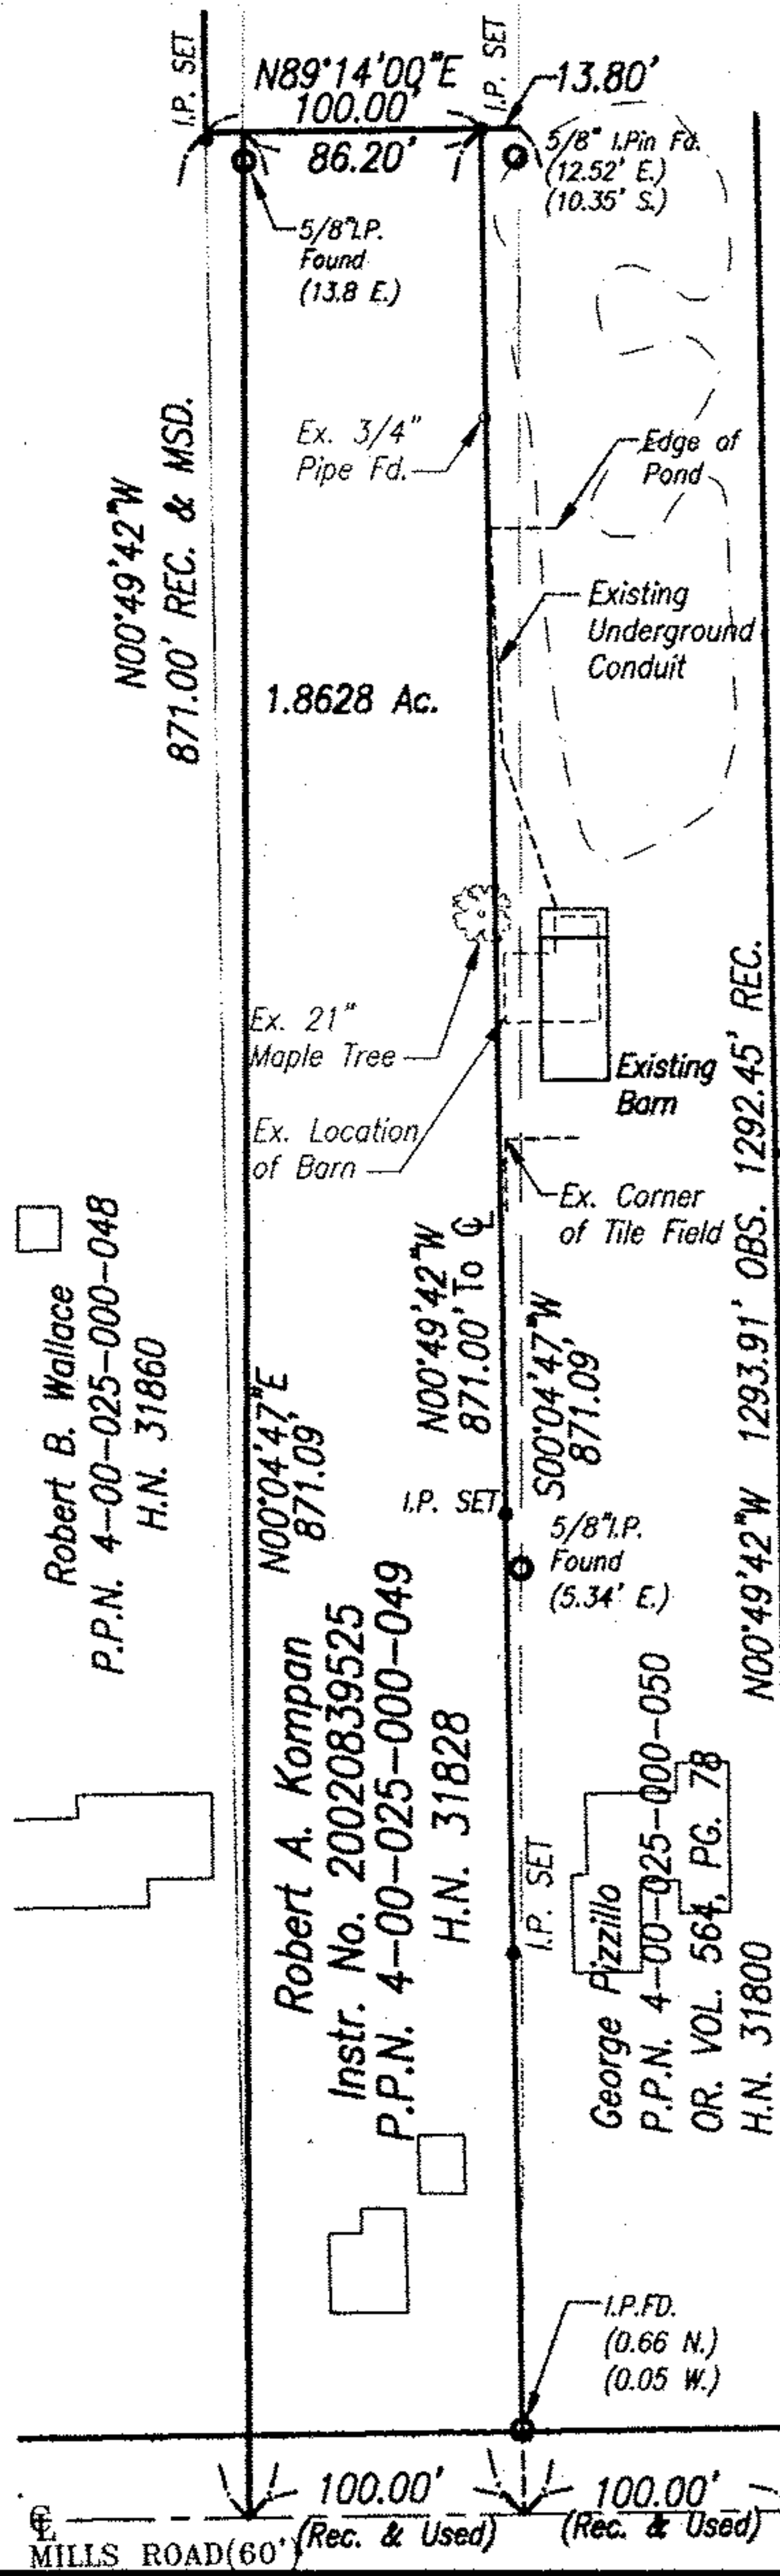

#09-02658

APPROVED  
LORAIN CO.  
MAP DEPT.  
DATE 3/13/09  
PAGE 4-00-025-H  
BY T. SPILLMAN  
#09-02658

Robert B. Wallace  
P.P.N. 4-00-025-000-048  
H.N. 31860

Robert A. Kompan  
Instr. No. 20020839525  
P.P.N. 4-00-025-000-049  
H.N. 31828

George Pizzillo  
P.P.N. 4-00-025-000-050  
OR. VOL. 564, PG. 78  
H.N. 31800

LORAIN  
COUNTY LINE  
CITY OF AVON  
  
CUYAHOGA  
COUNTY LINE  
CITY OF WESTLAKE

MILLS ROAD (60') 100.00' (Rec. & Used) 100.00' (Rec. & Used) 400.00' (REC. & USED)