

N-87°-58'E. 1565.7

970.5

5952

16.5

100'

46.50

16.5 N-87°-58'E

Cleve. S. WESTERN & COLUMBUS R.W. CO.

MAY 9, 1900

Vol. 83. Pg. 512

16.5

N-0°-32' W. 667.7 ±

11.047 AC.

S. 35°-44' W. 844.3

OBEYMAN ROAD

N-0°-32' W. 2058.6

ASHLAND ROAD

O.L. 85

O.L. 96

15.75 AC.

S. 87°-58' W. 471.0

480.48 Rec.

ENGINE W. REDDEN
 AUG. 12-47
 Vol. 124 Pg. 600

SHIMMER

OCCUPATION

ETTA V. FLOYD C. SHEFFIELD
 Sept. 2, 1917
 Vol. 423 Pg. 476

ROAD

HALLAUER

S. 25°-33' W. 879.5
 880.36 Rec.

44.00

50

50

42

46.5

S-89°-28' W

208.5

S-53°-30'E. 284.0
 198.0 Rec.

1.94 AC.

42.0

302.7

46.5

S-89°-28' W


235.55

S-36°-30' W
 225.3

312.2

391.1

SHIMMER

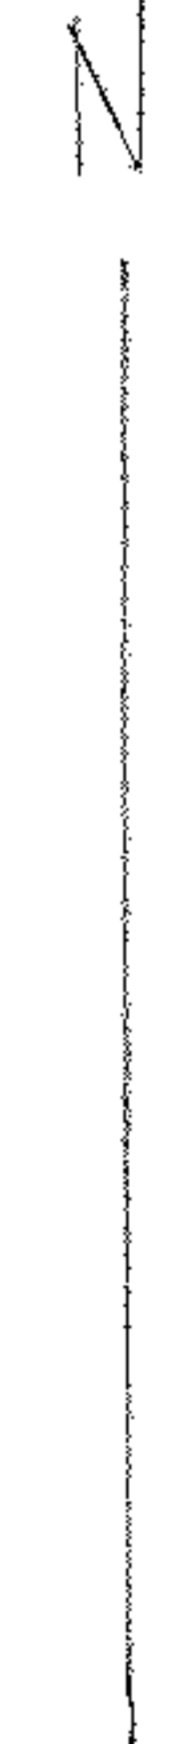

(*) INDICATES IRON PIN SET
 (o) " RIGHT OF WAY MARKER

MAP OF SURVEY FOR
 PERCY A. WALKER
 O.L. NOS. 85 & 96, PITTSFIELD TWP
 LORAIN COUNTY OHIO

SCALE 1" = 100'