



LAGRANGE TWP.
GRAFTON TWP.

BIGGS RD.

I.R.F.

4.15'

N. 5° 1/2' E. 180.21'

O.L. 40

I.R.F.

299.01'

224.11'

N. 84° 47' 40" W.

996.07'

354.97'

117.98'

I.R.F.

S. 85° 06' E.

Occupation Line

45'

5.84° 30' E.

300.00'

550.44'

I.R.F.

4.15'

I.R.F.


N. 3° 31' 30" E.

446.33'













Jacob Sczesniak
D. Vol. 139 Pg. 234 Jan. 26, 1916


S. 84° 50' E.

O.L. 22

O.L. 40

9.2091 Ac.

7.0872 Ac.

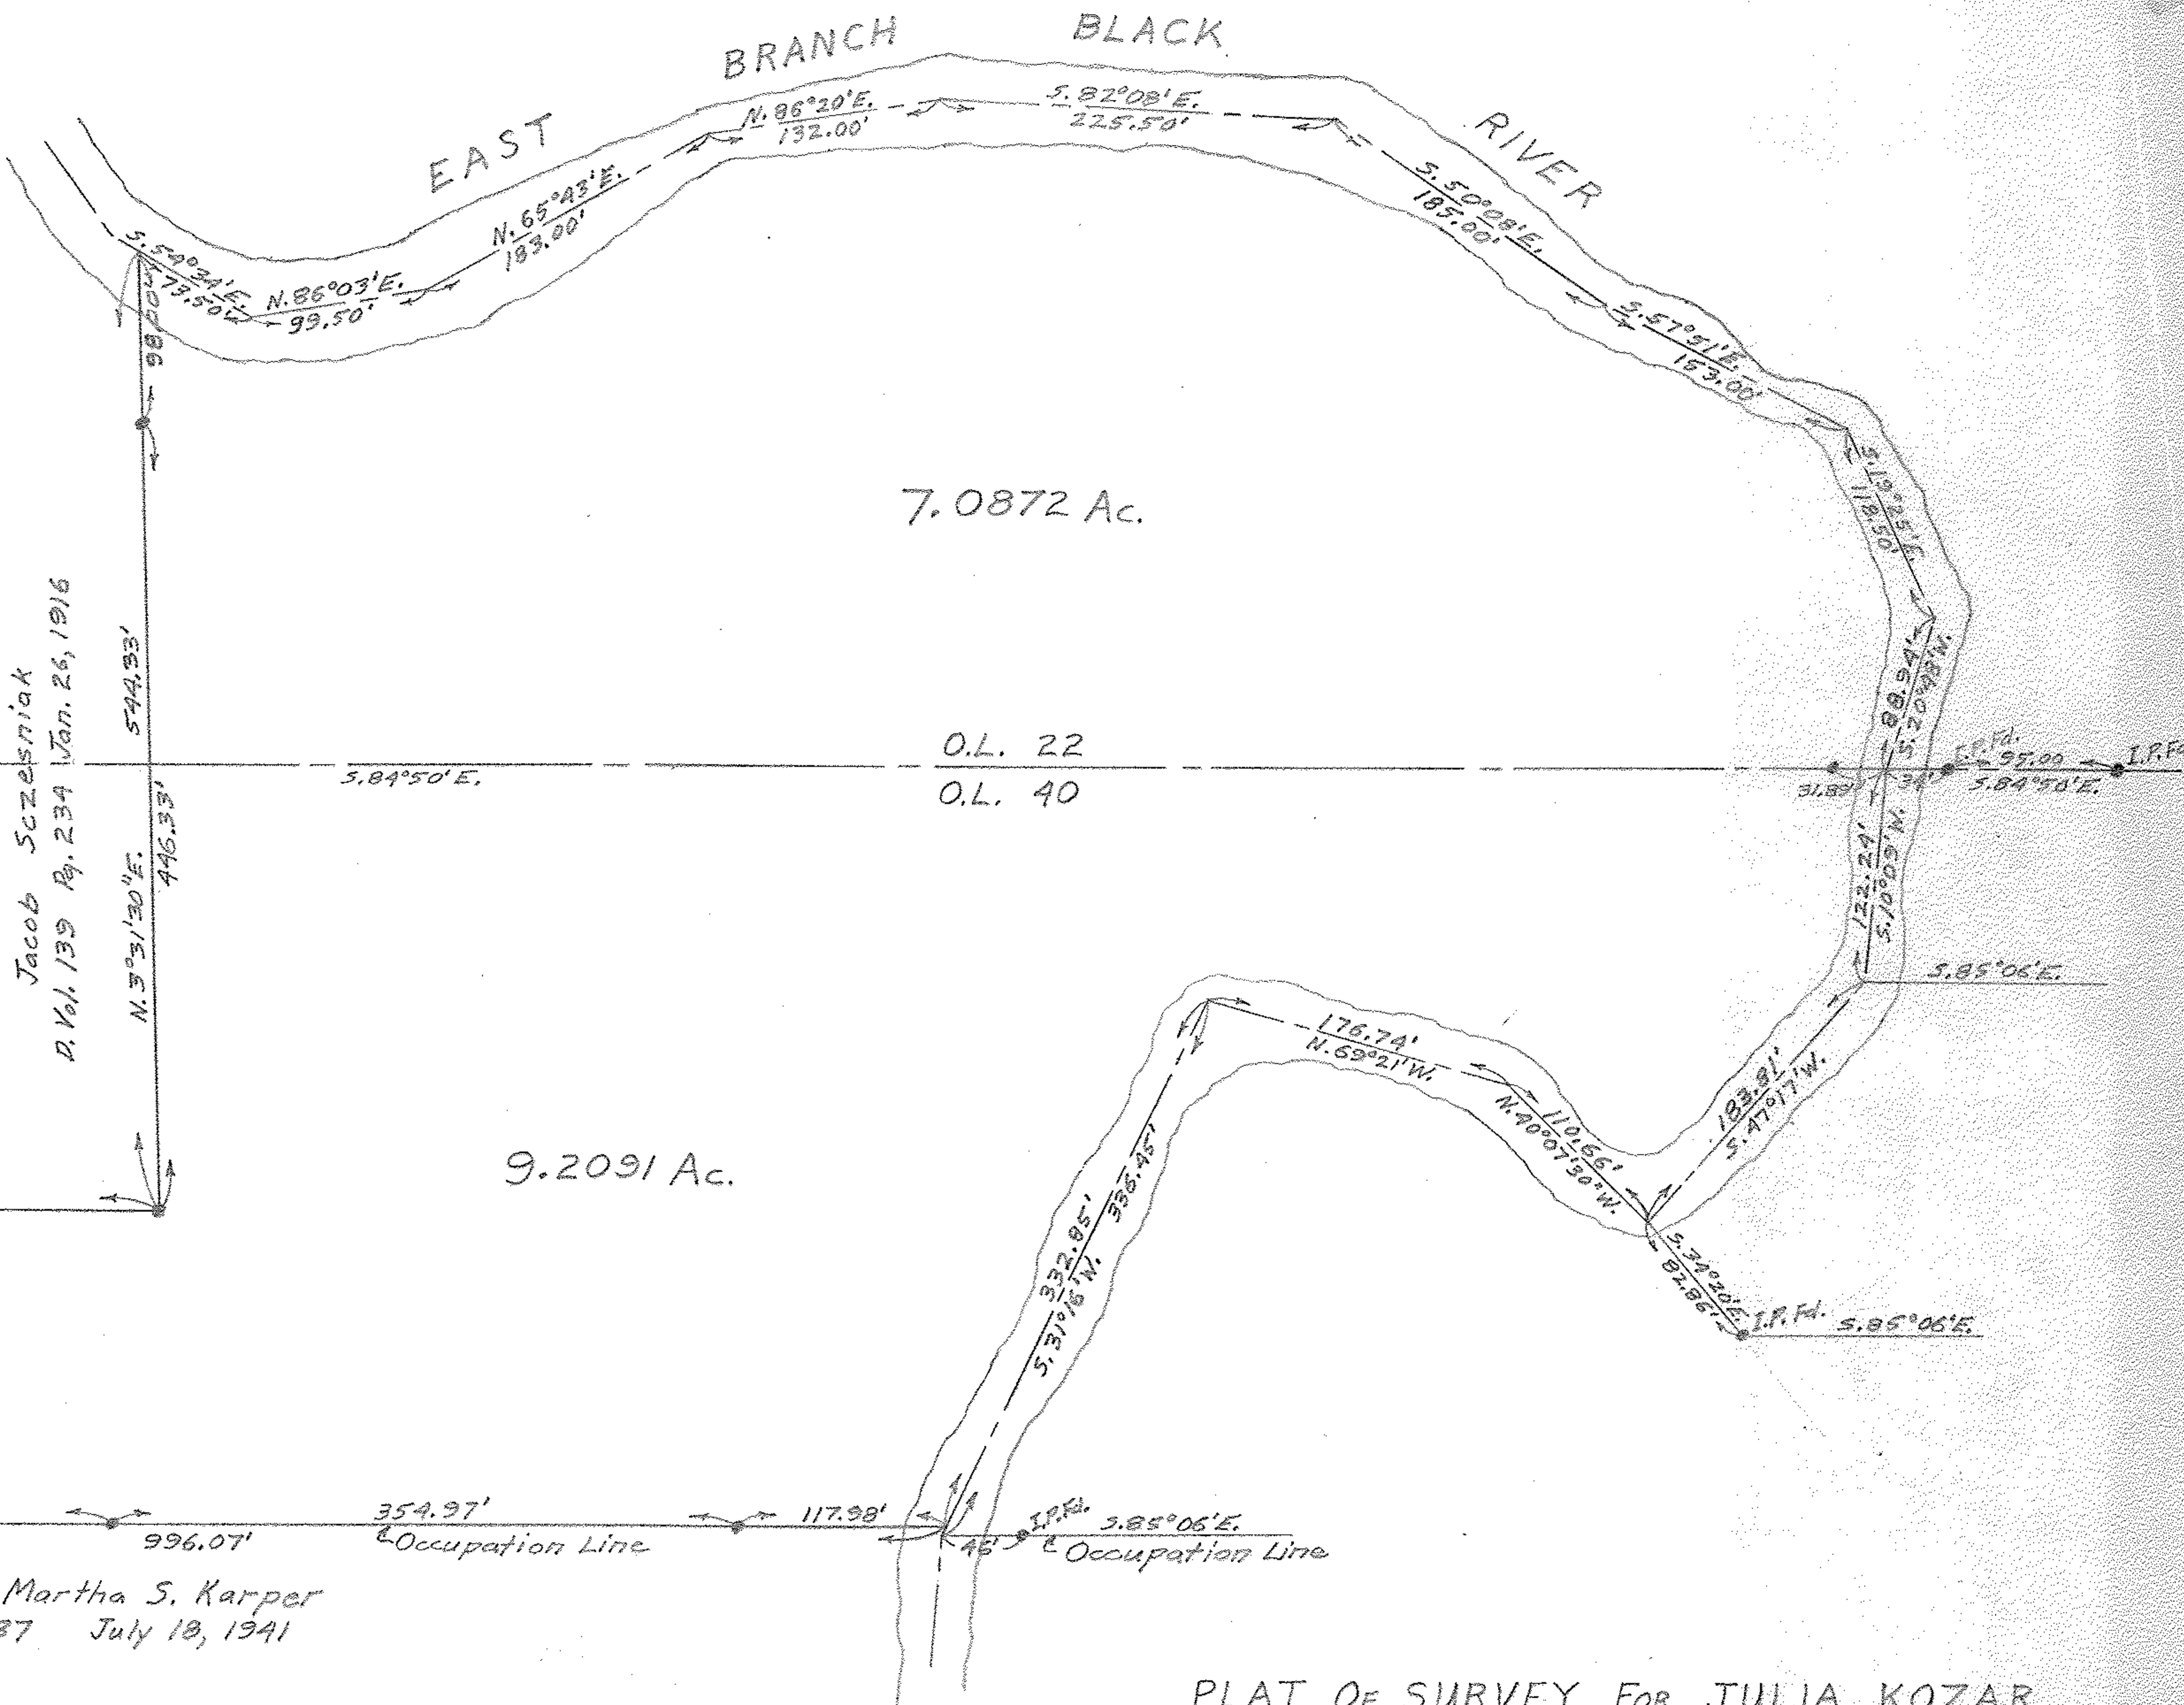

PLAT OF SURVEY FOR JULIA KOZAR
ORIGINAL LOTS 40 & 22 GRAFTON TOWNSHIP
LORAIN COUNTY - OHIO
SCALE: 1" = 100'
NOVEMBER 15, 1955
C. E. Penfound Registered Surveyor