


TOPOGRAPHICAL MAP

FOR
THE SHELL OIL CO.
(A DELAWARE CORPORATION)
LOT 1/3 EAST OF BLACK RIVER
CITY OF ELYRIA LORAIN CO. OHIO
Scale 1" = 20FT. JULY 21-1947
C.E. Penfound Registered Surveyor
Resurveyed & Revised Feb 20, 1956

Note:- Elevations shown are city
of Elyria Datum above Lake Erie level
and are at right intervals both directions.

EAST BROAD STREET 66'

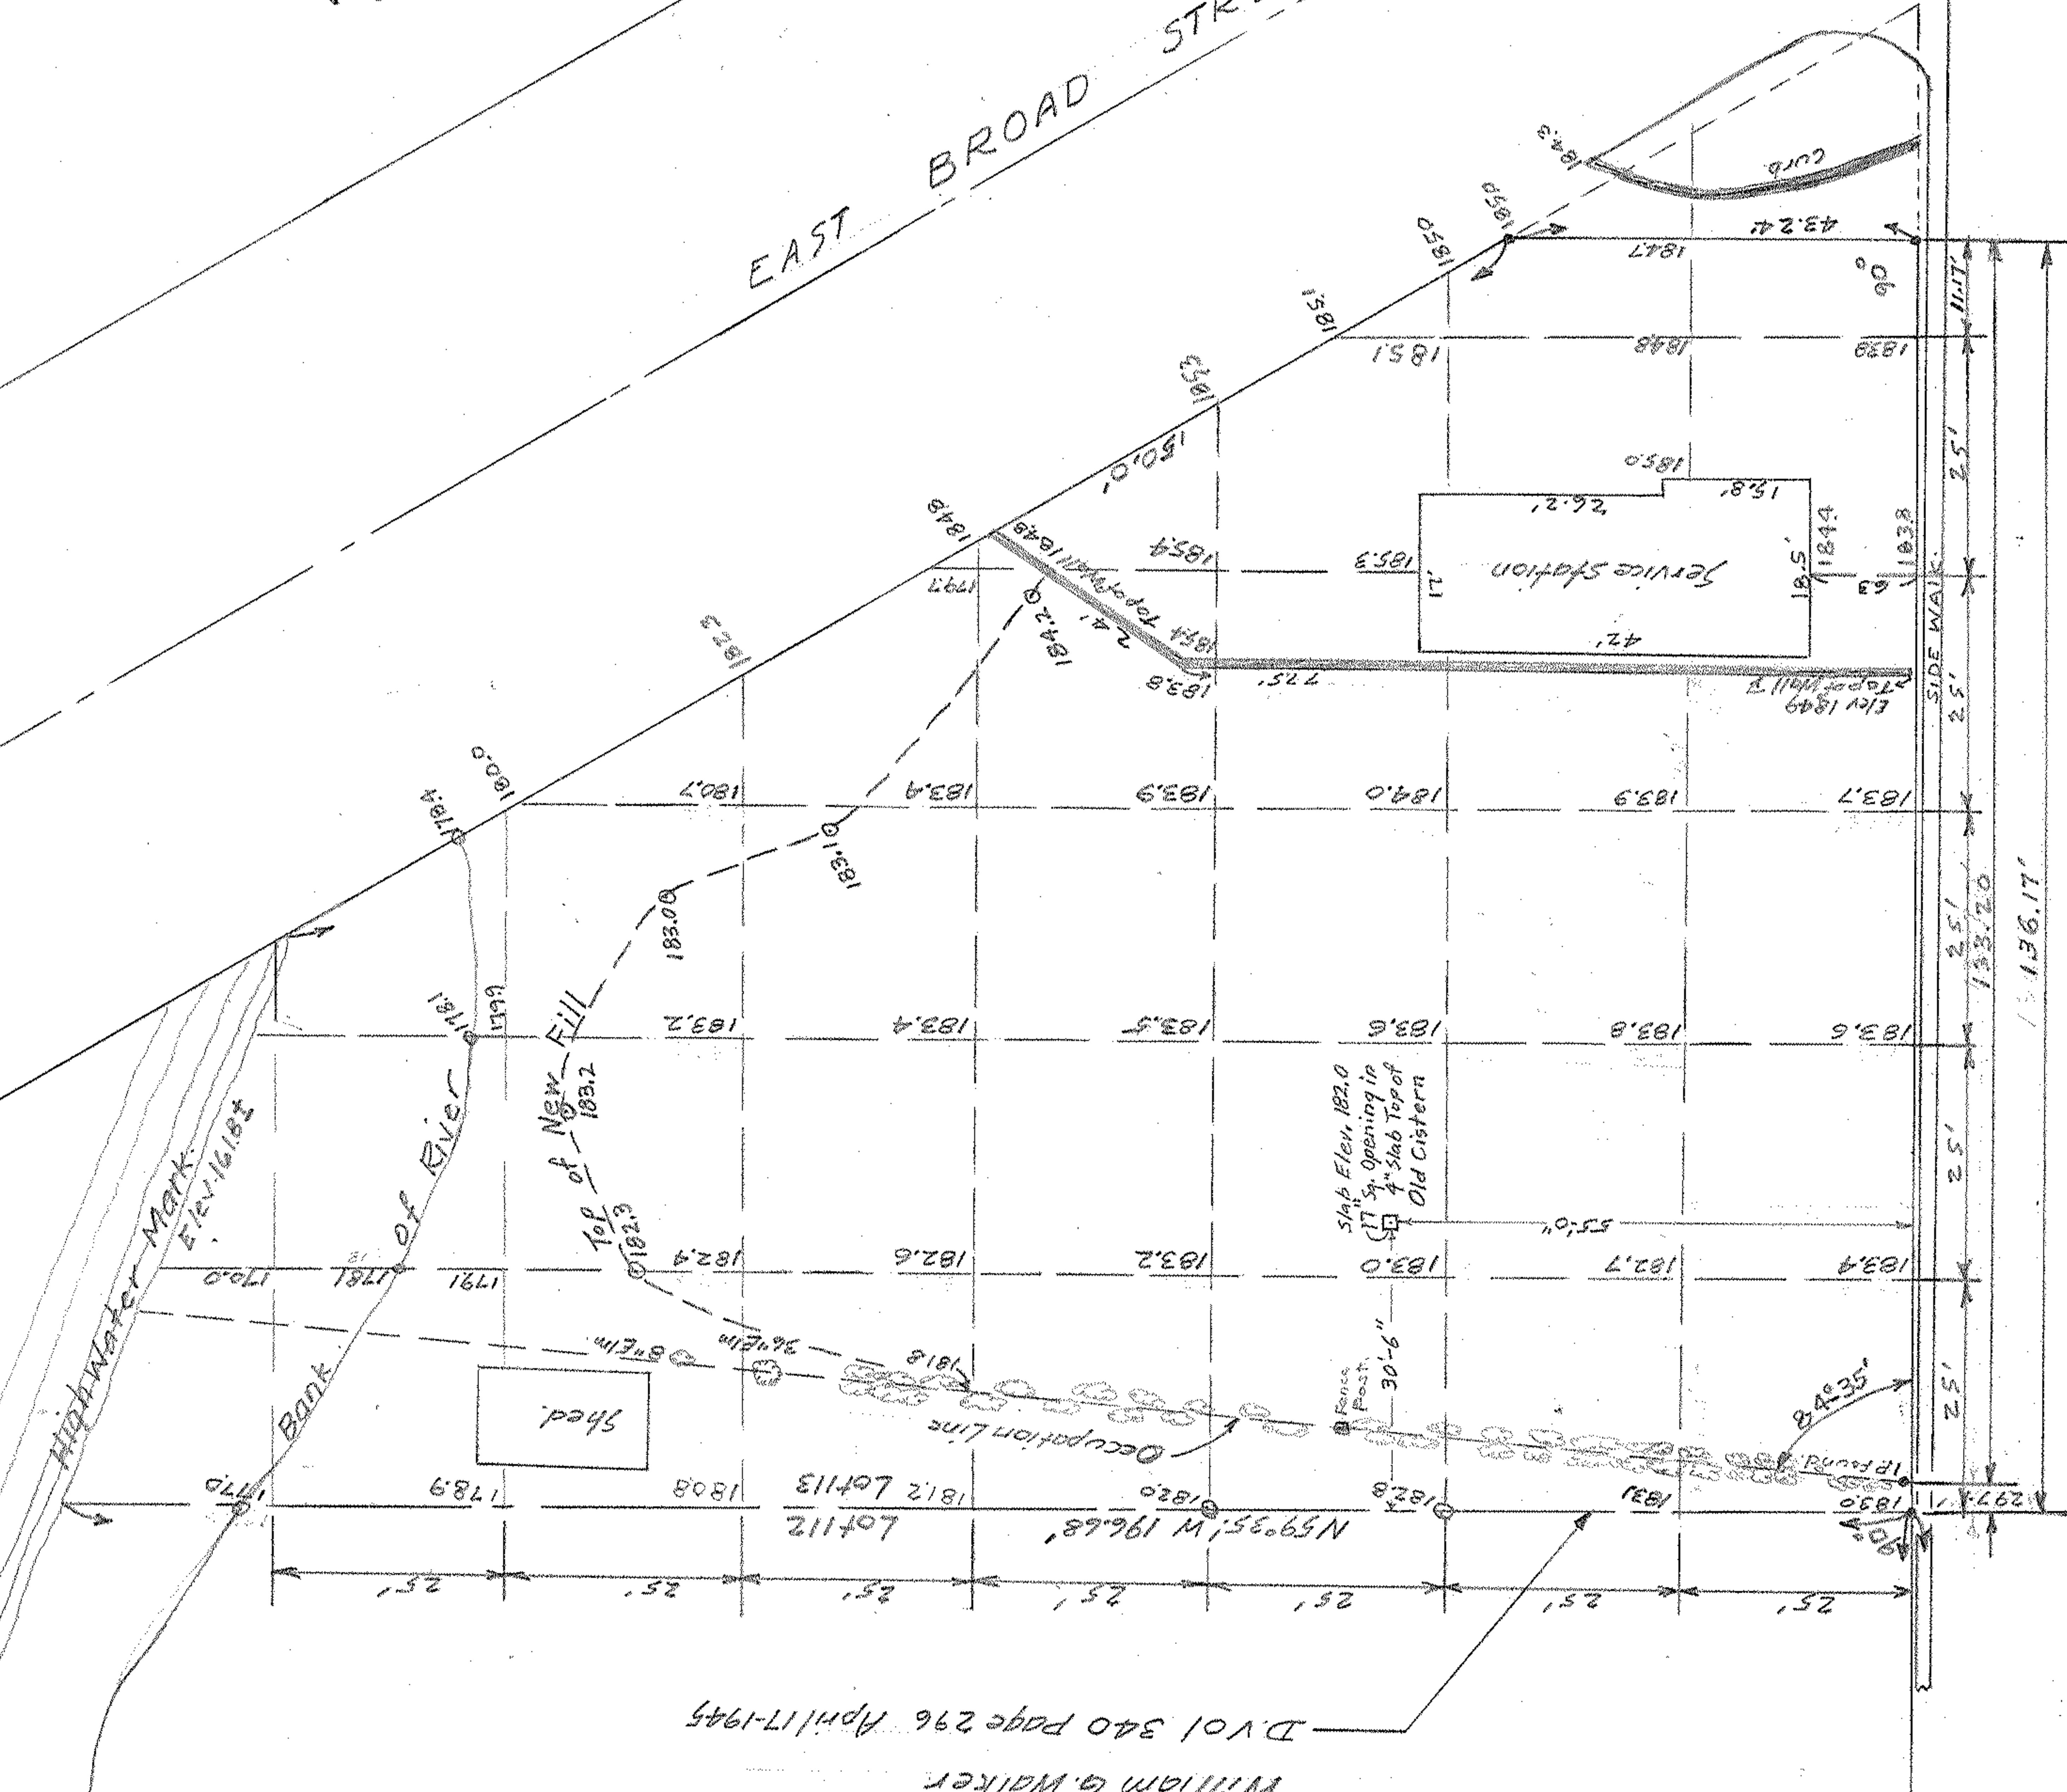

D.V.O. 340 page 296 April 1945

William G. Walker

EAST RIVER STREET 66'
N-30°25'E

06-25-113