


# TOPOGRAPHIC SURVEY AND IMPROVEMENT PLAN

CITY OF NORTH RIDGEVILLE  
LORAIN COUNTY OHIO

NAME OF OWNER Hallmark, Inc. BLDG. APP. NO. \_\_\_\_\_  
 PERMANENT PARCEL NO. 07-00-017-121-021 f 022  
 NAME OF SUBDIVISION Cleveland Road Homesite Allot. VOL. 10 PG. 212 & 213 56-Block H  
 NAME OF BUILDER Hallmark, Inc.

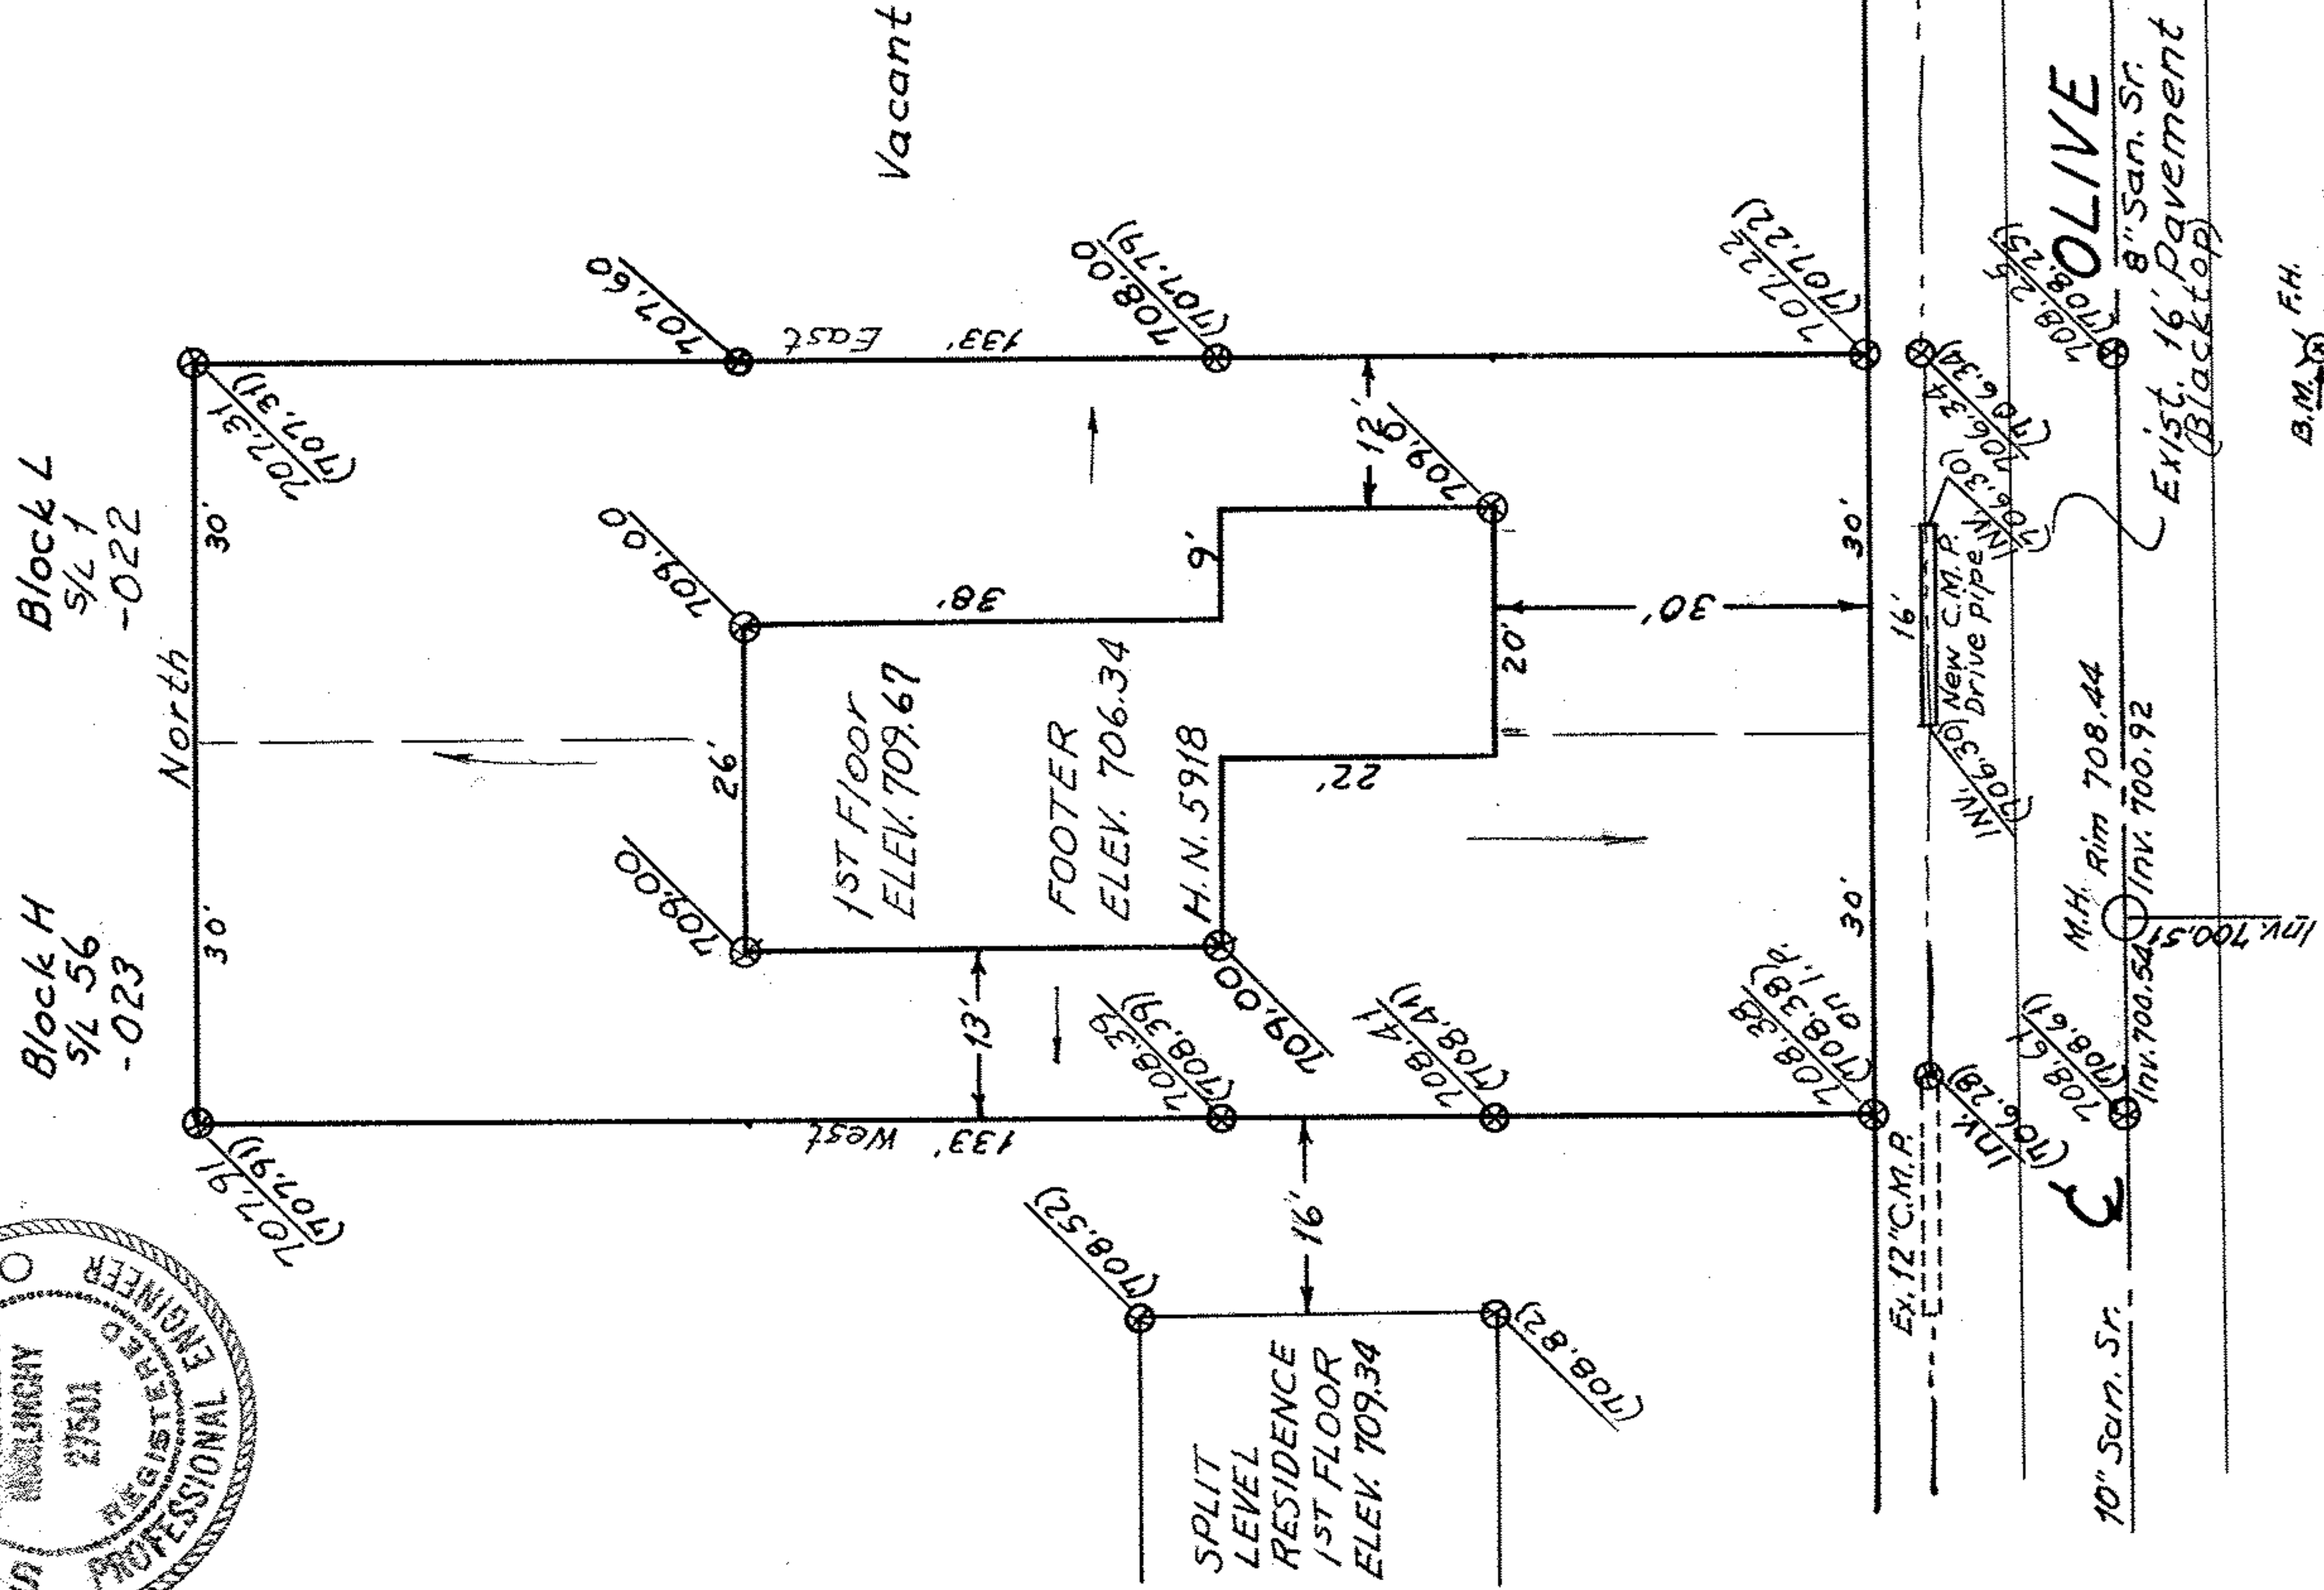

## NOTES

⊕ 330 Indicates Proposed Elev.  
 (331) Indicates Existing Elev.

Iron Pin Monuments were found or set as indicated. Distances and elevations are given in feet and decimal parts thereof. All of which I certify to be correct.

Lawrence V. McElmurry  
 Engineer

Contractors liability affidavit in lieu of foundation check by North Ridgeville Building Department.

I, (We) \_\_\_\_\_ do hereby assume full responsibility for strict with the footer and first floor elevations shown hereon and will abide by the decision of the North Ridgeville Building Inspector if construction is found not to comply with said approved elevations.

\_\_\_\_\_  
 Authorized signature of Builder  
 \_\_\_\_\_  
 North Ridgeville Building Inspector

**BENCHMARK**  
 ELEV. 709.98 ON TOP OF FIRE HYDRANT-EAST SIDE OF OLIVE STREET 30.3 FEET NORTH OF THE NORTH LINE OF CROSS STREET.

Scale 1" = 20'

NOTE: Water tap to be made by City of North Ridgeville.  
 Sanitary Sewer tap to be made by the Contractor.

Permit No. 110