


06-21-002-000-045

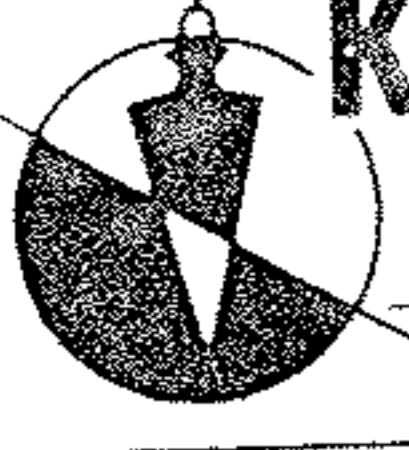

KLEINOEDER-SCHMIDT

and ASSOCIATES

ENGINEERS — SURVEYORS — CONSULTANTS in LAND PLANNING

ELYRIA - NORWALK - MEDINA

OHIO

SURVEY

Sublot(s) _____

Subd'n _____

Township ELYRIA

Tract NEWBERRY

Orig. Lots) 2

Sec. _____



County of LORAIN

State of Ohio

Corporation _____

06-21-002-000-049

NORTH RIDGE ROAD

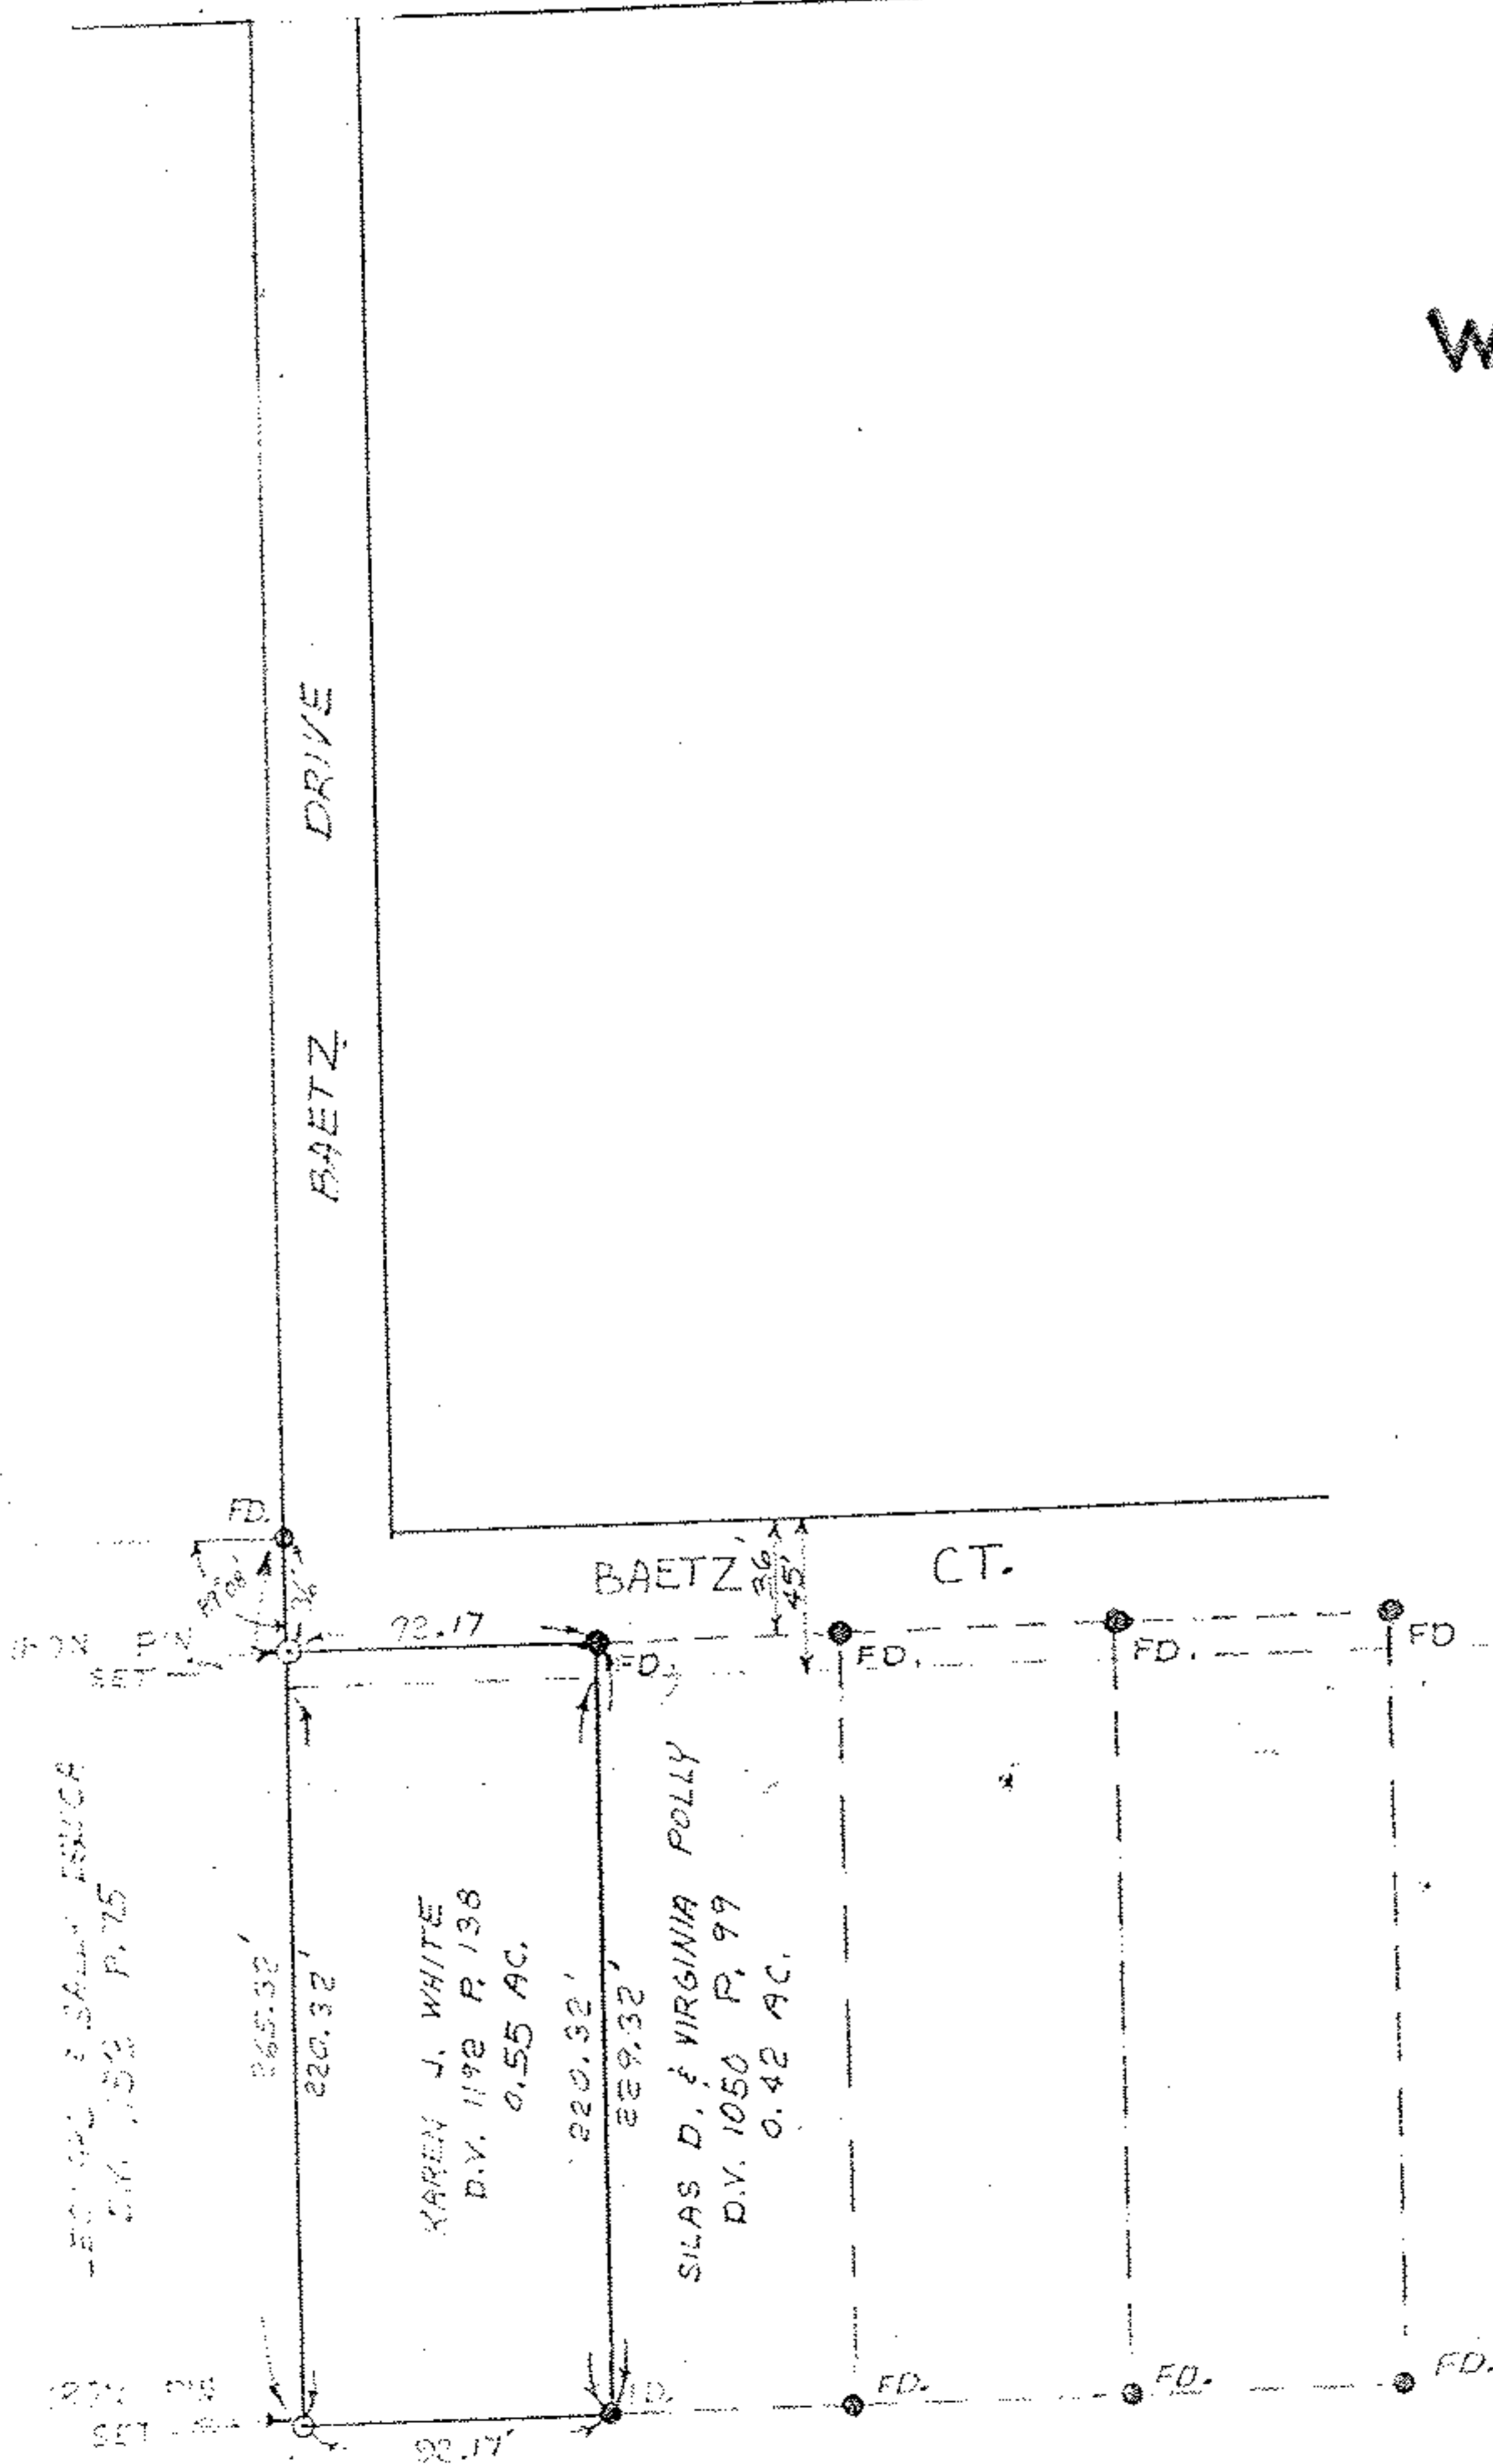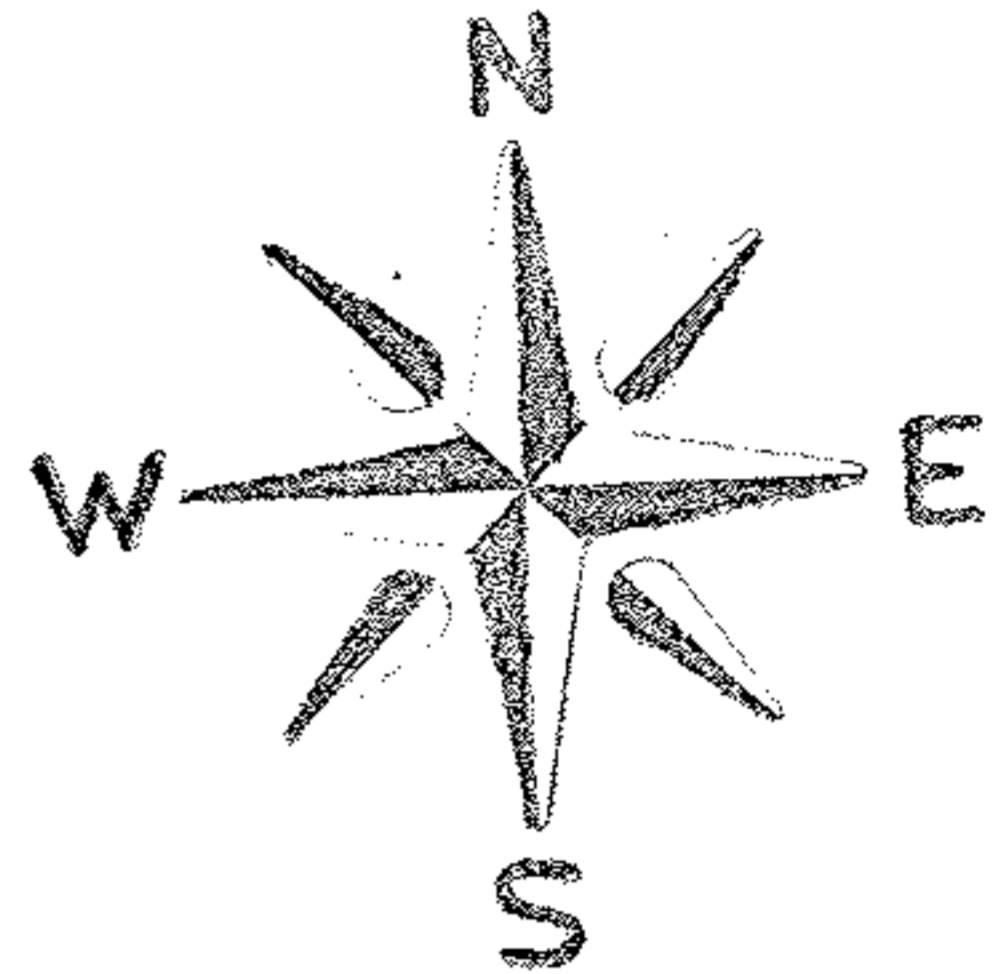

Prepared for:

ARNEL & KAREN COWGER
13125 BAETZ COURT

Scale: 1" = 100'

Date: 6-18-80

Dr. by: K.V.S.

Job No 80-86