

BOUNDARY DESCRIPTION

SITUATED IN THE CITY OF AMHERST
 COUNTY OF LORAIN, STATE OF OHIO
 PART OF ORIGINAL AMHERST TOWNSHIP LOT 6

ADDRESS
 852 S. LAKE STREET
 AMHERST, OHIO

RECORD
 PARCEL NO. 05-006-000-050
 PAUL M. KRUEGER
 DEED NO. 2007-0235595
 12-26-2007


BASIS OF BEARINGS

N 15° 14' 00" E FOR SOUTH LAKE STREET AS INDICATED IN THE
 PLAT OF COOPER'S RUN SUBDIVISION NO. 3 RECORDED IN
 PLAT VOLUME 64 PAGES 25-26



GRAPHIC SCALE (In Feet)

1 inch = 60 ft.

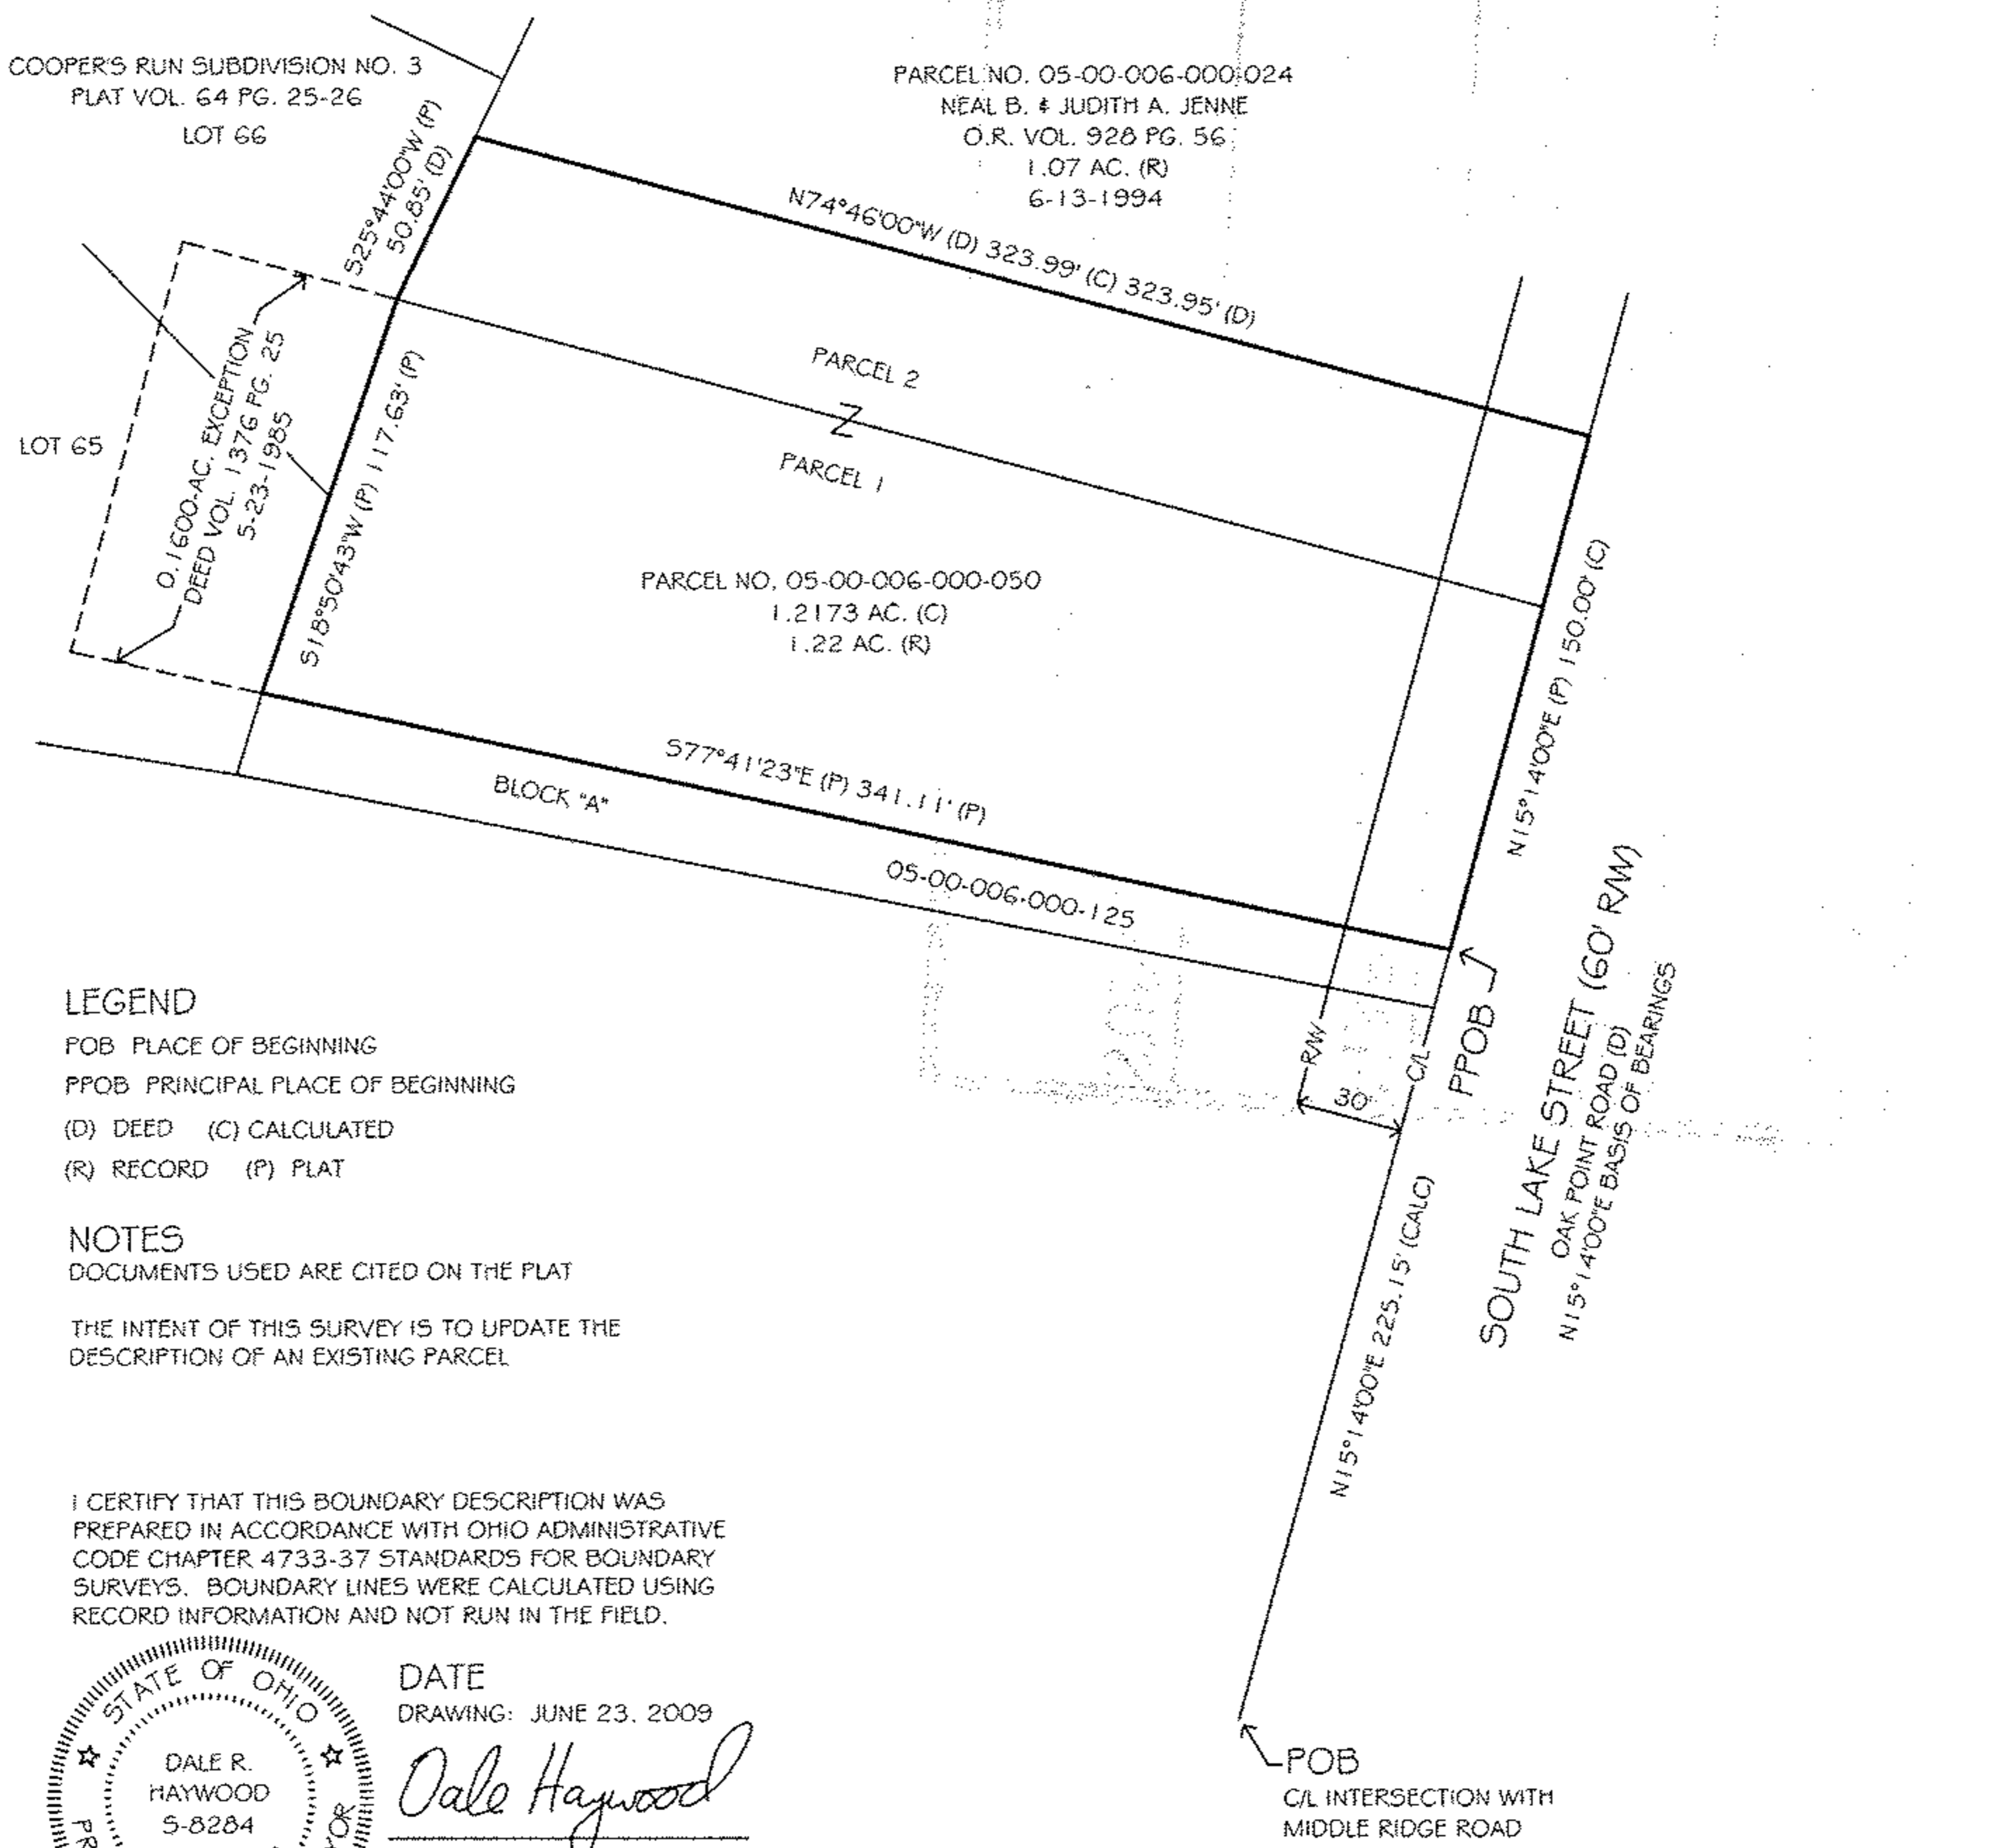

LEGEND

POB PLACE OF BEGINNING
 PPOB PRINCIPAL PLACE OF BEGINNING
 (D) DEED (C) CALCULATED
 (R) RECORD (P) PLAT

NOTES

DOCUMENTS USED ARE CITED ON THE PLAT
 THE INTENT OF THIS SURVEY IS TO UPDATE THE
 DESCRIPTION OF AN EXISTING PARCEL

I CERTIFY THAT THIS BOUNDARY DESCRIPTION WAS
 PREPARED IN ACCORDANCE WITH OHIO ADMINISTRATIVE
 CODE CHAPTER 4733-37 STANDARDS FOR BOUNDARY
 SURVEYS. BOUNDARY LINES WERE CALCULATED USING
 RECORD INFORMATION AND NOT RUN IN THE FIELD.



DATE
 DRAWING: JUNE 23, 2009

Dale Haywood

DALE HAYWOOD, P.S.
 HAYWOOD LAND SURVEYING
 475 N. ABBE ROAD
 ELYRIA, OHIO 44035
 (440) 365-9831