

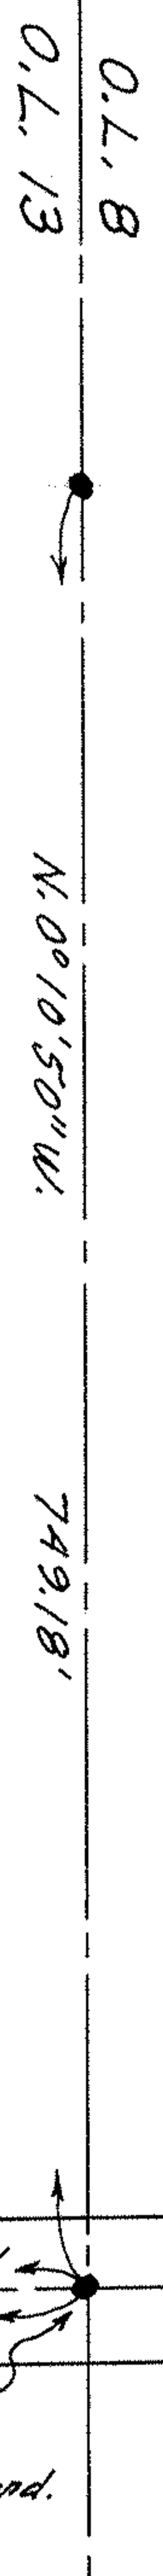


12-05-013-000-021

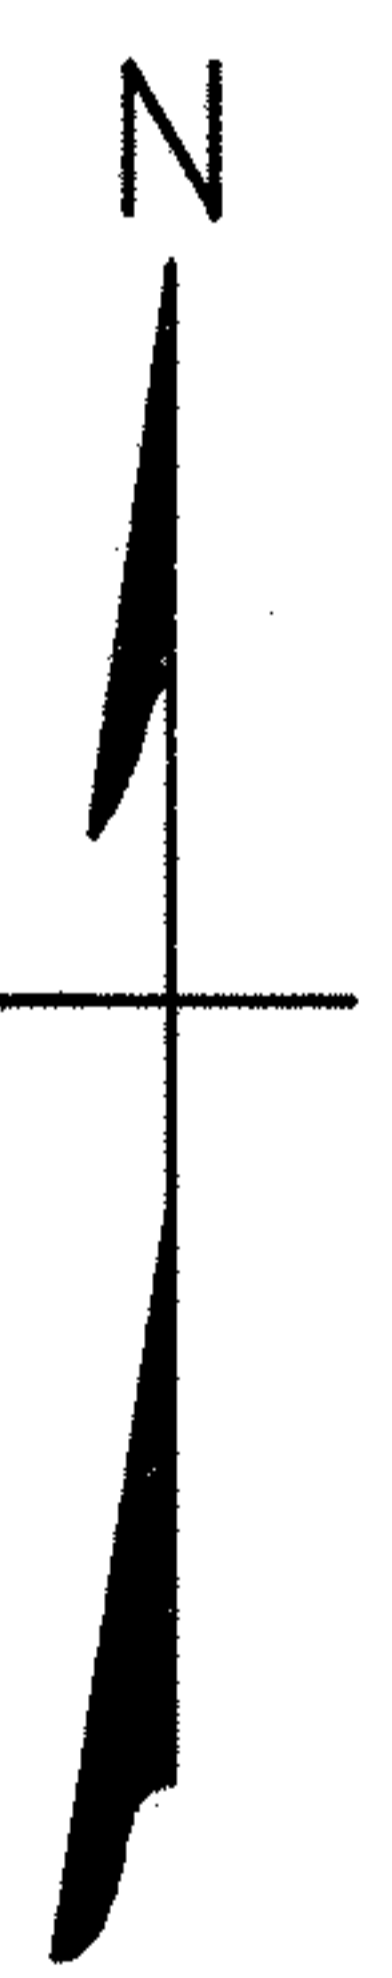


12.0437 ACRES

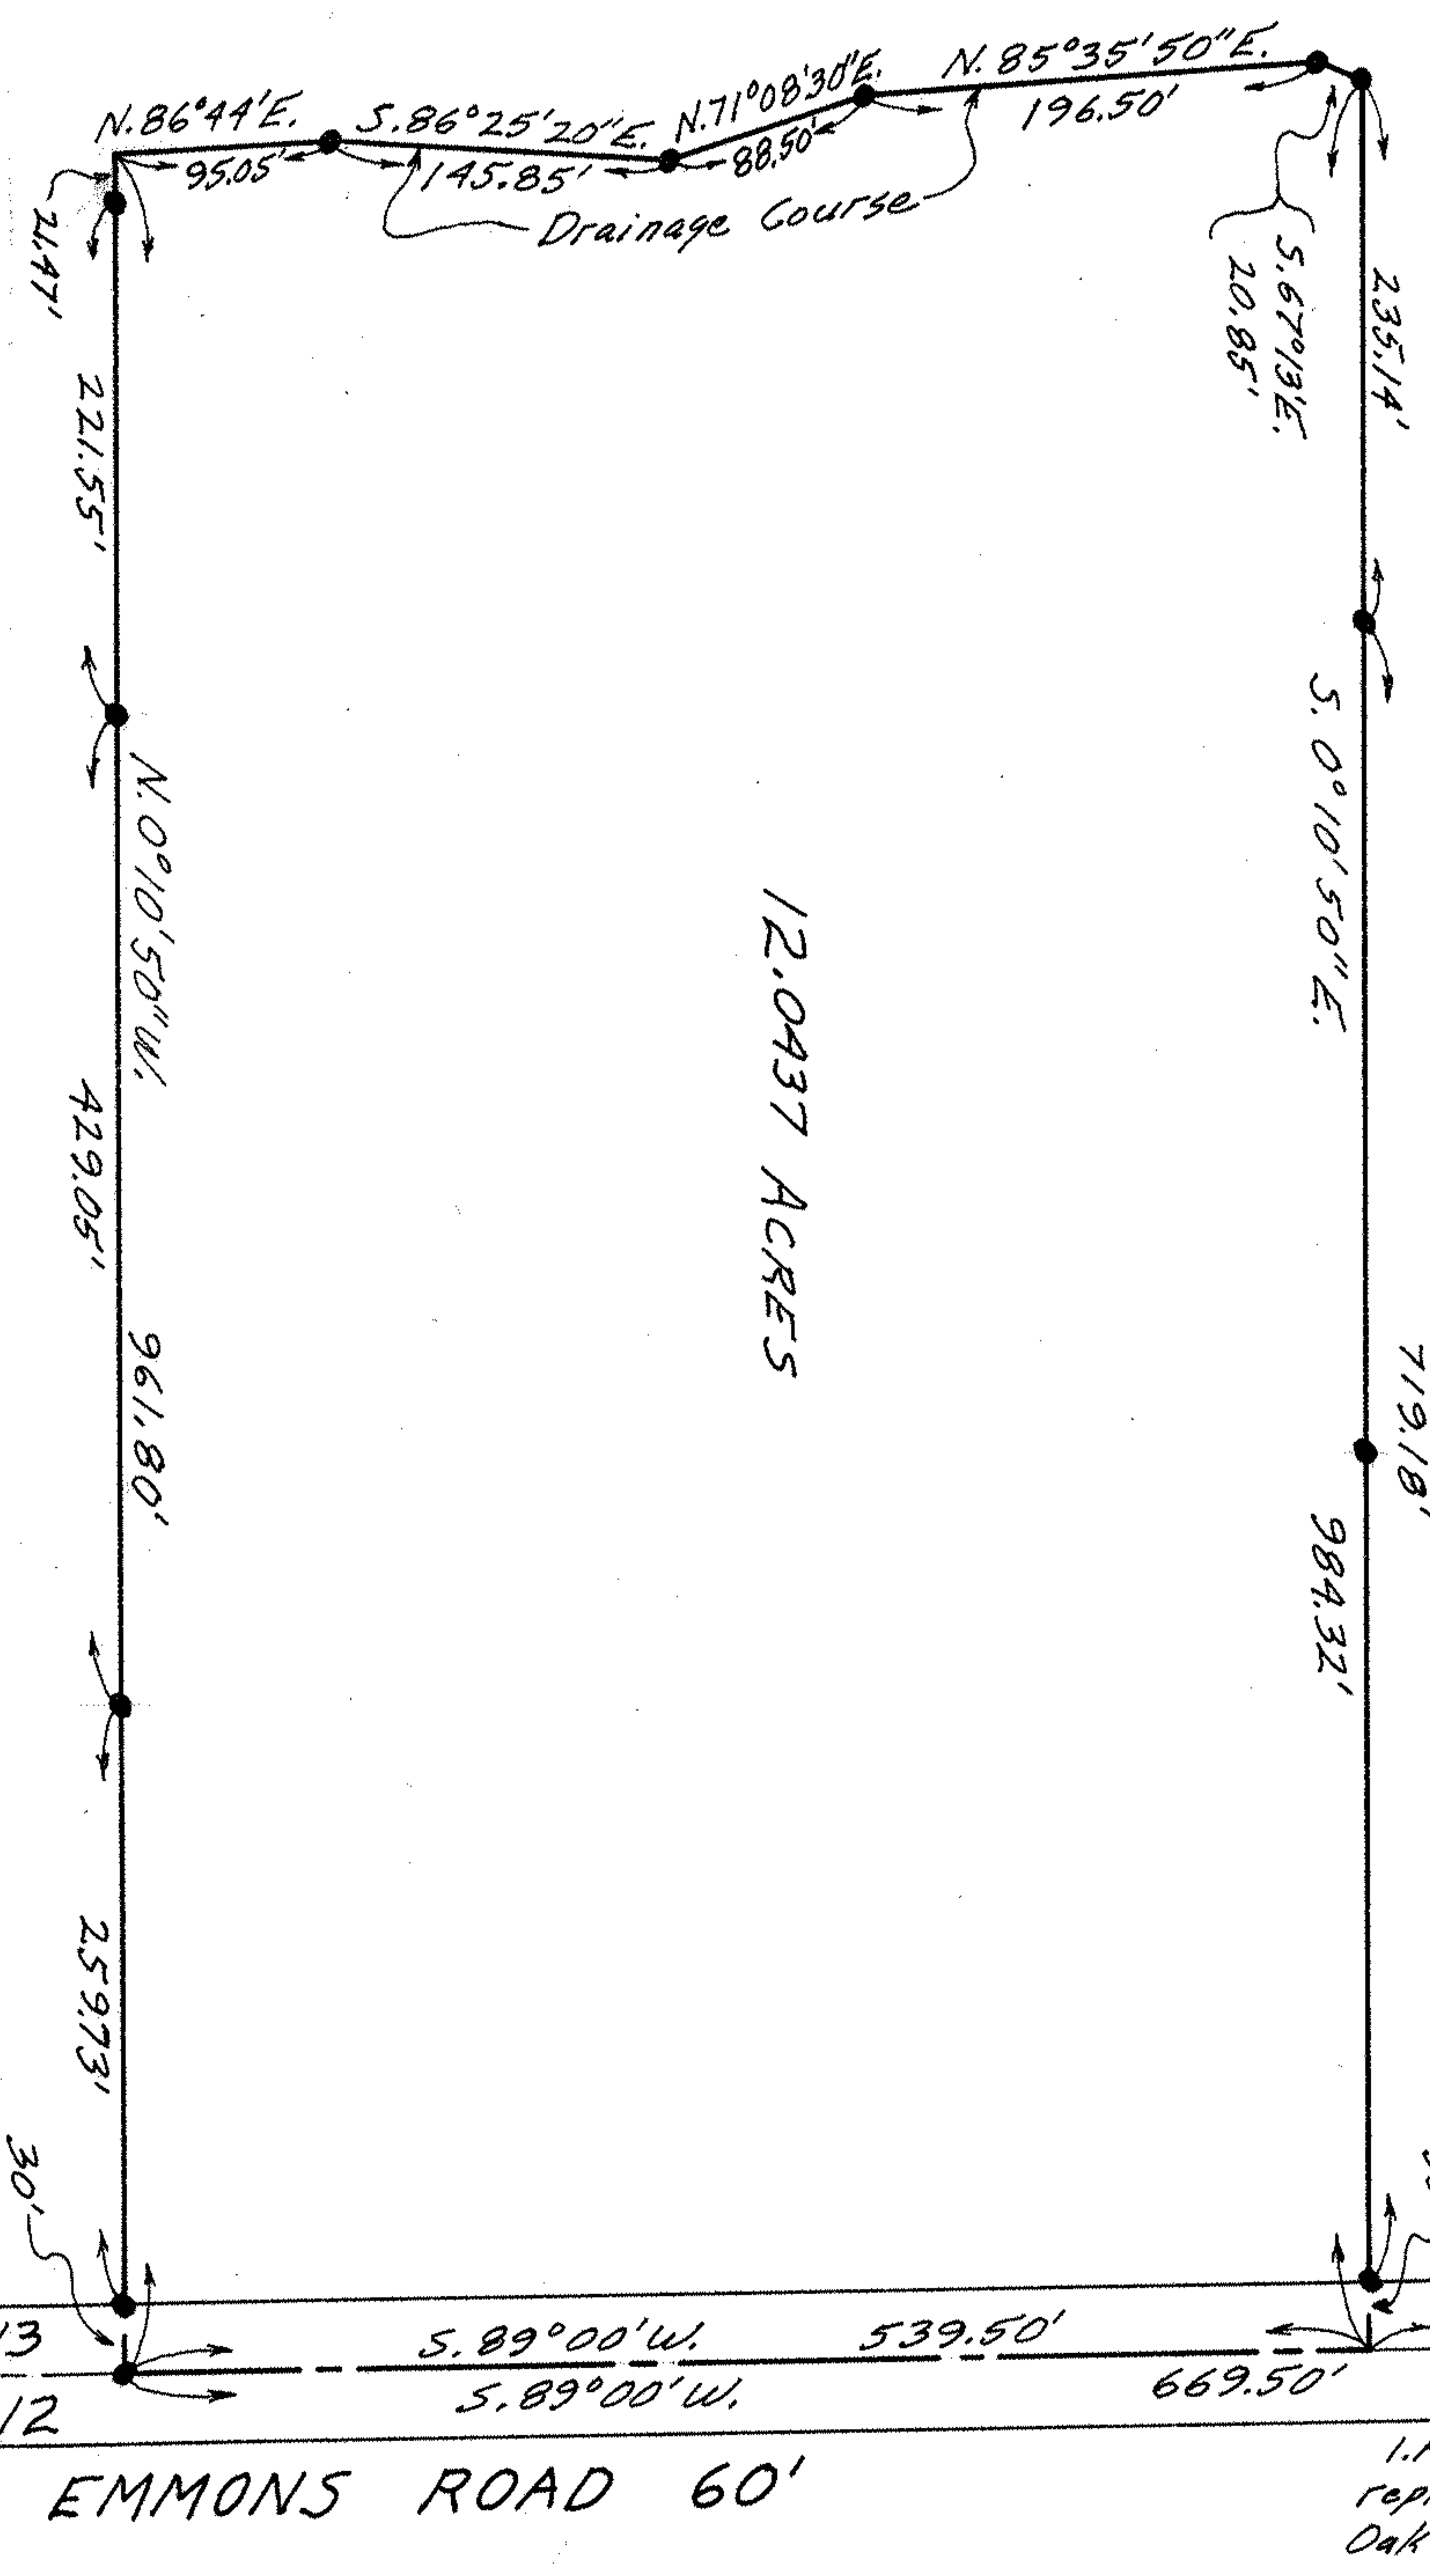

NOTE: ● indicates iron pin sets.

PLAT OF SURVEY FOR
 MRS. MARY CASPER
 ORIG. LOT NO. 13 COLUMBIA TWP.
 LORAIN COUNTY OHIO
 SCALE: 1"=100' SEPTEMBER 1968
 Gary E. Penfound Reg. Surveyor No. 4457

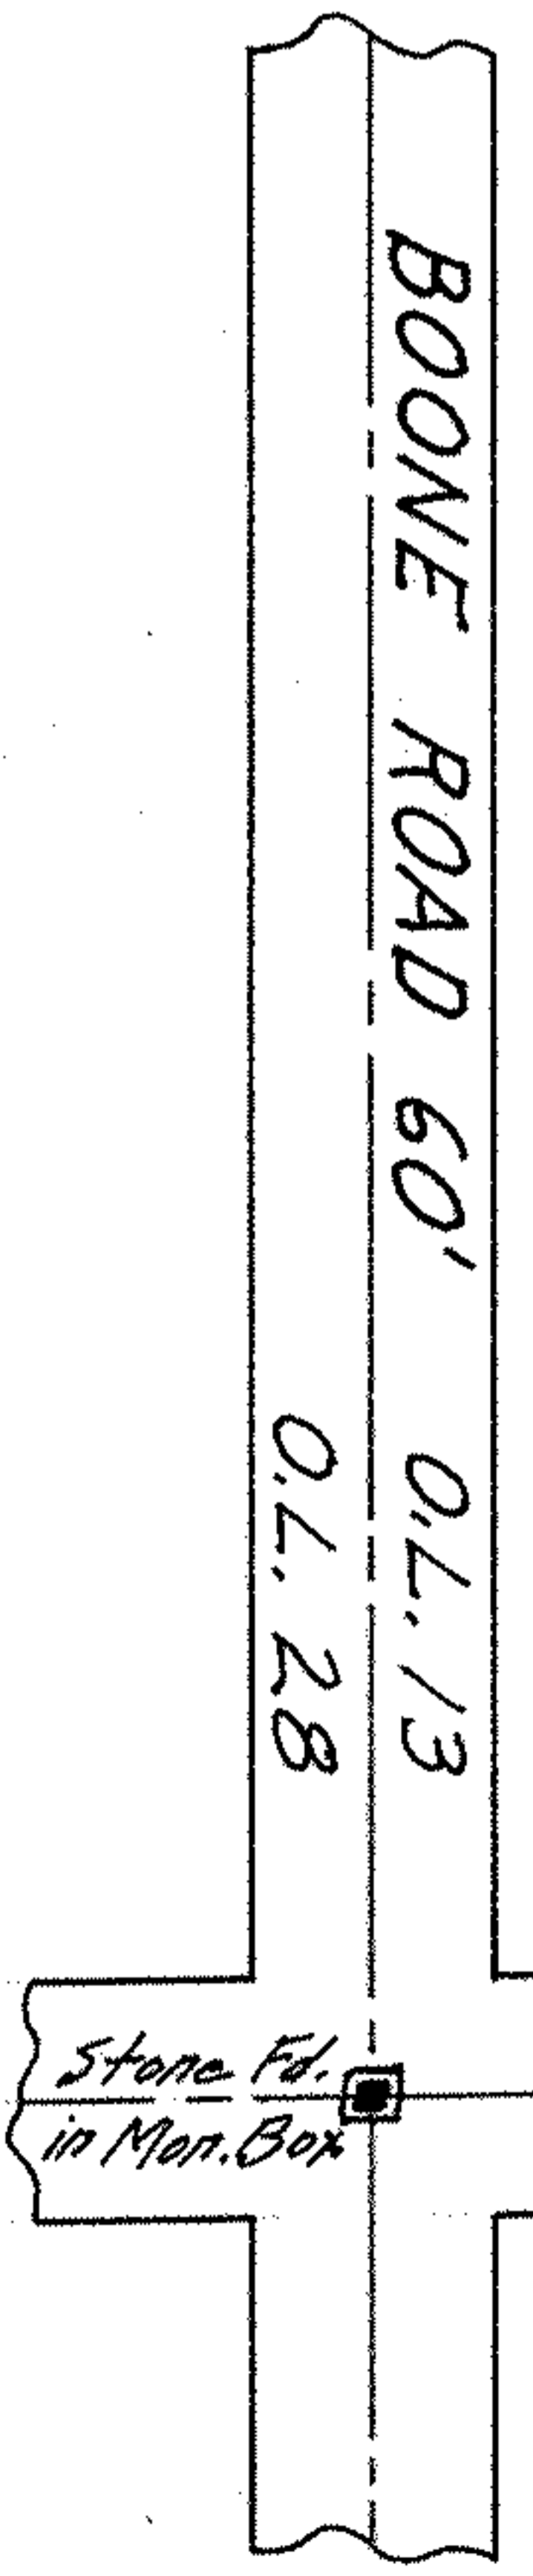

12-00-013