

7.0872 Ac.



Jacob Sczesniak
D. Vol. 139 Pg. 234 Jan. 26, 1916

N. 93°31'30" E. 544.93'
446.33'

O.L. 22
O.L. 40

S. 89°50' E.

9.2091 Ac.

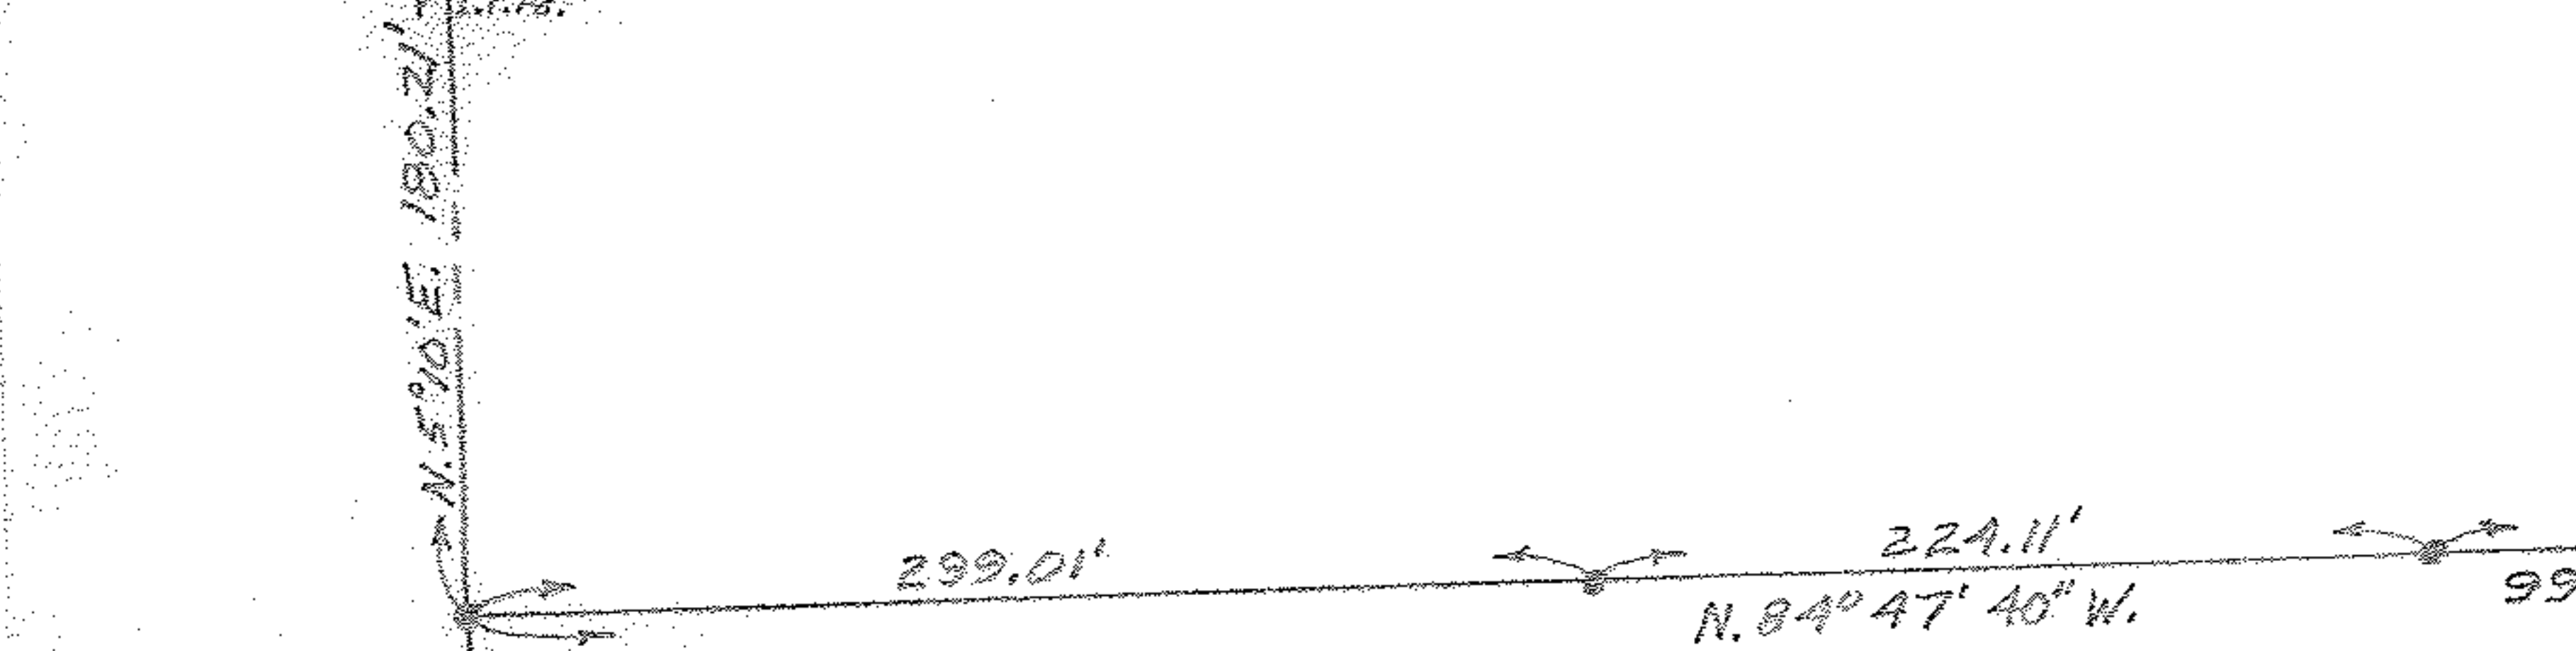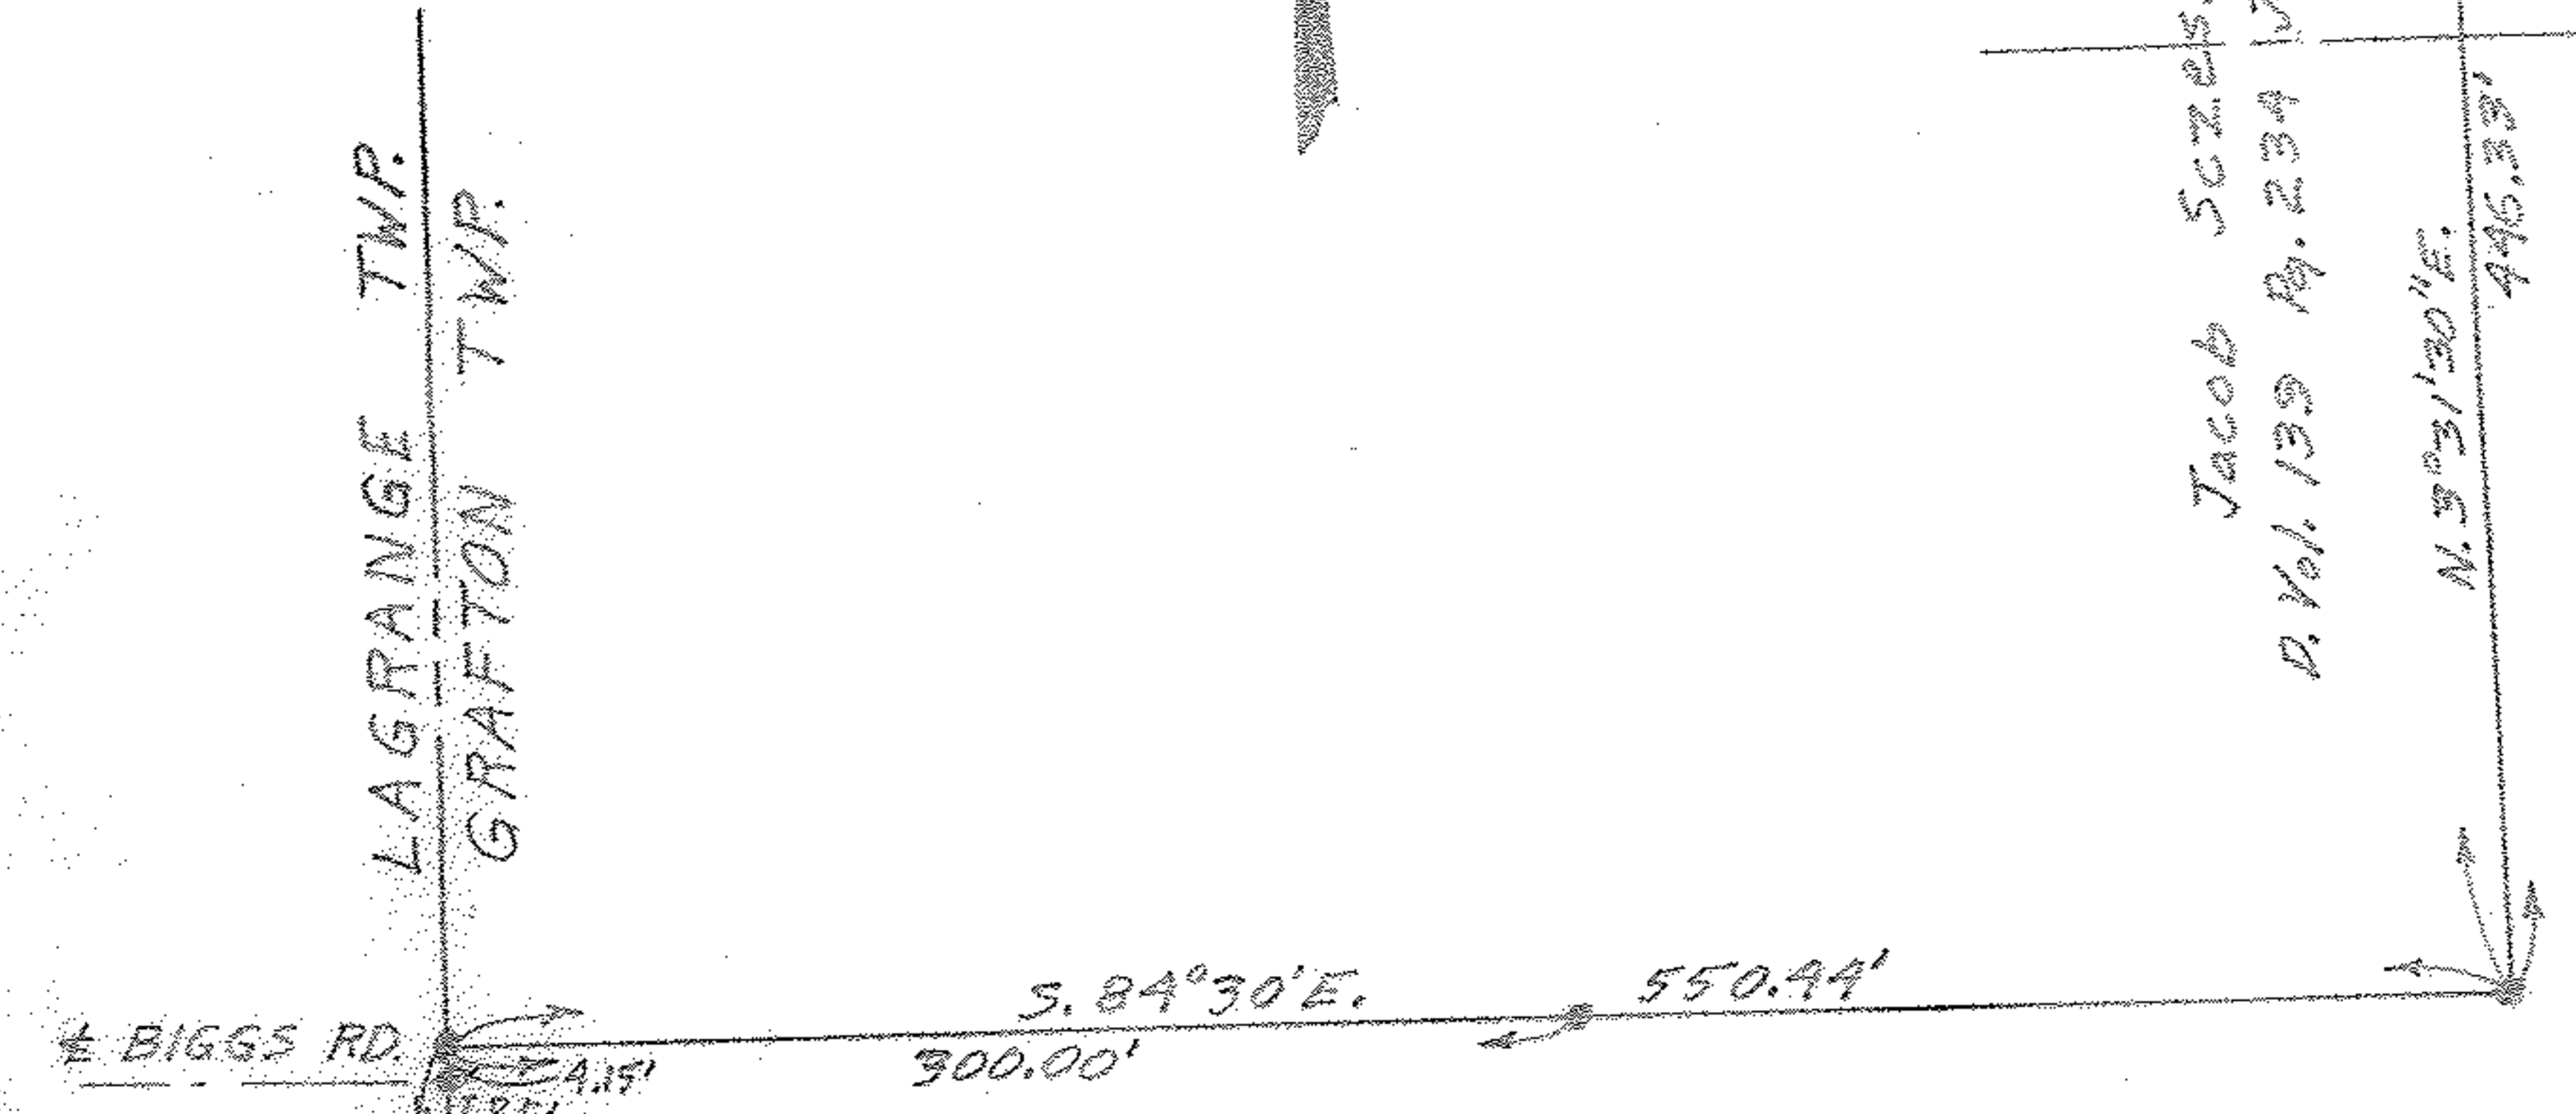

Homer W. & Martha S. Karper
D. Vol. 315 Pg. 437 July 18, 1941

PLAT OF SURVEY FOR JULIA KOZAR
ORIGINAL LOTS 40 & 22 GRAFTON TOWNSHIP
LORAIN COUNTY - OHIO
SCALE: 1" = 100'
C. E. Penfound Registered Surveyor
NOVEMBER 15, 1955

16-A
16-00-022-000-003
16-00-040-000-009