
 


PLAT OF SURVEY FOR  
 MILO H. STEARNS  
 ORIGINAL LOT 88 COLUMBIA TOWNSHIP  
 LORAIN COUNTY OHIO  
 SCALE: 1" = 100' SEPTEMBER 2-1968  
 Gary E. Penfound Reg. Surveyor No. 9457

NOTE: ● indicates iron pin set  
 unless otherwise designated.

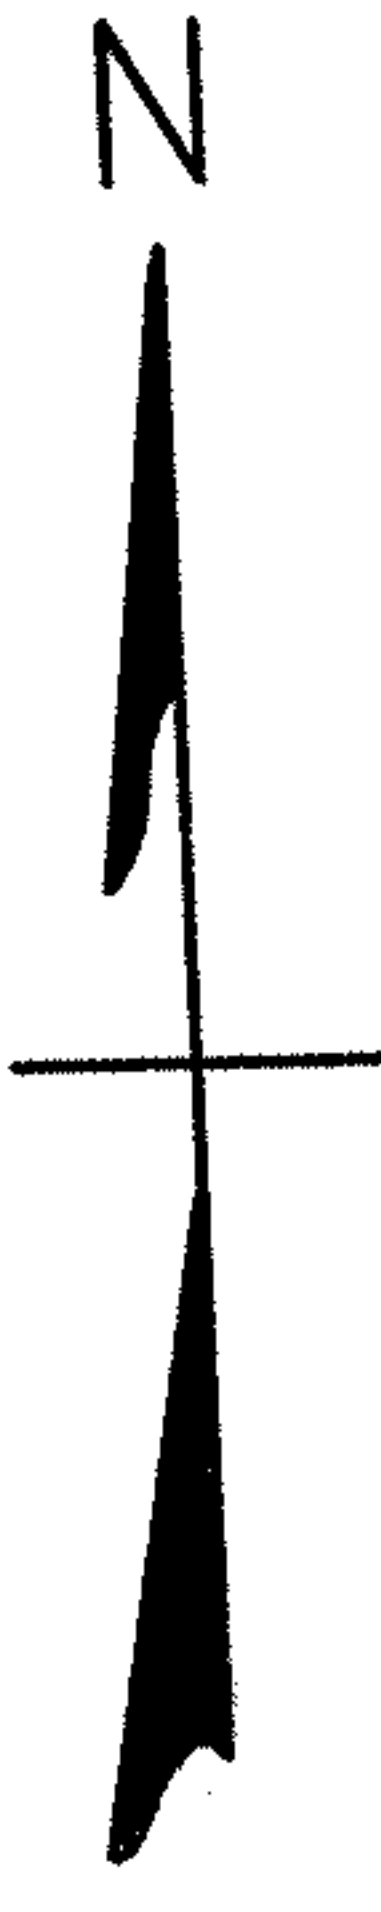

12.00-088-000 - 016, -020 thru -025  
 12.00-088-13

12.00-088

O.L. 88  
 O.L. 89

O.L. 88  
 O.L. 73

I.P. Fd. in  
 Mon. Box