
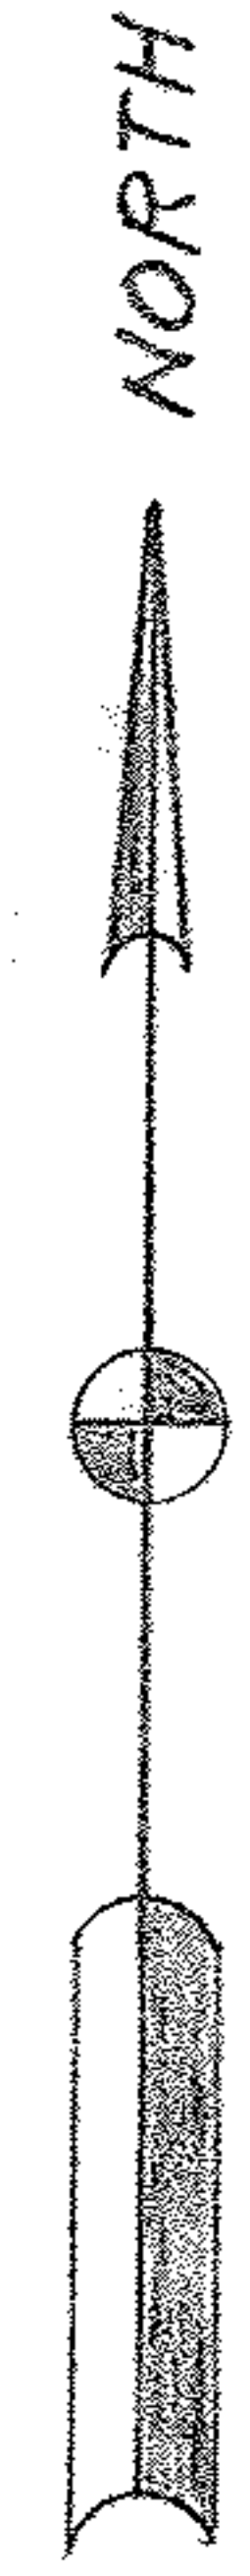


See Plot Volume 25, Page 66 of  
Lorain County Records for Centerline  
Survey Plat & Stationing

 

MAP OF SURVEY & PROPOSED PARCEL SPLIT

PREPARED FOR

RUDOLPH BACHNIKA JR. & MAXINE BACKNIKA

PART OF ORIGINAL RUSSIA TOWNSHIP LOT NO. 98  
TOWNSHIP OF RUSSIA LORAIN COUNTY, OHIO

09-00-098000-025  
900-098-B

**MCGLINCHY AND ASSOCIATES**  
PROFESSIONAL ENGINEERS AND SURVEYORS  
525 North Woodhill Drive Amherst, Ohio



SCALE: 1"=50' DRAWN BY: L.V. McGlinchy  
DATE: 4/4/91 JOB NO: 9/88/2