



Carl-59 units

522
513
521
523

THE KASPER FOUNDRY CO.
DV. 430 P. 336
1/9/48

THE KASPER FOUNDRY CO.
DV. 761 P. 5

Survey 1309

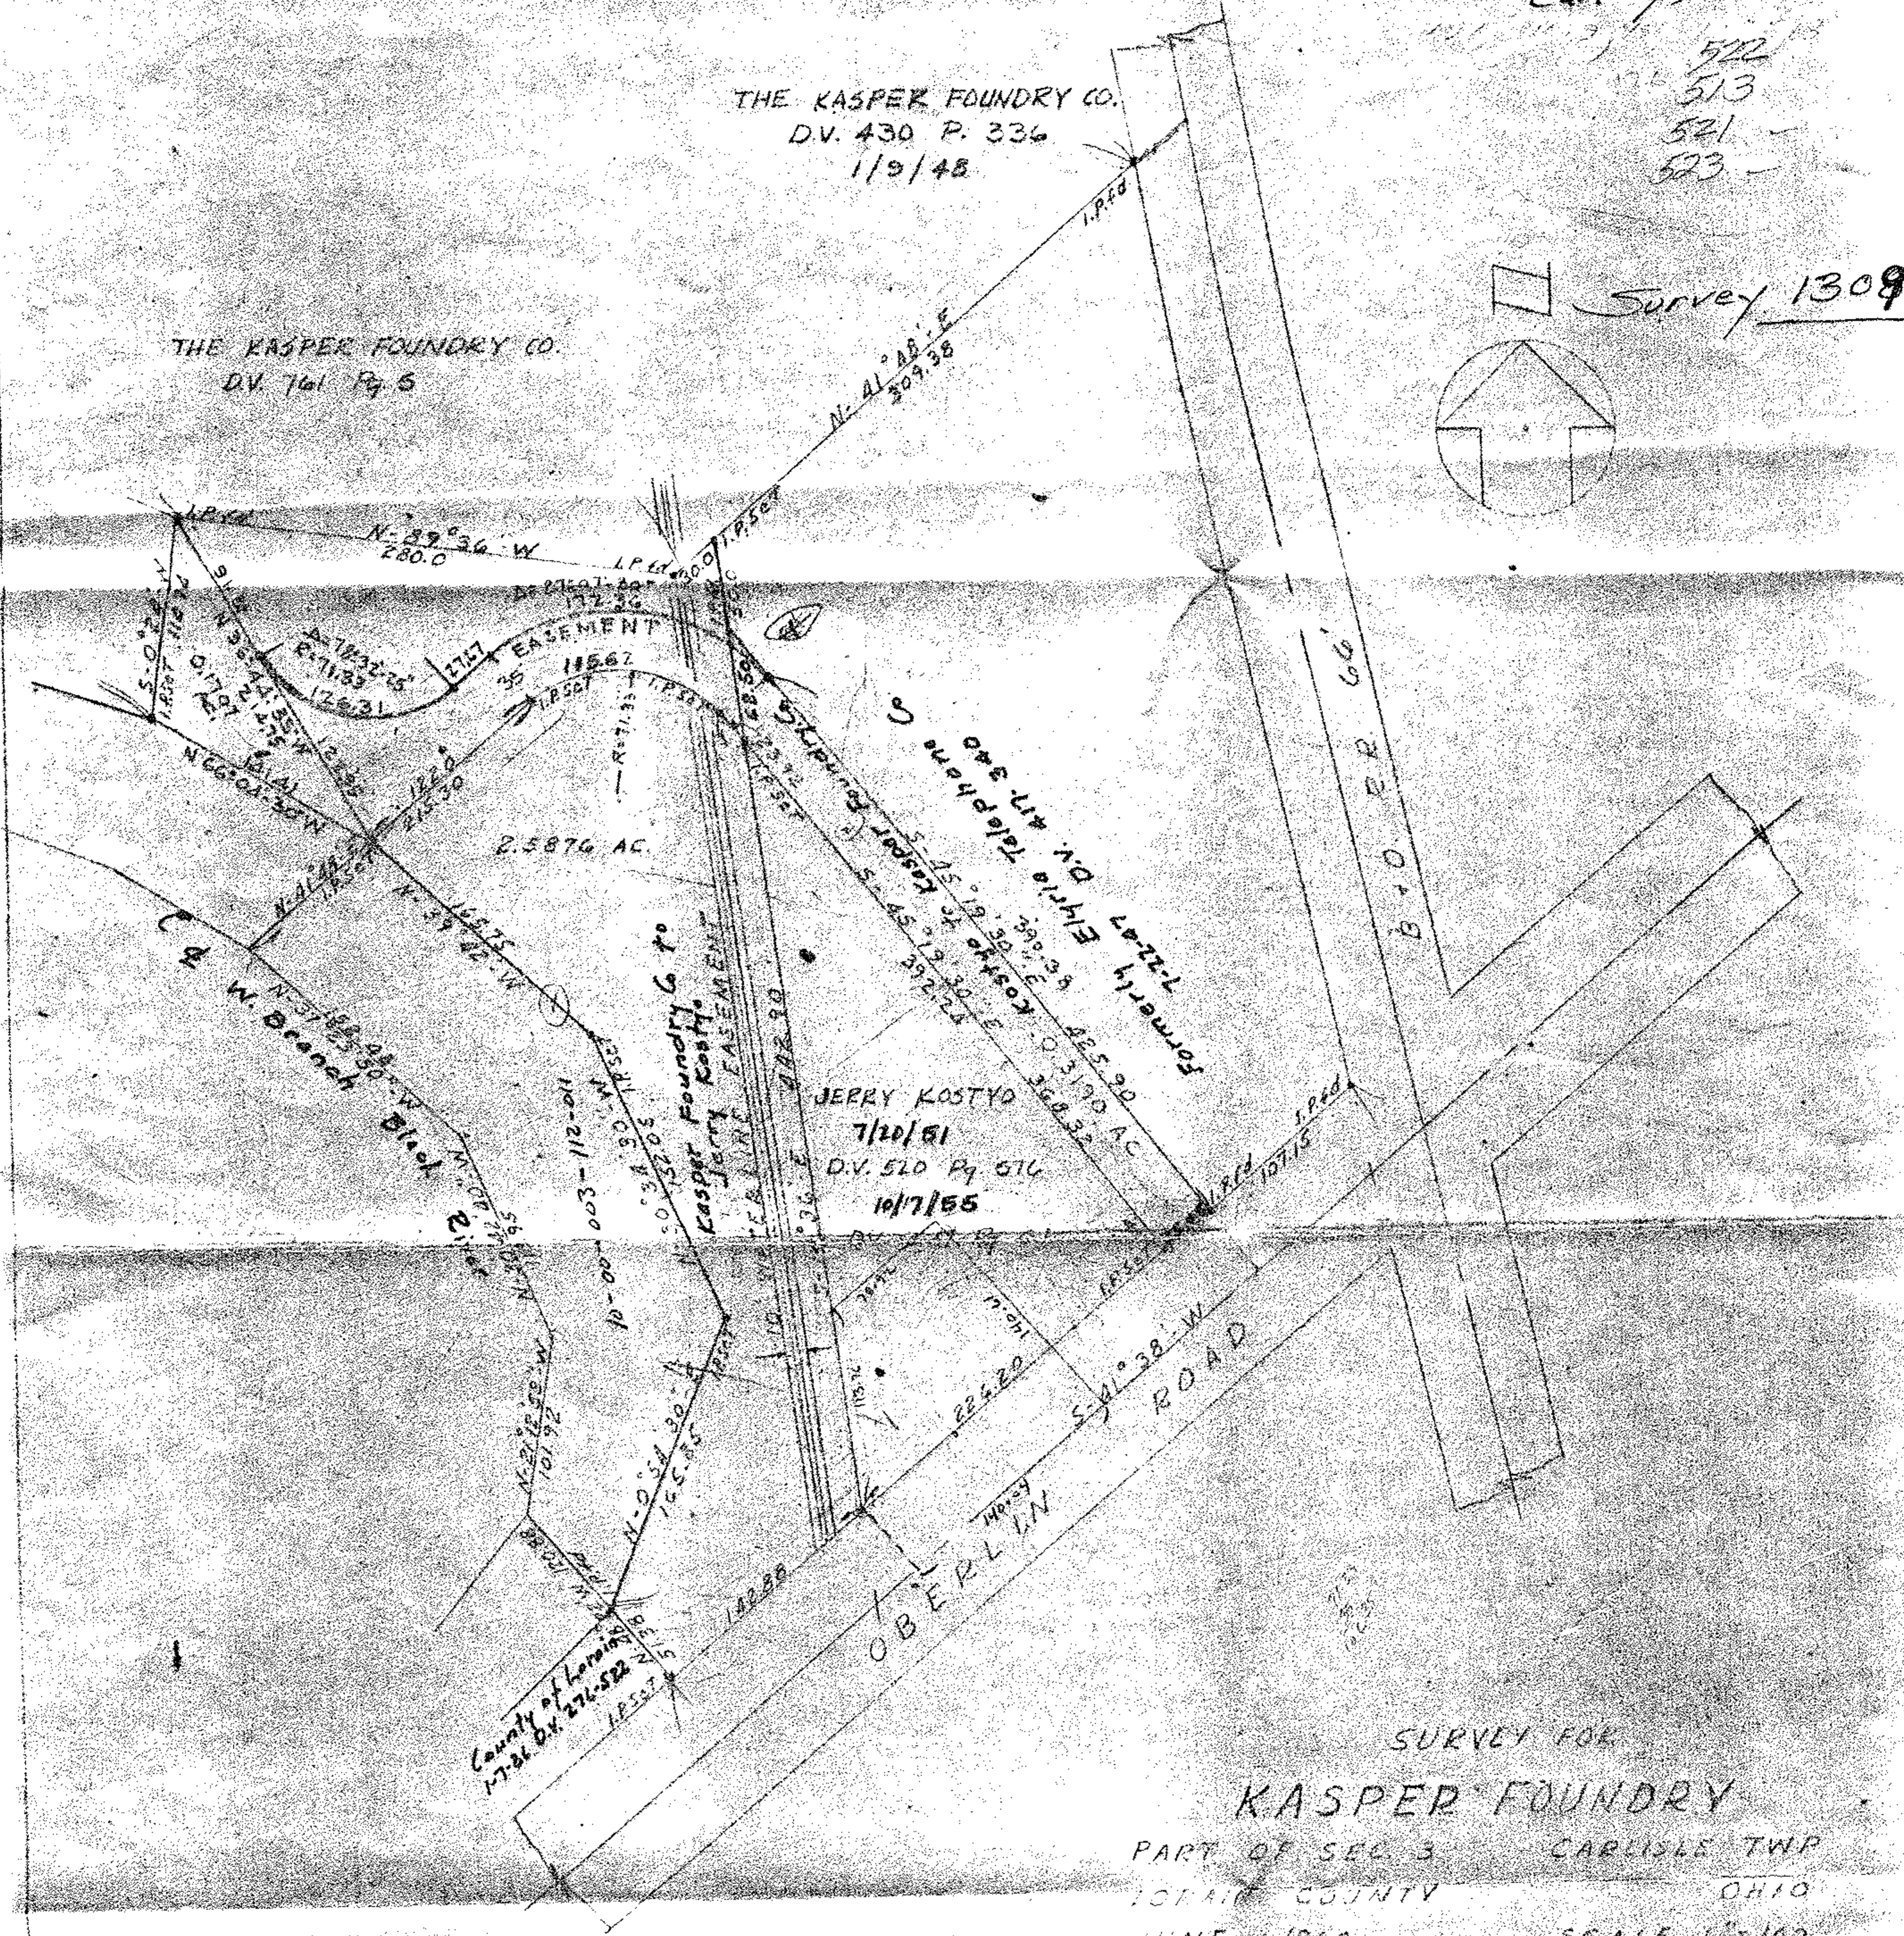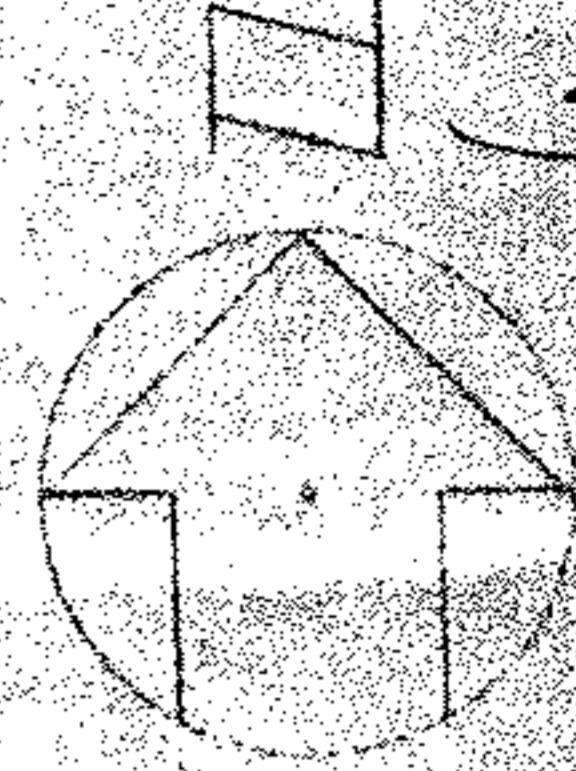

County of Hamilton
17-26 DV. 274-522
18587

JERRY KOSTYO
7/20/51
DV. 510 P. 576
10/7/55

SURVEY FOR

KASPER FOUNDRY

PART OF SEC 3 CARLISLE TWP

LOTAWANA COUNTY OHIO

JUNE 1960 SCALE 1" = 100'

LAUNDON + HUFFMAN

REGISTERED SURVEYORS

Revised 8/5/60

10-00-003-112-021 & -022

MAP 15 10-00-003-B