

WELLINGTON VILLAGE

WELLINGTON VILLAGE
E ASHLAND- OBERLIN ROAD 60' R/W (STATE ROUTE 58)
Due North 185.00'

WELLINGTON VILLAGE

CEMETERY ROAD 60' R/W

Present Corporation Lines
S 89° 50' E 263.00'

142.00'

121.00'

45'

O.L. 22

O.L. 23

Aldrich Properties

0.60 Acre

Hazel Aldrich Trust

0.68 Acre

185.00'

Due South 270.00'

142.00'



38.00'

N 89° 50' W 180.00'

Due North 85.00'

N 89° 50' W 83.00'

PLAT OF PROPOSED ANNEXATION
OF 1.28 ACRES OF WELLINGTON
TOWNSHIP TO THE VILLAGE OF
WELLINGTON, LORAIN COUNTY, OHIO

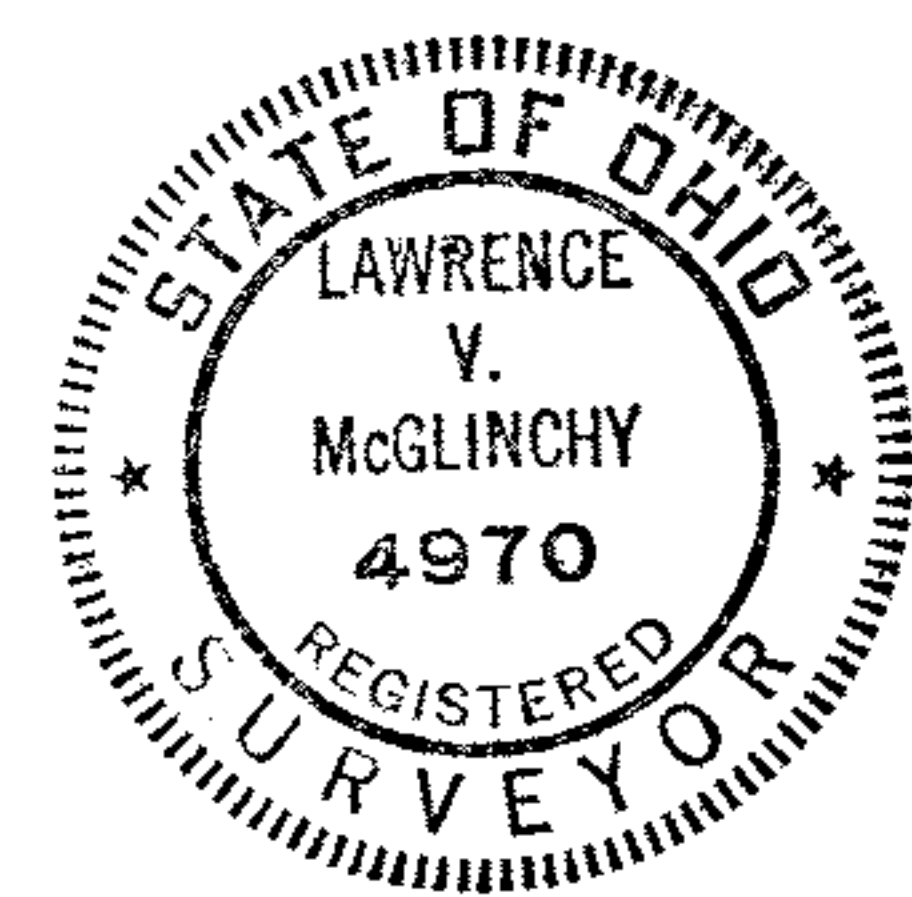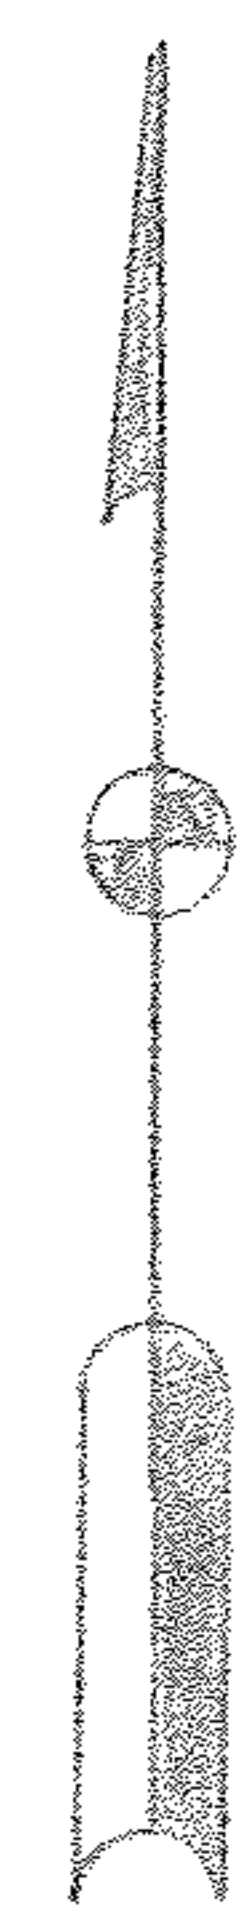

McGLINCHY AND ASSOCIATES
PROFESSIONAL ENGINEERS AND SURVEYORS

625 North Woodhill Drive Amherst, Ohio

SCALE: 1" = 40' DRAWN BY: L.V. McGlinchy

DATE: 8/20/91 JOB NO: 918822

18-00-023-000-030 & -031 18-00-023-A