


MAP OF SURVEY & PROPOSED PARCEL SPLIT  
 PREPARED FOR  
 DAVID R. MULLEN  
 PART OF ORIGINAL ELYRIA TOWNSHIP LOT NO. 15, BURRELL  
 & DAY TRACT, NOW IN CITY OF ELYRIA, LORAIN COUNTY, OHIO

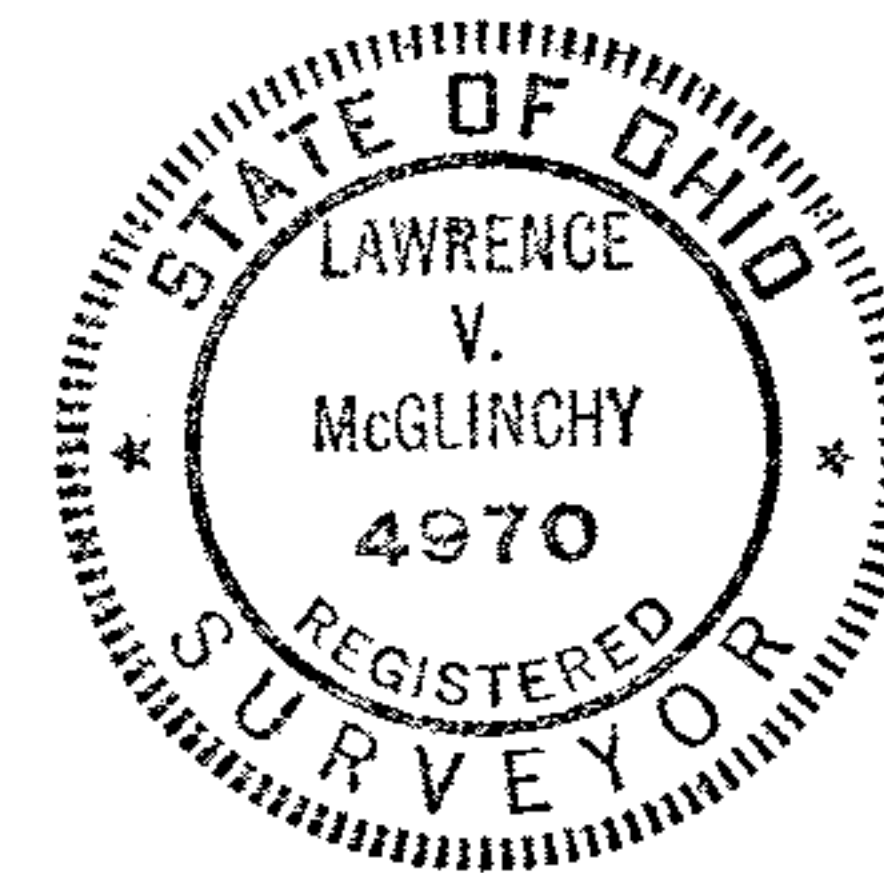

**McGLINCHY AND ASSOCIATES**  
 PROFESSIONAL ENGINEERS AND SURVEYORS

625 North Woodhill Drive Amherst, Ohio

SCALE: 1" = 30' DRAWN BY: L.V. McGlinchy

DATE: 4/13/91 JOB NO: 9/8813

Rev. 6/30/91, 7/27/91

6-10  
 06-22-015-102-006, 007, 017