

④

07-00-003-102-074,-075
07-00-003-A,C
07-00-010-107-033
07-00-010-B


07-00-003,010



PLAT OF SURVEY FOR
MARY E. PALMER AND JACK MELCHER
ORIGINAL LOTS 3 & 10 RIDGEVILLE TOWNSHIP
LORAIN COUNTY - OHIO

SCALE: 1" = 100'
DECEMBER 10, 1956
C.E. Perfound Registered Surveyor

NOTES: Iron pins found or set shown thus: ●
— indicates present property line
--- indicates property line prior to Ohio Turnpike



George W. & Catherine Quimby D. Vol. 306 Pg. 244 June 10, 1940

809.52' ±
Due North

717.03'
Due North

4.613 ACRES TOTAL

Mary E. Palmer D. Vol. 332 Pg. 166
to
Jack Melcher

Ohio Turnpike Commission D. Vol. 589 Pg. 260
[formerly Bernard H. & Ann M. Lensvelt D. Vol. 592 Pg. 113]

[Ohio Turnpike Commission D. Vol. 595 Pg. 403
formerly Jack Melcher Pl. #1 D. Vol. 580 Pg. 223]

Ohio Turnpike Commission
D. Vol. 595 Pg. 399

[formerly Jack Melcher
D. Vol. 350 Pg. 365]

Ohio Turnpike
Commission
D. Vol. 595 Pg. 403

[formerly Jack
Melcher Pl. #2
D. Vol. 580 Pg. 223]

Ohio Turnpike Commission D. Vol. 598 Pg. 218 Jan. 18, 1954
[formerly Mary E. Palmer D. Vol. 332 Pg. 166]

Ohio Turnpike Commission Pl. #2 D. Vol. 582 Pg. 343
[formerly William & Mary M. Moir D. Vol. 299 Pg. 13]

Arc = 582.81' R = 5879.58' Δ = 5° 40' 46"
Ohio Turnpike Commission D. Vol. 580 Pg. 129 Aug. 26, 1953
[formerly Mary E. Palmer D. Vol. 332 Pg. 166]
OHIO TURNPIKE

O.L. 10
O.L. 3