

EAST SIDE LINE OHIO ROUTE 57

S 3° 49' W

I.P. SET 434.54' I.P. SET 193.13' T.P. F.D.

6. W of R-30

587° 51' E
3012.66'
01.29
01.30

29.3915 Ac.

I.P. SET 587° 51' E
2882.43'


12.6461 Ac.

I.P. SET 2824.54' N 87° 51' W
610.80'
I.P. SET 911.00'

11 51
8 13.000
12.6461
77 8960
15009

I.P. F.D. N13° 00' W 450' - ROAD 200' 66'
WEST RIVER

SURVEY OF PART OF
01.30, WEST OF BLACK
RIVER, ELYRIA TWP.
LORAIN COUNTY OHIO.
BY RAY E. HOLLIS. REG.
ENG. & SURVEYOR.
SCALE 1" = 200' JULY 1952

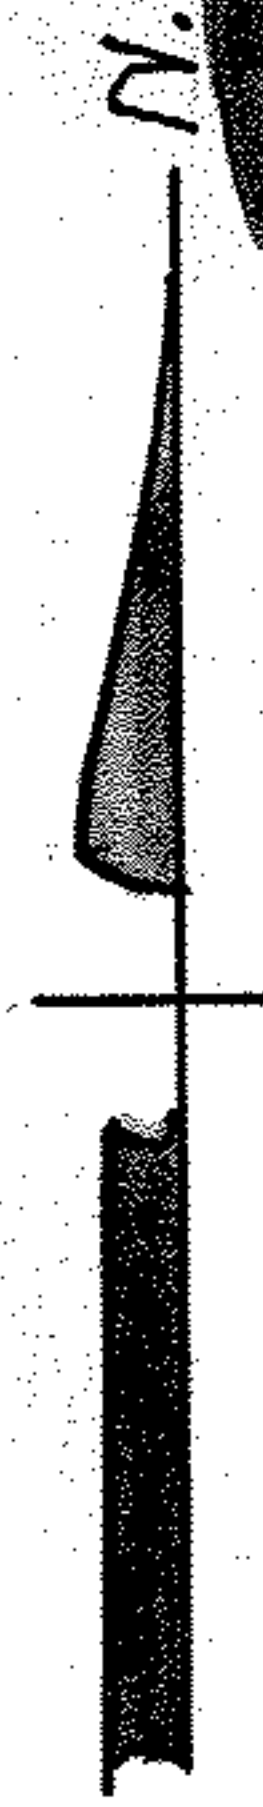

6 - W of R-30

06-24-030-000-777
6-65