



Sketch To Accompany Legal Description

GRAPHIC SCALE

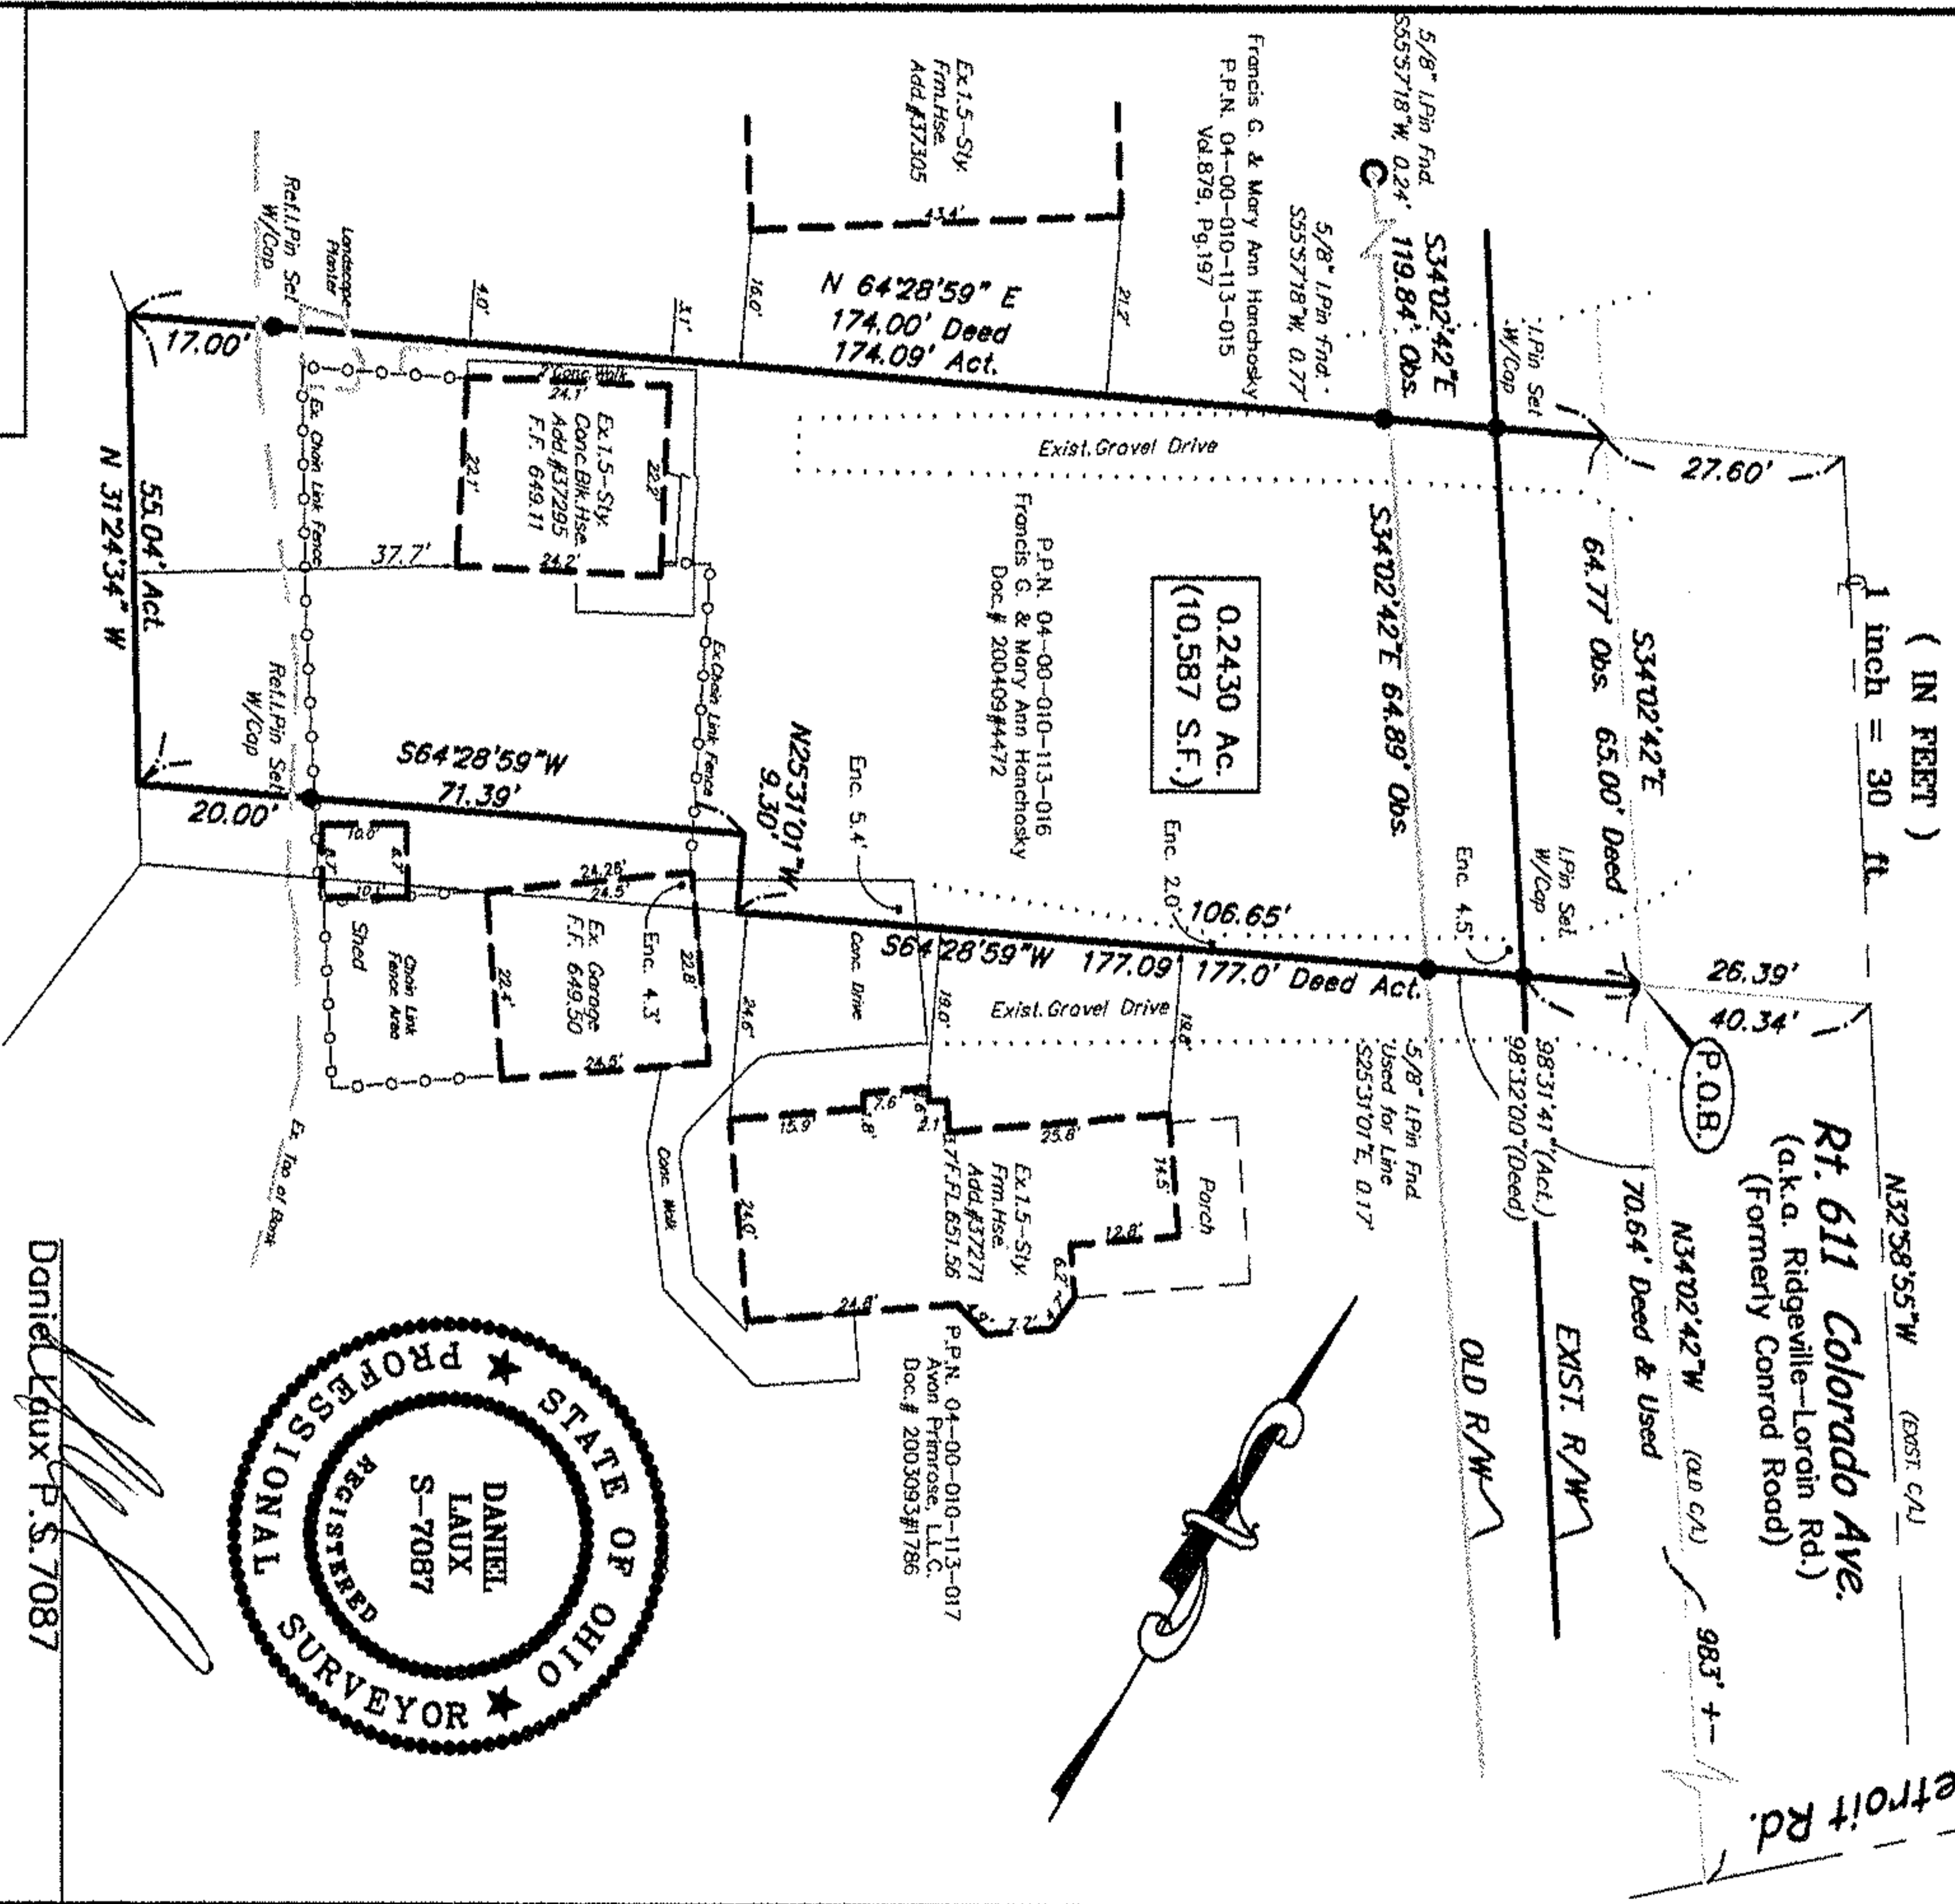

[Signature]
Daniel Laux P.S. 7087

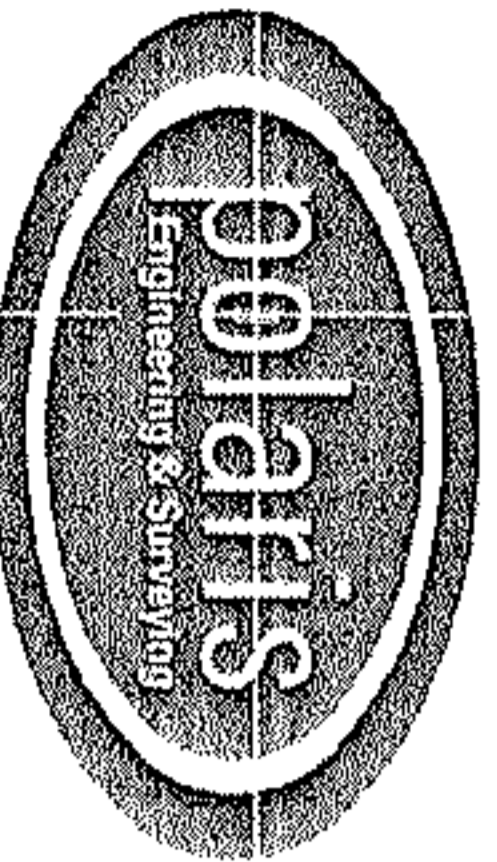

POLARIS ENGINEERING & SURVEYING, INC.
34600 CHARDON ROAD - SUITE D
WILLOUGHBY HILLS, OHIO 44094
(440) 944-4433 (440) 944-3722 (Fax)
www.polaris-es.com

04-00-010-113-188
04-00-010-F
03503-Sketch 1